

PROPOSED LOFT FLOOR PLAN

4 BIRCHWOOD RD DA2 7HE

project:

planning:

PLANNING
PERMISSION

works:

PLANNING

stage:

4BR GA 103

number:

D

rev:

16/10/23

date:

1:100@A3

scale:

MR. YAUHEN MIKULICH


client:



LONG SECTIONS AC-01

CROSS SECTION AC-01

CROSS SECTION AC-01

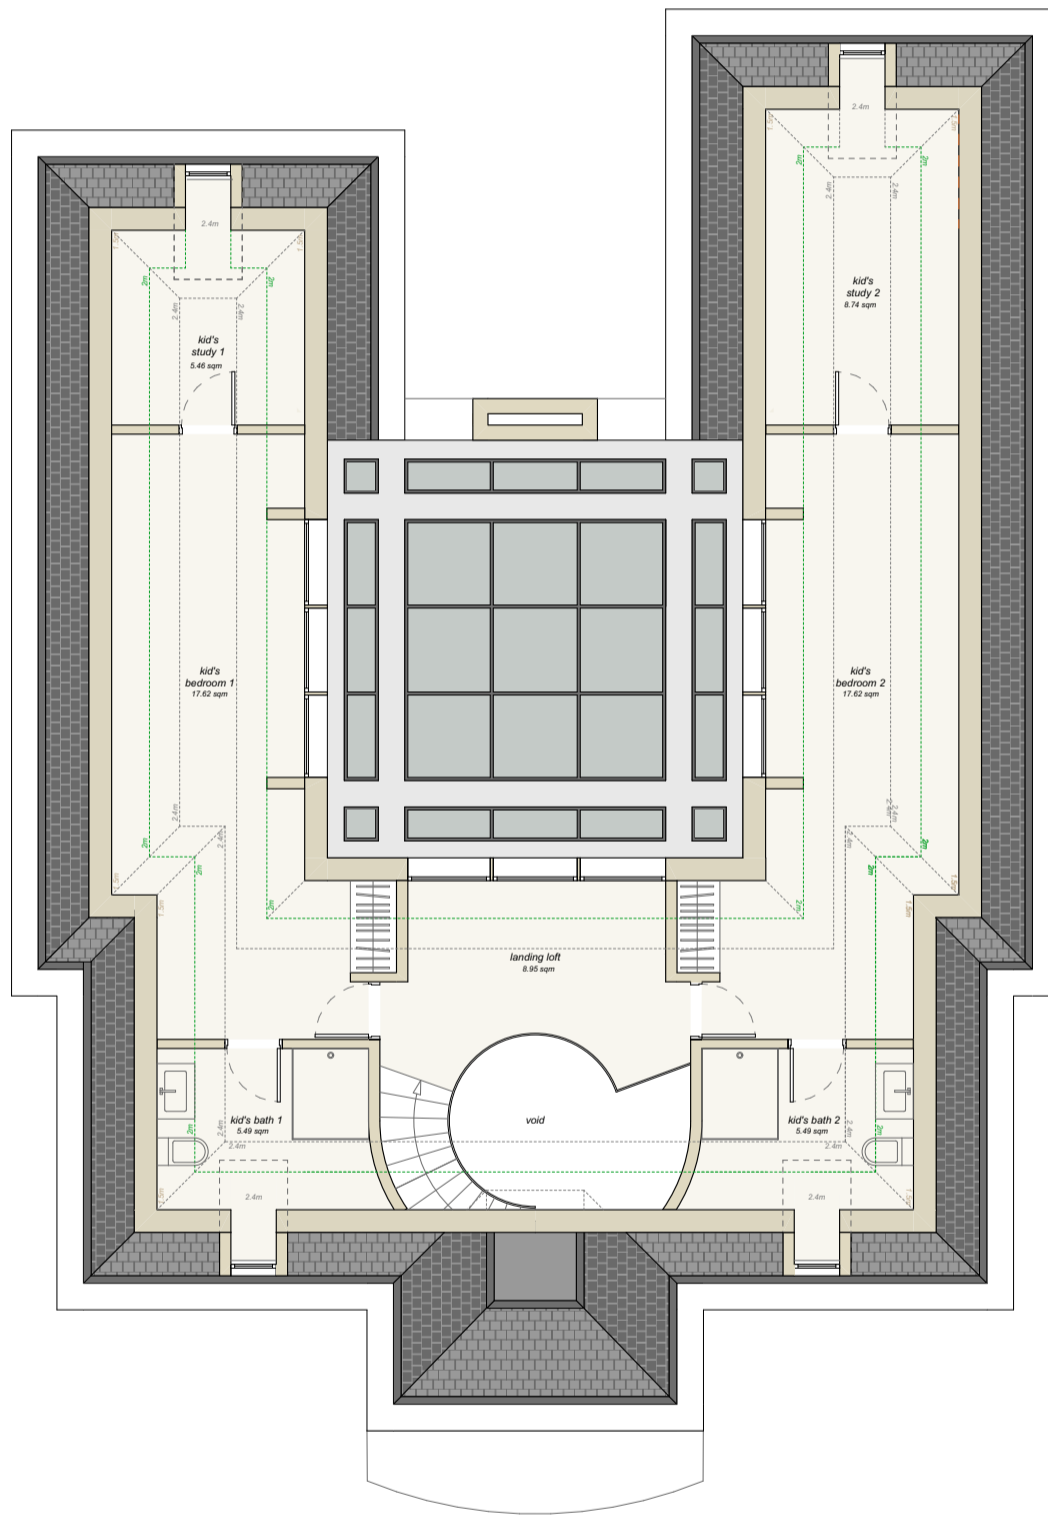

LONG SECTIONS AC-01

LOFT FLOOR
TOTAL: 70 sqm

