

PROPOSED LONG & CROSS SECTIONS

4 BIRCHWOOD RD DA2 7HE

project: planning:

PLANNING PERMISSION

works:

PLANNING

stage:

number:

4BR GA 301

D

rev:

16/10/23

date:

scale:

1:100@A3

MR. YAUHEN MIKULICH

client:



9.100

7.450

0.000

-0.600

-3.400



loft

1 floor

ground floor

basement

CROSS SECTION AC-01

9.100


7.450

3.500

0.000

-0.600

-3.400

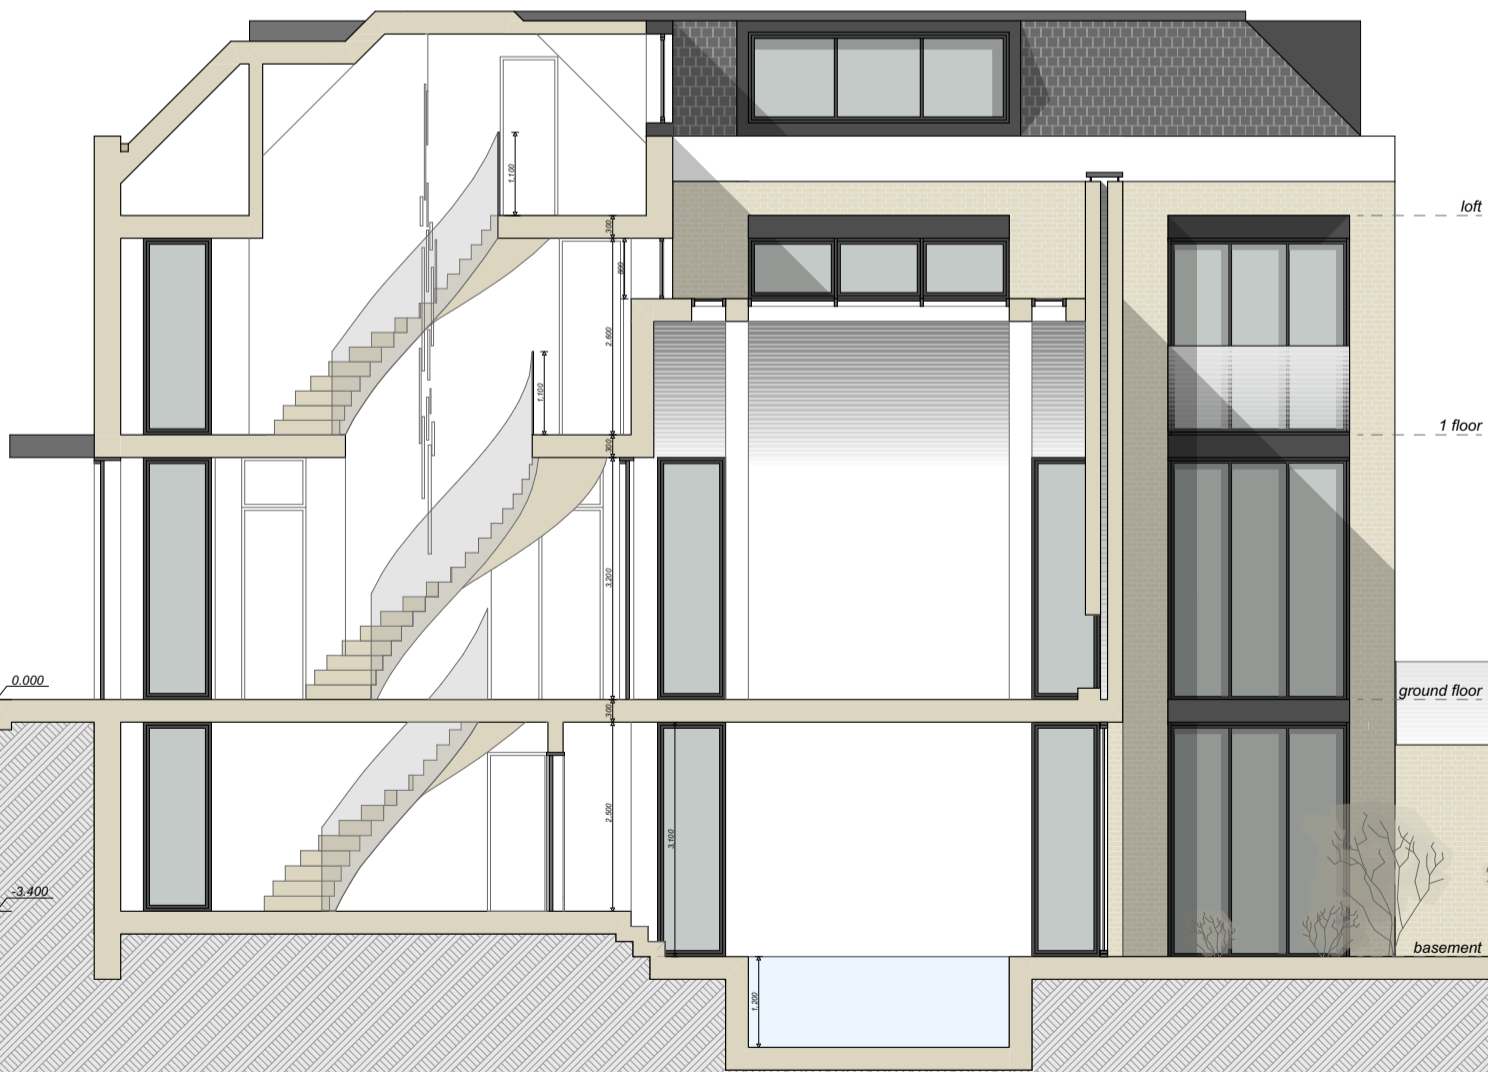

loft

1 floor

ground floor

basement

LONG SECTION AC-01

