

MR. YAUHEN MIKULICH

client:

STREET SIDE ELEVATIONS 6, 4 & 2

PLANNING  
PERMISSION

works:

PLANNING

stage:

4BR PLP 007

number:

D

rev:

16/10/23

date:


1:100@A3

scale:


project:

planning:

4 BIRCHWOOD RD DA2 7HE

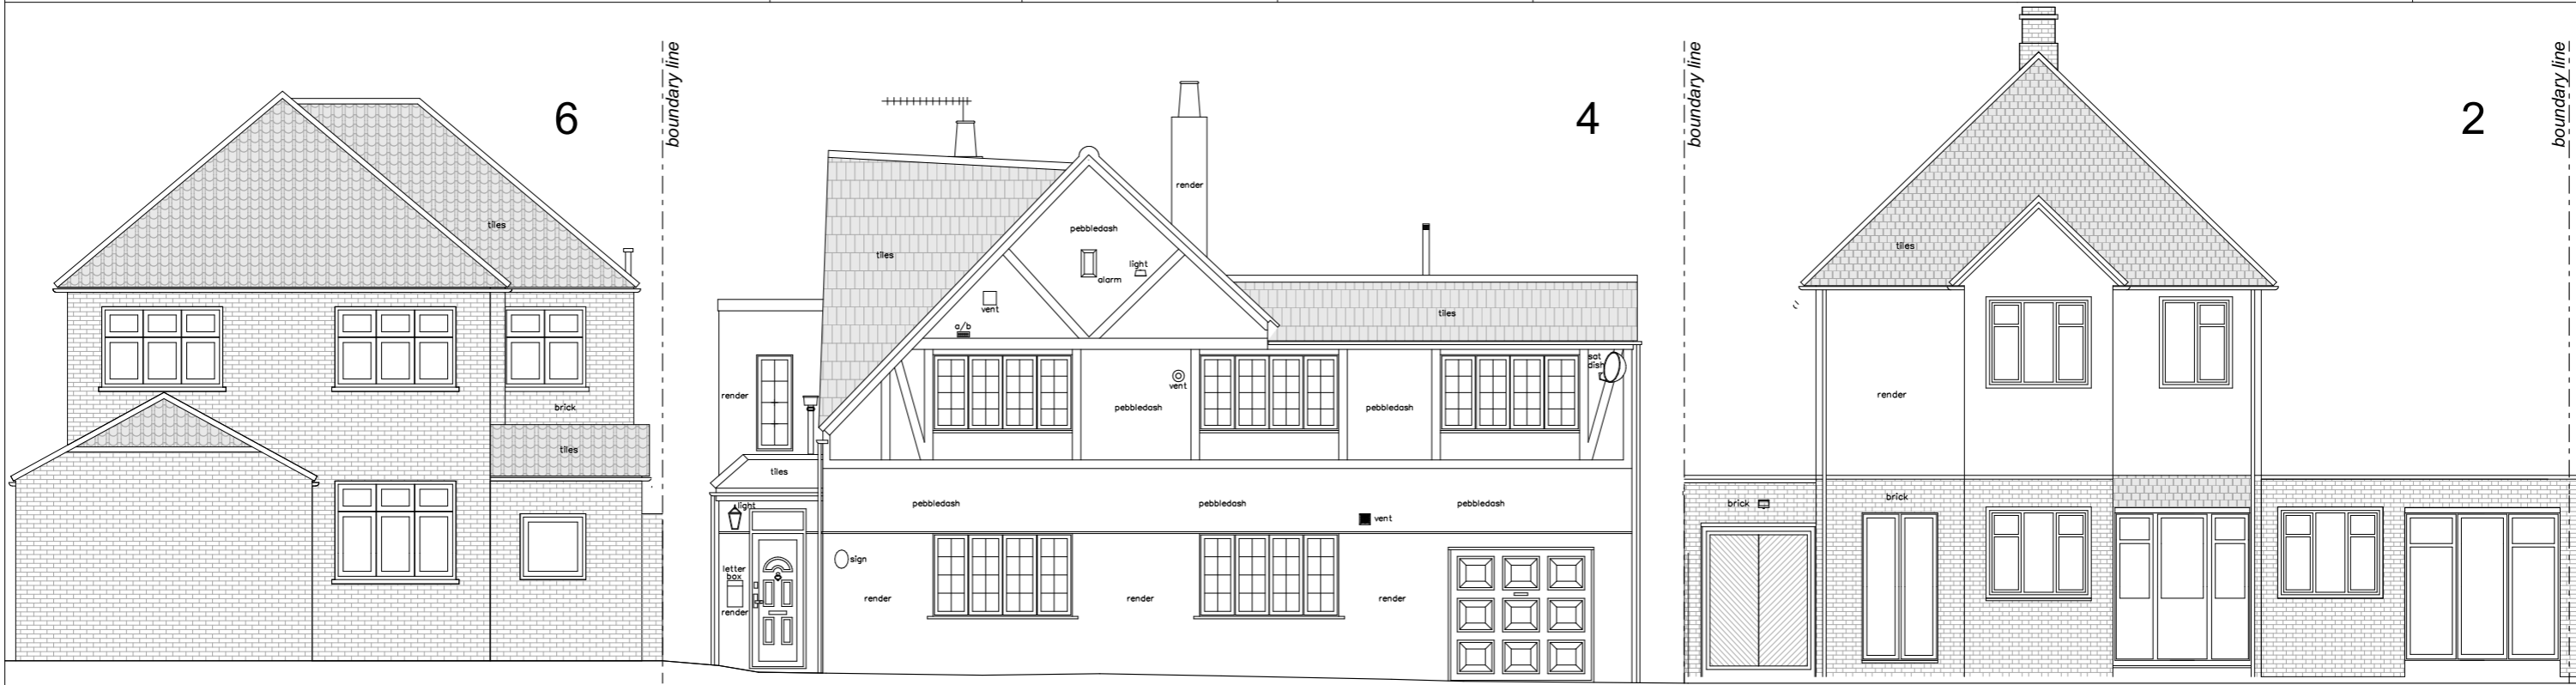

STREET SIDE ELEVATIONS 2, 4 & 6 / EXISTING

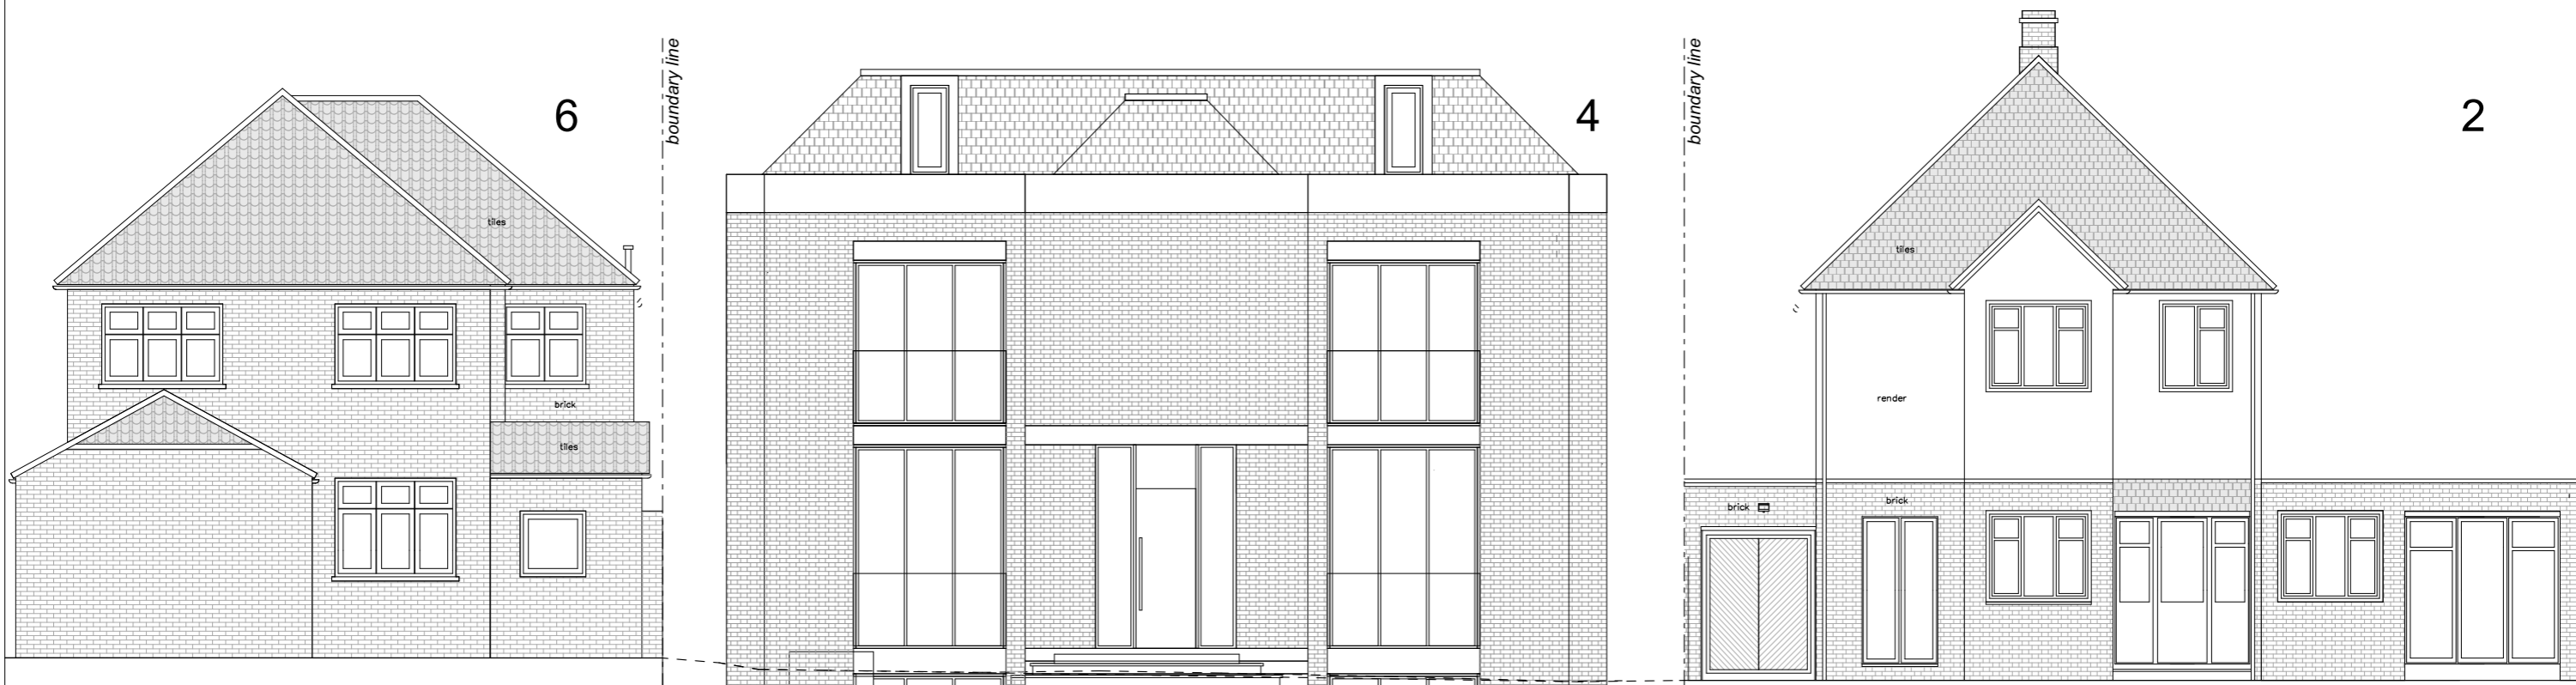

STREET SIDE ELEVATIONS 2, 4 & 6 / PROPOSED

