

client:

MR. YAUHEN MIKULICH

EXISTING SECTION S1

works:
PLANNING
PERMISSION

stage:
PLANNING

number:
4BR PLP 006

rev:
D


date:
16/10/23

scale:
1:100@A3

project:

4 BIRCHWOOD RD DA2 7HE

planning:

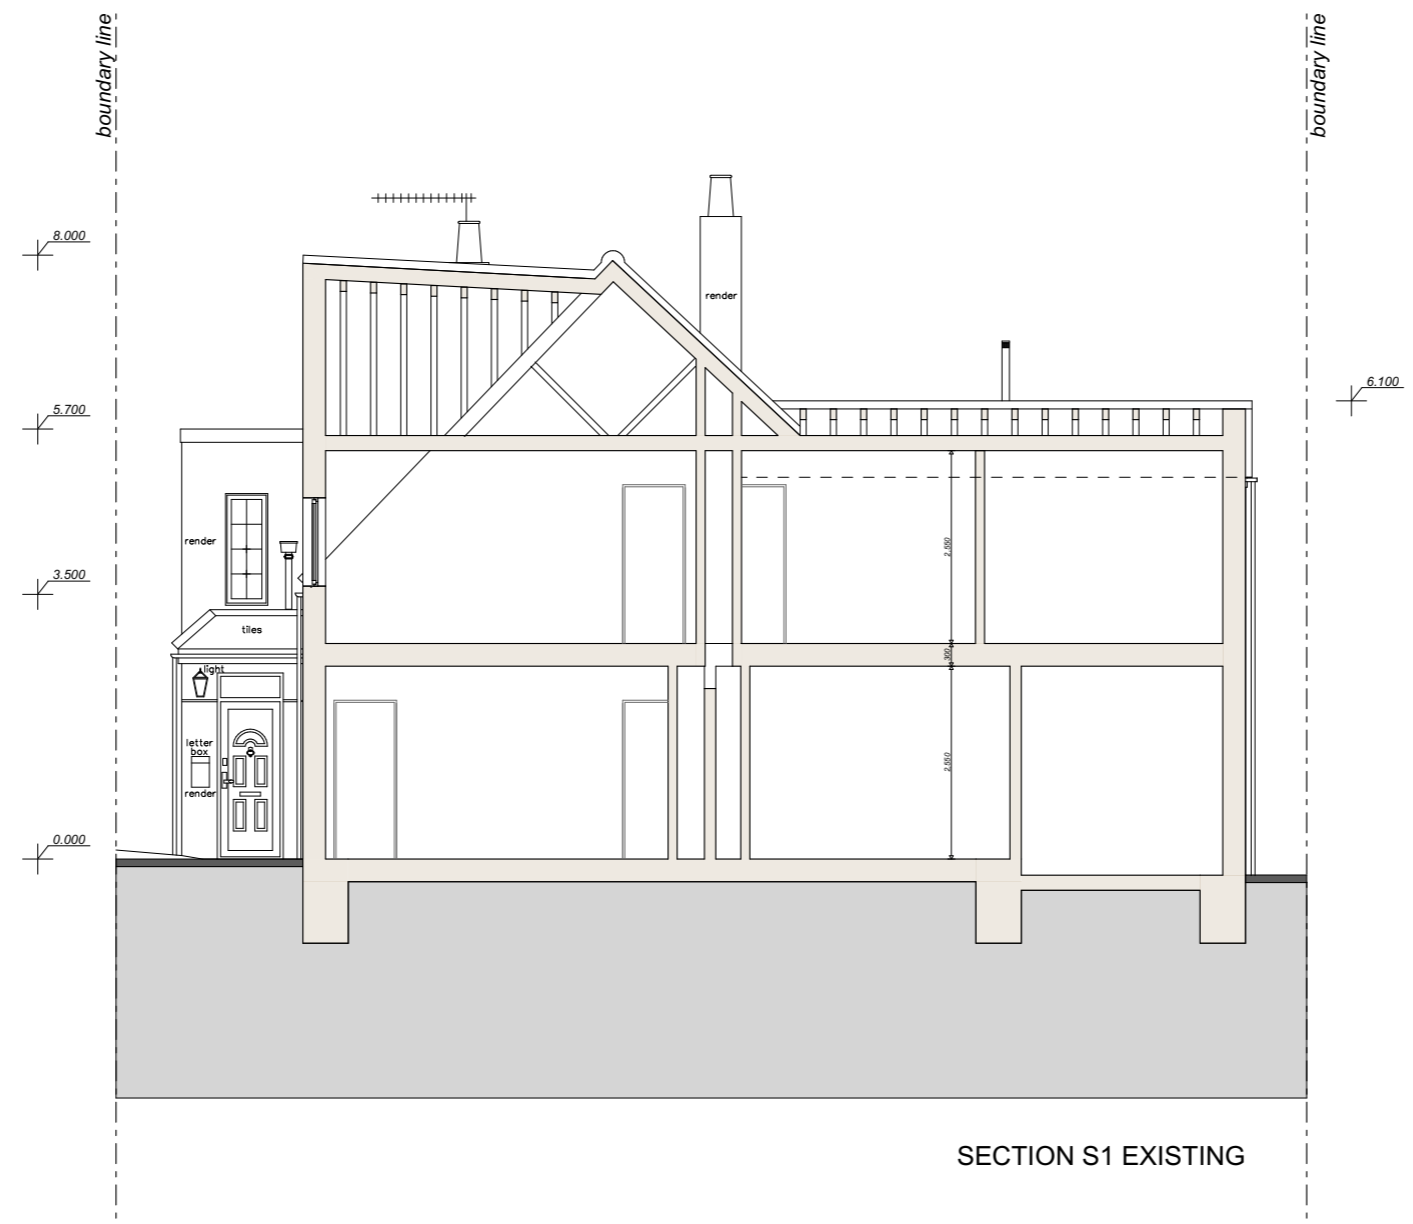

SECTION S1 EXISTING

