


PROPOSED ELEVATIONS 1:100

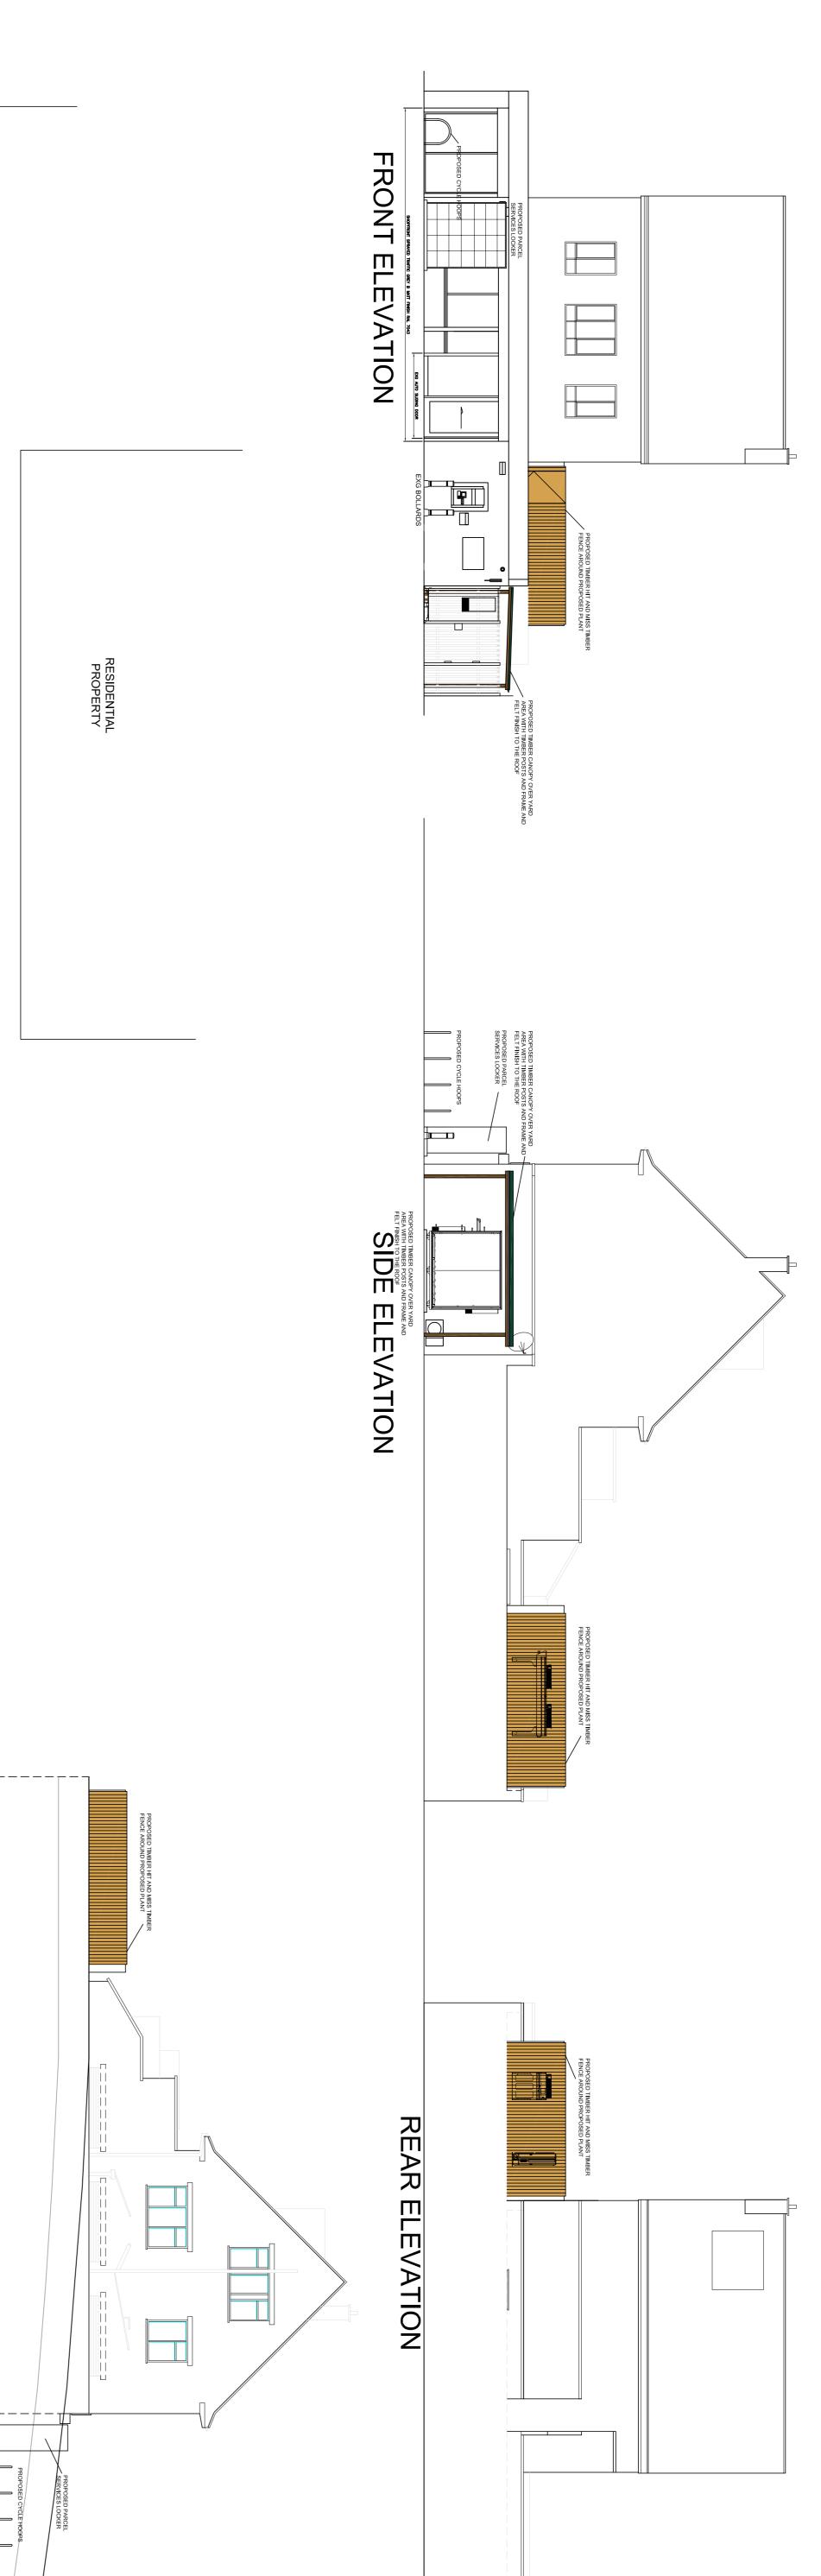

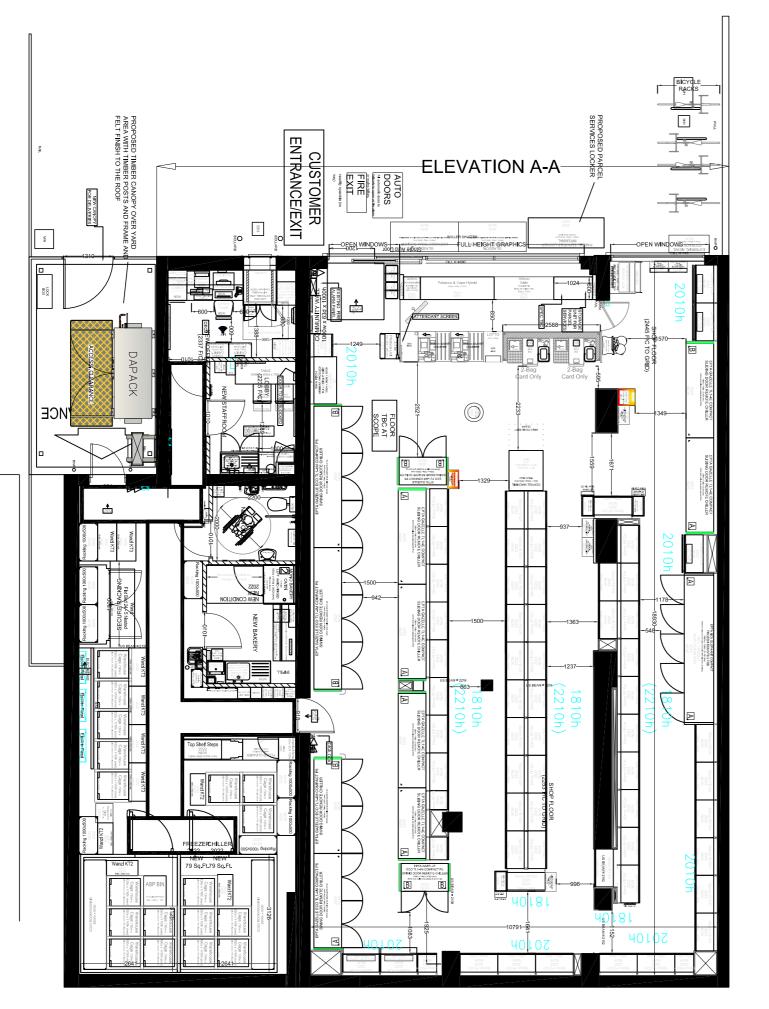

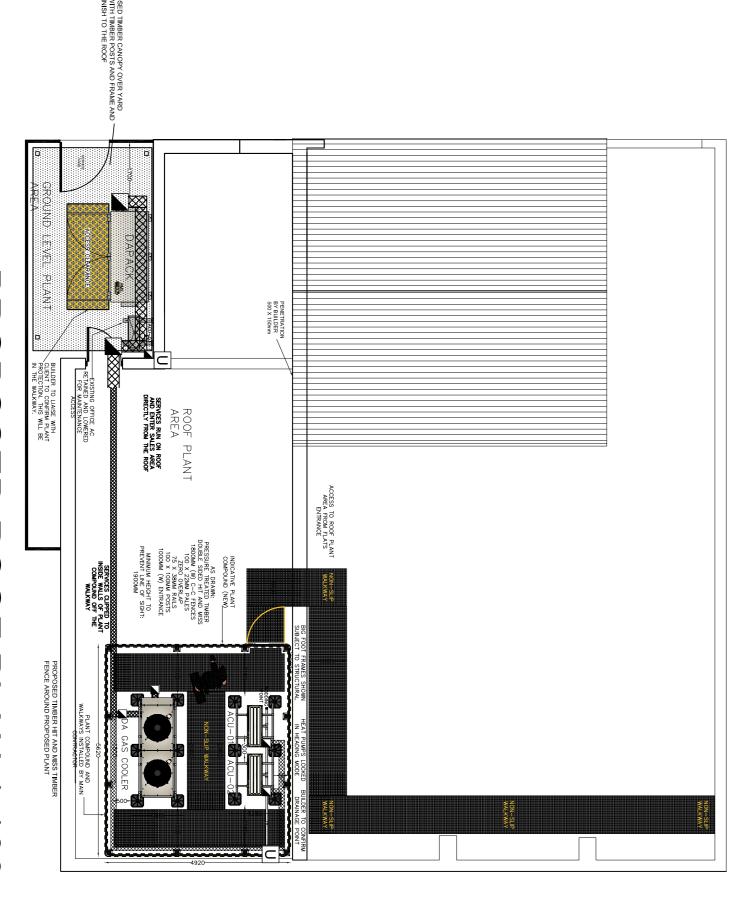

SIDE ELEVATION

o o − ∞
∞

PROPOSED FLOOR PEANING 100

project CO-OP SUPERMARKET 77 WATCHGATE LANE END DARTFORD DAR 7JY		Wellsfield Associates	FULL SURVEY NOT CARRIED OUT, DRAWING PRODUCED USING INFORMATION SUPPLIED BY THE CLIENT	© THE CONTENTS OF THIS DRAWING REMAIN THE SOLE PROPERTY OF WELLSFIELD ASSOCIATES AND MUST NOT BE COPIED OR REPRODUCED WITHOUT PRIOR PERMISSION.
	chris@wellsfieldassociates.co.uk	York House Westview Drive Rayleigh, Essex. SS6 7AU Mob No 07766 221958	WING PRODUCED USING	EMAIN THE SOLE PROPERTY OF IOT BE COPIED OR REPRODUCED

NOV 23	PROPOSED PLAN AND ELEVATIONS
drawn C	N AND ELEVA
CJJ	NOITA

date

scale 1:100 @A1

drg no. **3843.11**