



Notes / Specification

1. DRAWINGS ARE FOR PLANNING PURPOSES ONLY.
2. ALL MEASUREMENTS WITHIN THIS DOCUMENT ARE FOR DESIGN PURPOSES ONLY TO DETERMINE BEAM SIZE.
3. THE BUILDER IS ADVISED TO DOUBLE CHECK MEASUREMENTS ON SITE AND REPORT ANY DISCREPANCIES TO THE DESIGN ENGINEER PRIOR TO ORDERING MATERIALS.
4. THE DESIGN ENGINEER DOES NOT ACCEPT ANY RESPONSIBILITY FOR MATERIALS INCORRECTLY ORDERED.
5. DO NOT SCALE FROM THIS DRAWING.
6. THESE DRAWINGS ARE THE COPYRIGHT OF RICHARD CAINE LIMITED

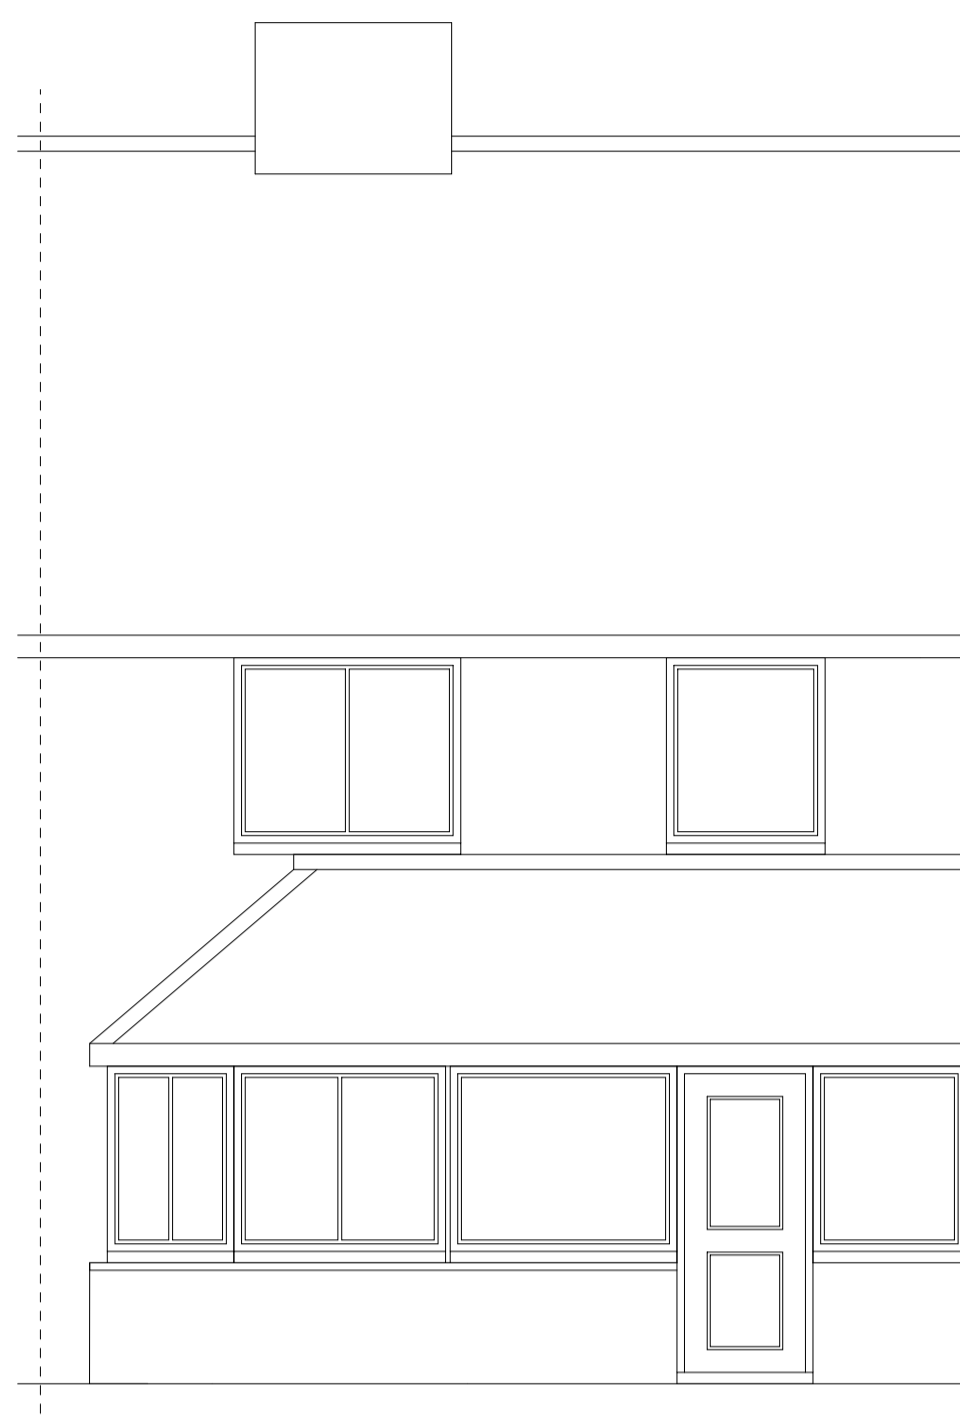

FRONT (WEST) ELEVATION

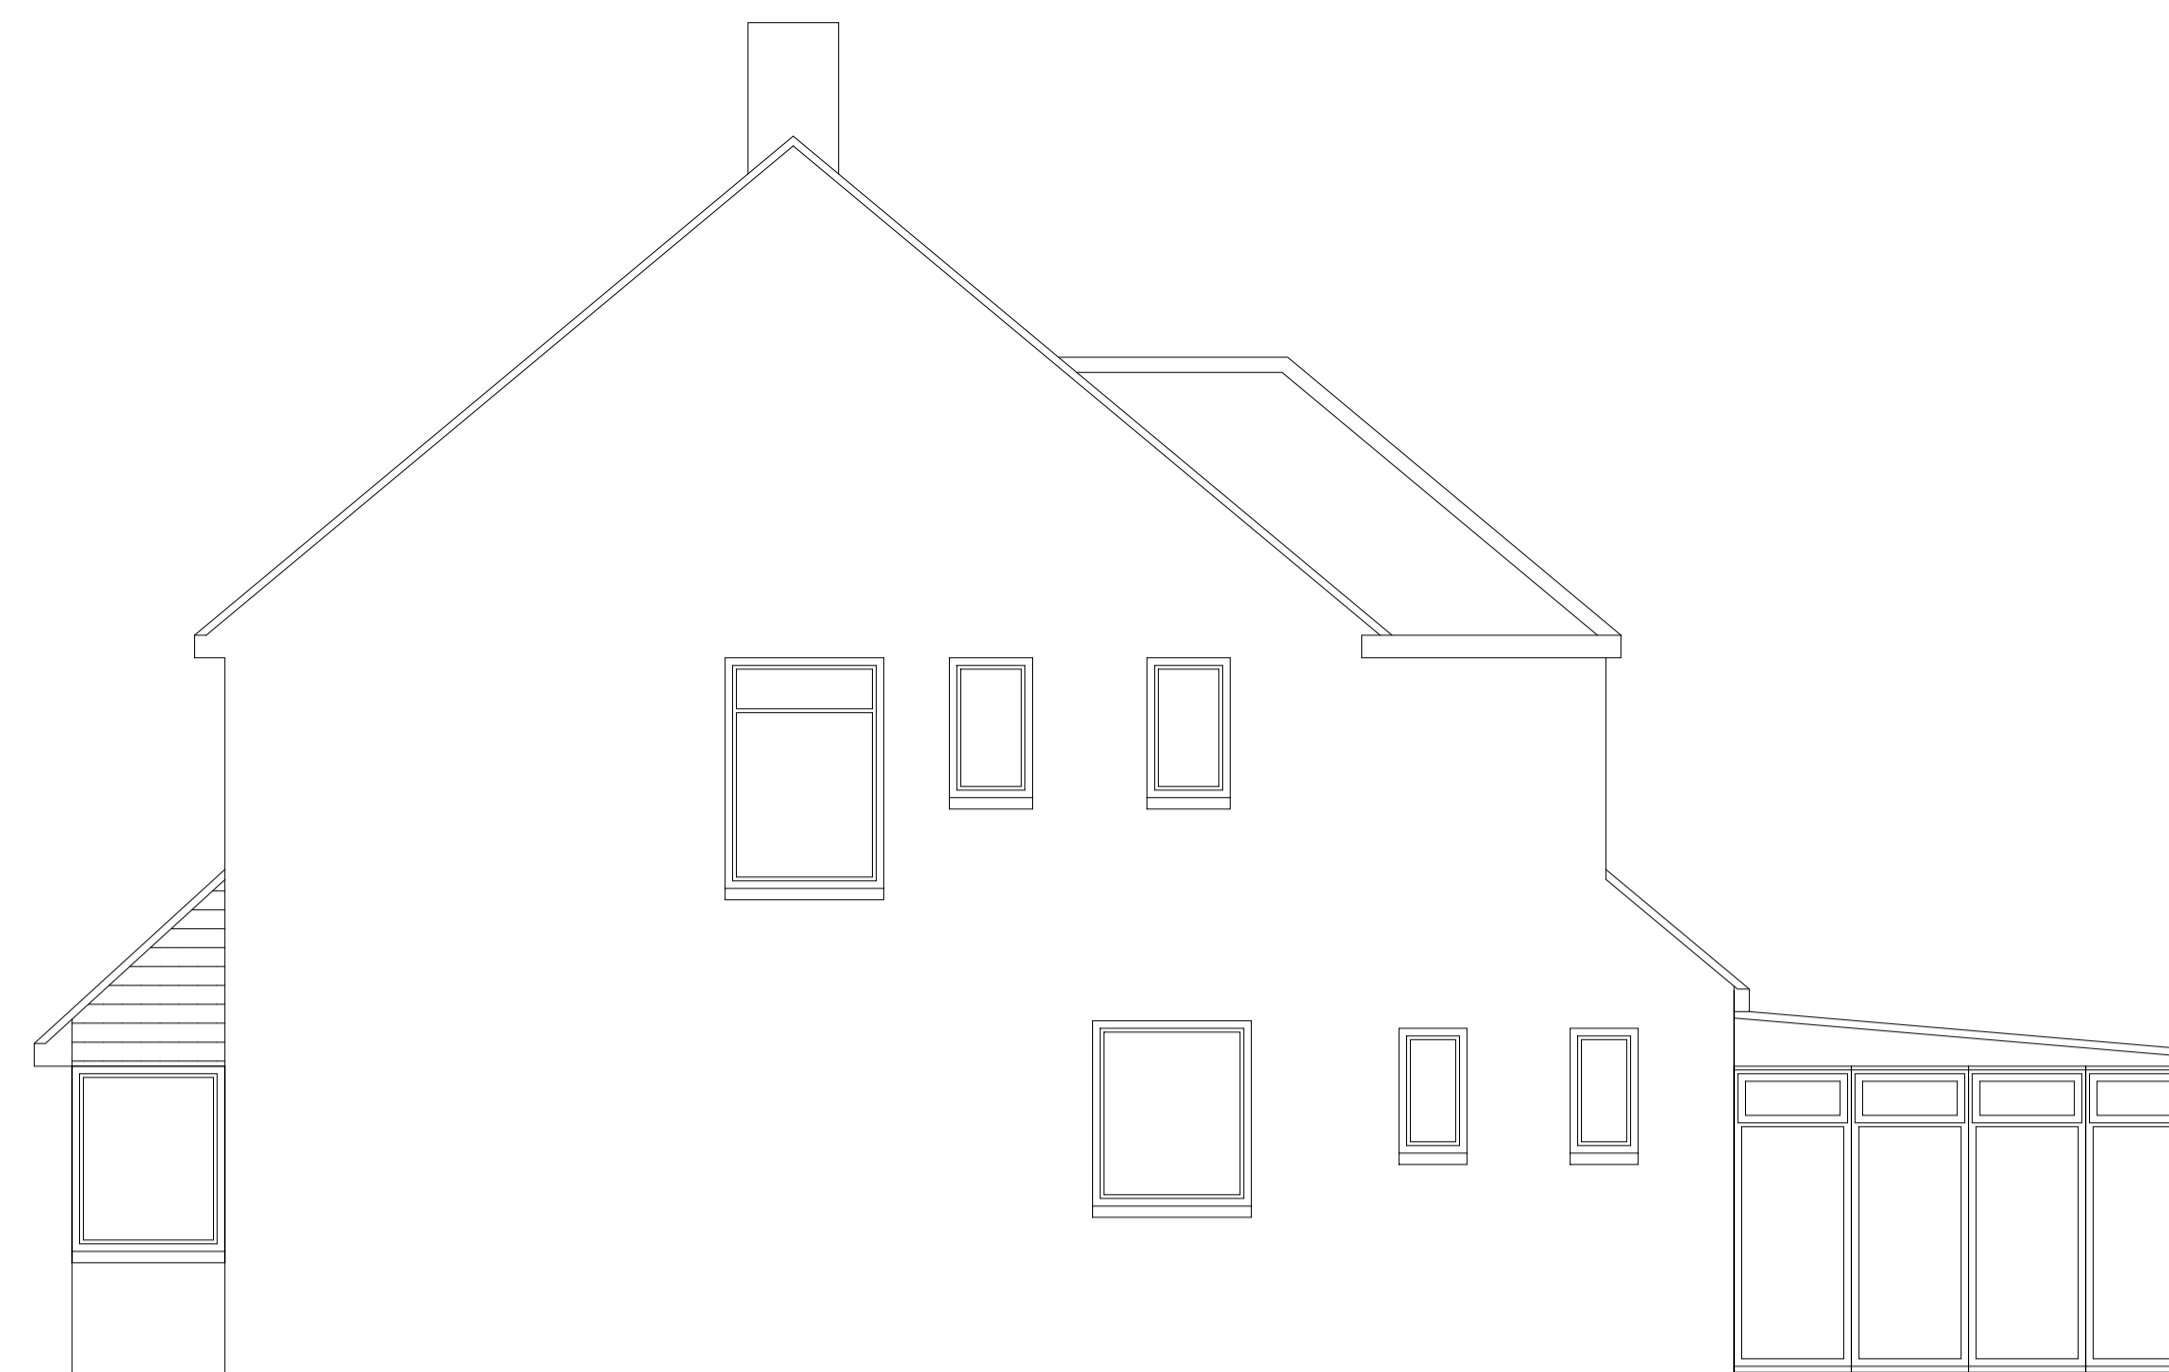

SIDE (SOUTH) ELEVATION



REAR (EAST) ELEVATION



SIDE (NORTH) ELEVATION



TBT DESIGN SERVICE	
97 Primrose Drive, Aylesford, Kent, ME20 6EH	
T: 07916693573 E: designservice2017@outlook.com	
client	3 Brakefield Rd Southfleet, Gravesend DA13 9PY
project	Domestic Extensions
drawing title	drawing no.
EXISTING ELEVATIONS	2096 EXISTING ELEVATIONS
drawing scales	RC
1:50 - A1	
date	JUNE 2023
PLANNING	