


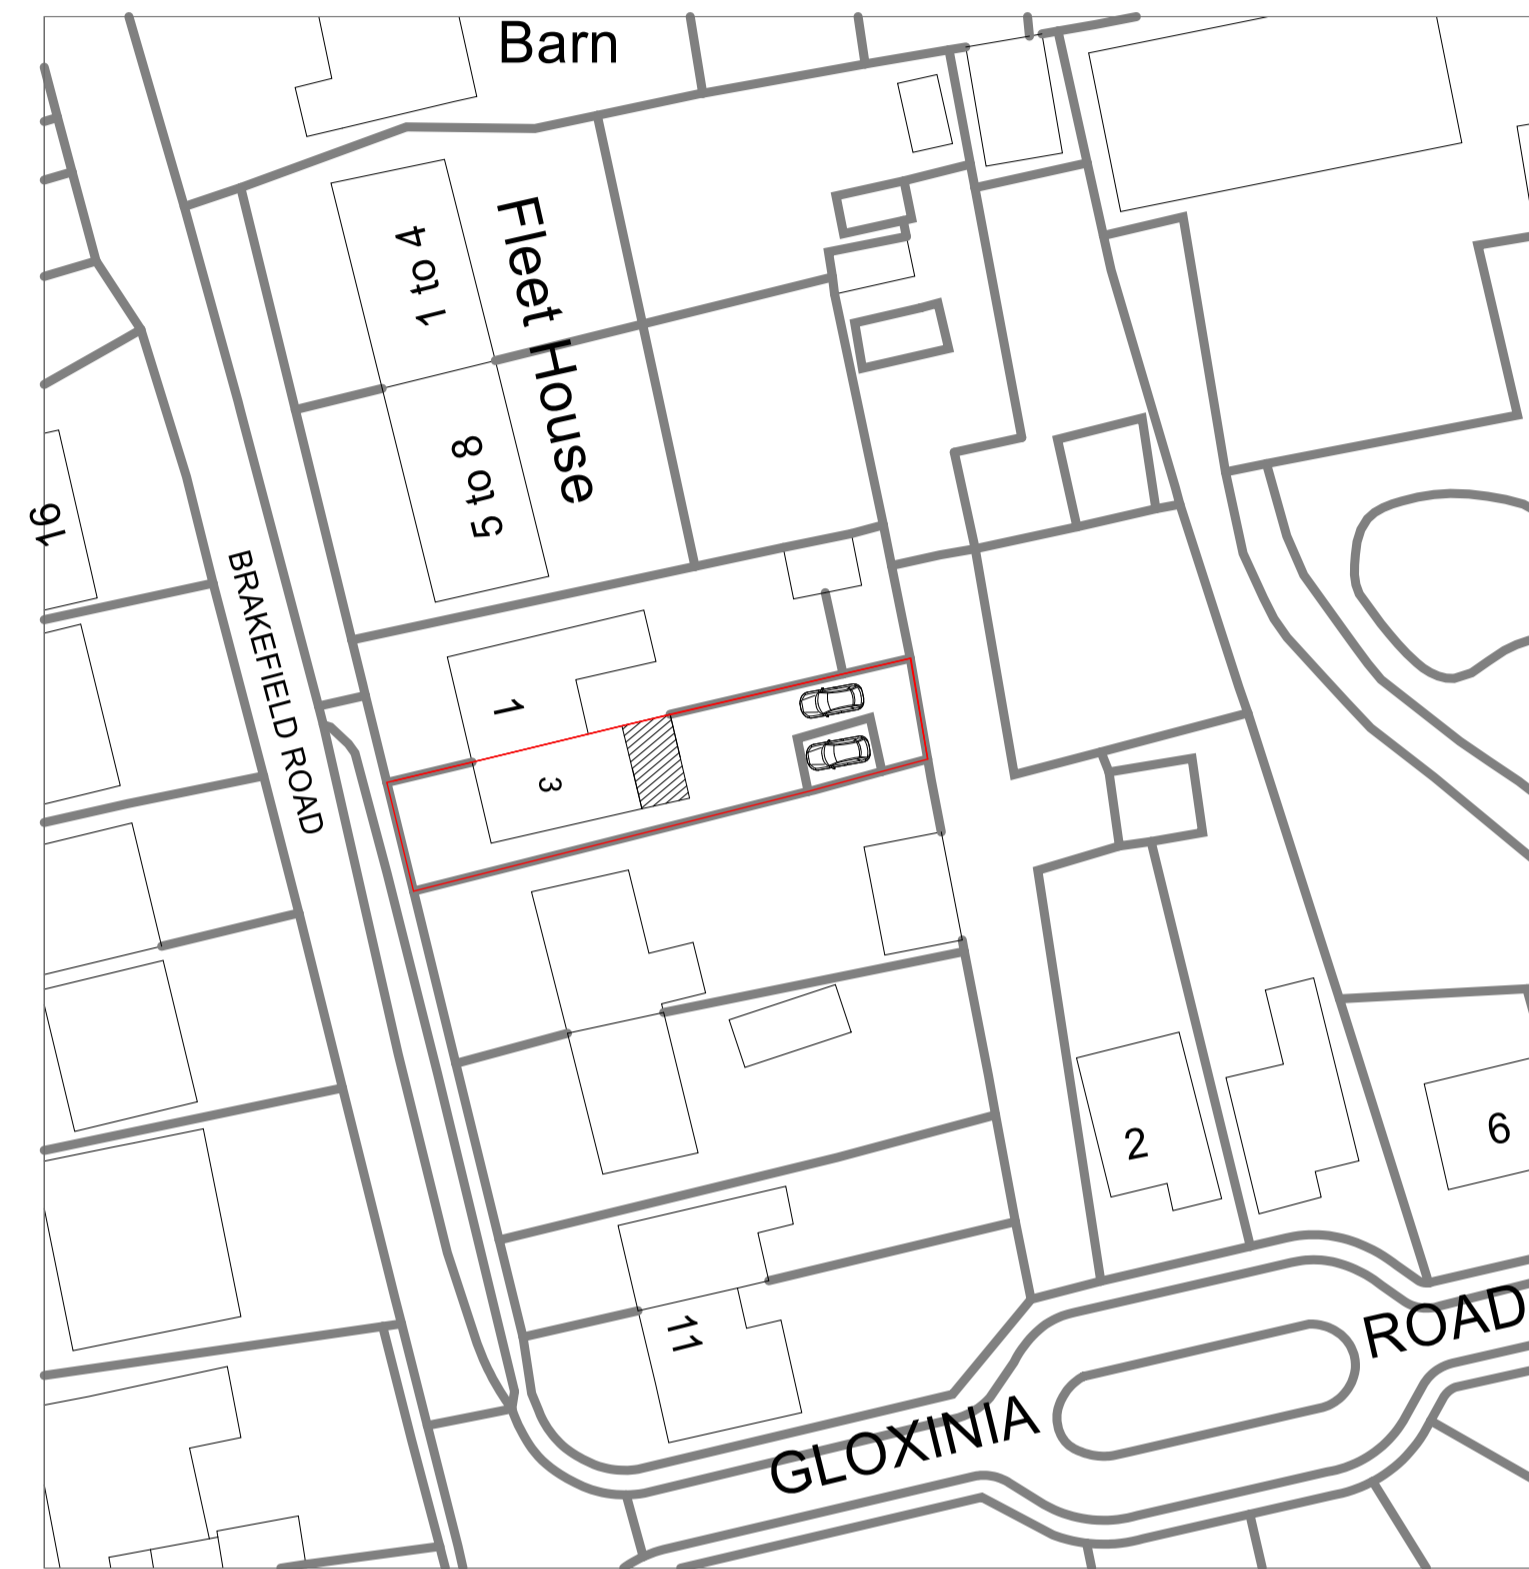

EXISTING



TBT DESIGN SERVICE

client 3 Brakefield Rd
Southfleet, Gravesend
DA13 9PY

project Domestic Extension

drawing title BLOCK PLAN

drawing scales 1:500 drawing no. 2096 BLOCK PLAN

date JULY 2023 revision RC

PLANNING