


Notes / Specification


1. DRAWINGS ARE FOR PLANNING PURPOSES ONLY.
2. ALL MEASUREMENTS WITHIN THIS DOCUMENT ARE FOR DESIGN PURPOSES ONLY TO DETERMINE BEAM SIZE.
3. THE BUILDER IS ADVISED TO DOUBLE CHECK MEASUREMENTS ON SITE AND REPORT ANY DISCREPANCIES TO THE DESIGN ENGINEER PRIOR TO ORDERING MATERIALS.
4. THE DESIGN ENGINEER DOES NOT ACCEPT ANY RESPONSIBILITY FOR MATERIALS INCORRECTLY ORDERED.
5. DO NOT SCALE FROM THIS DRAWING.
6. THESE DRAWINGS ARE THE COPYRIGHT OF RICHARD CAINE LIMITED

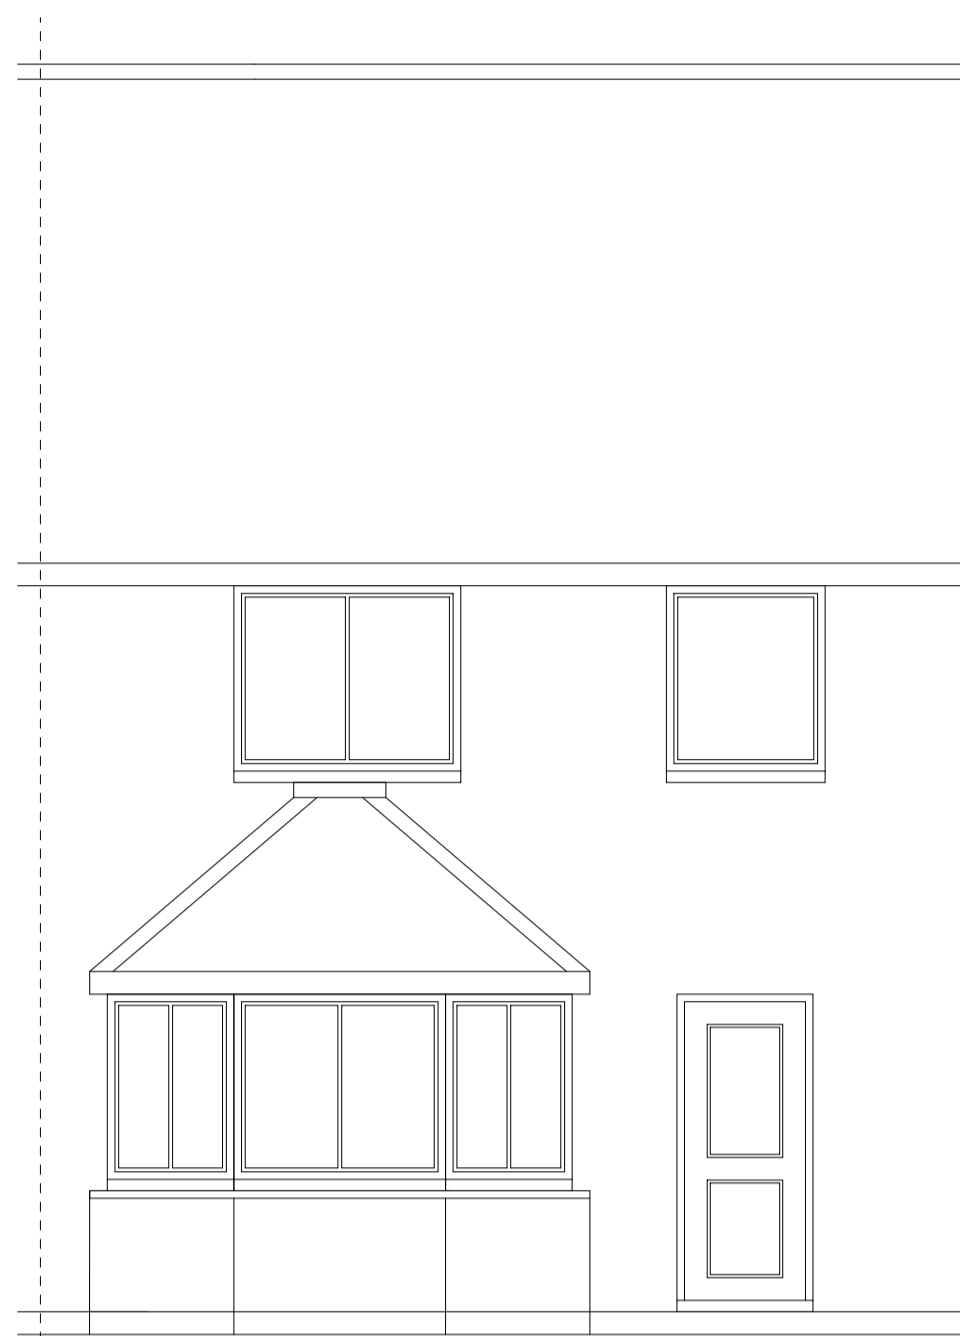

FRONT (WEST) ELEVATION



SIDE (SOUTH) ELEVATION

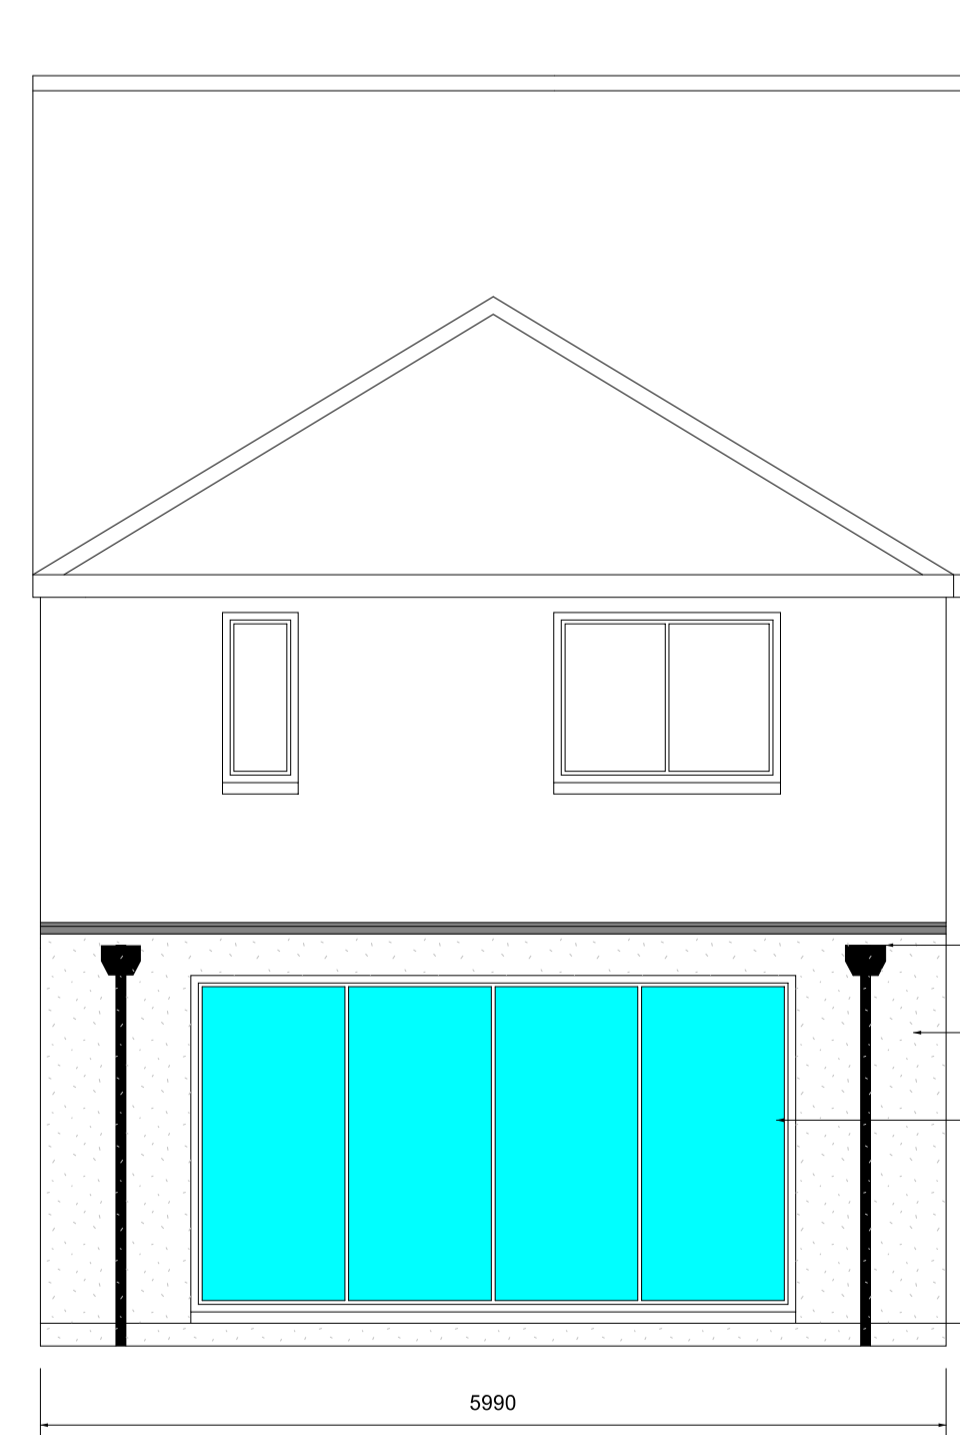

REAR (EAST) ELEVATION



SIDE (NORTH) ELEVATION



TBT DESIGN SERVICE
97 Primrose Drive, Aylesford, Kent, ME20 6EH

T: 07916693573 E: designservice2017@outlook.com

Client 3 Brakefield Rd
Southfleet, Gravesend
DA13 9PY

project Domestic Extensions

drawing title PROPOSED ELEVATIONS drawing no. 2096 PROPOSED ELEVATIONS

drawing scales 1:50 - A1 RC

date JUNE 2023 rev C

PLANNING