
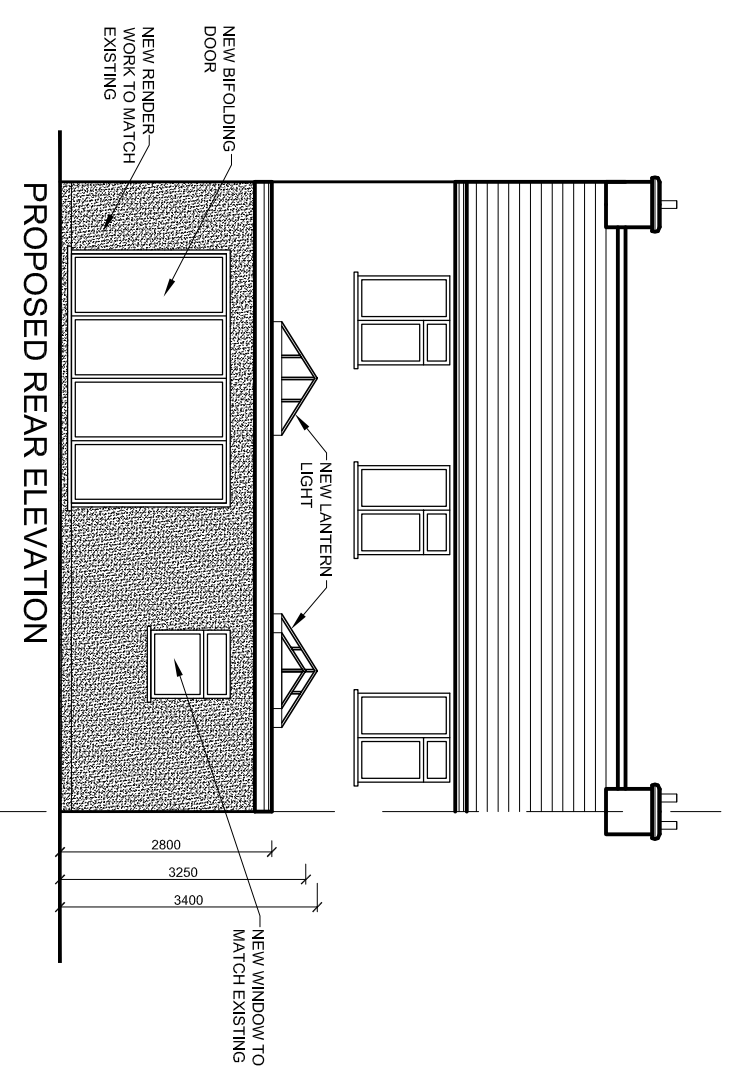
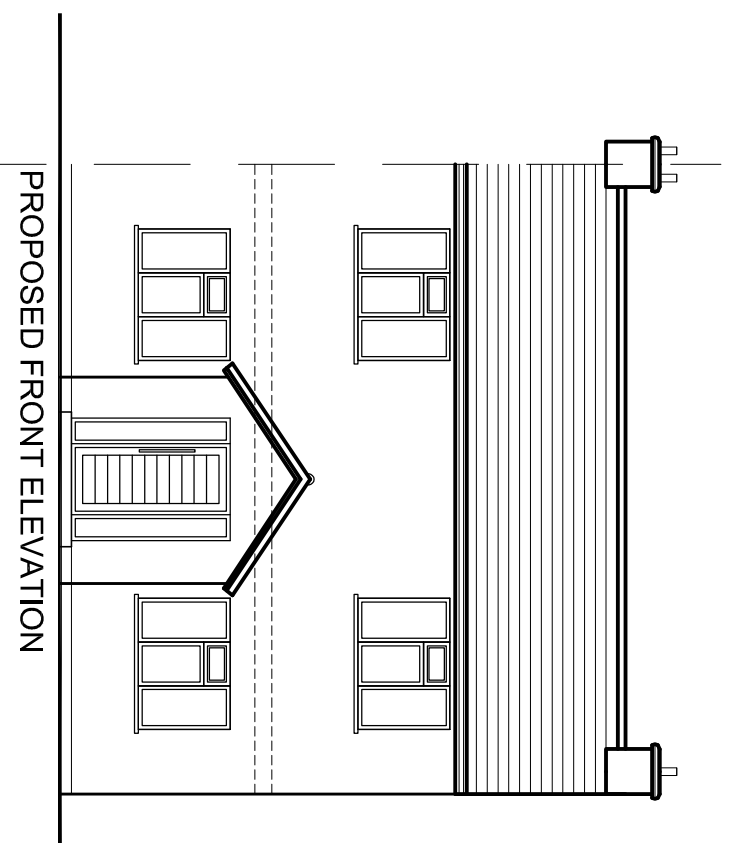
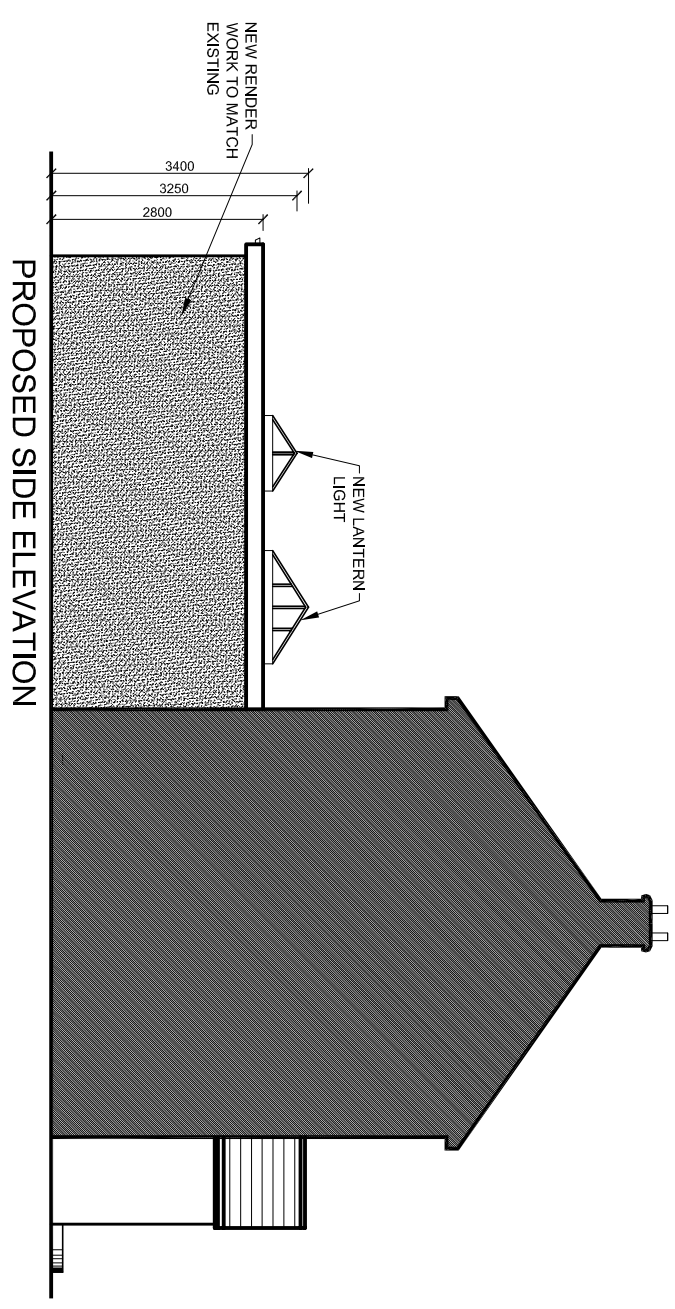


The Contractor is to check all dimensions on site and report any discrepancies to the Contract Administrator. This drawing is to be read in conjunction with all other standard documentation. Dimensions are not to be scaled from this drawing.

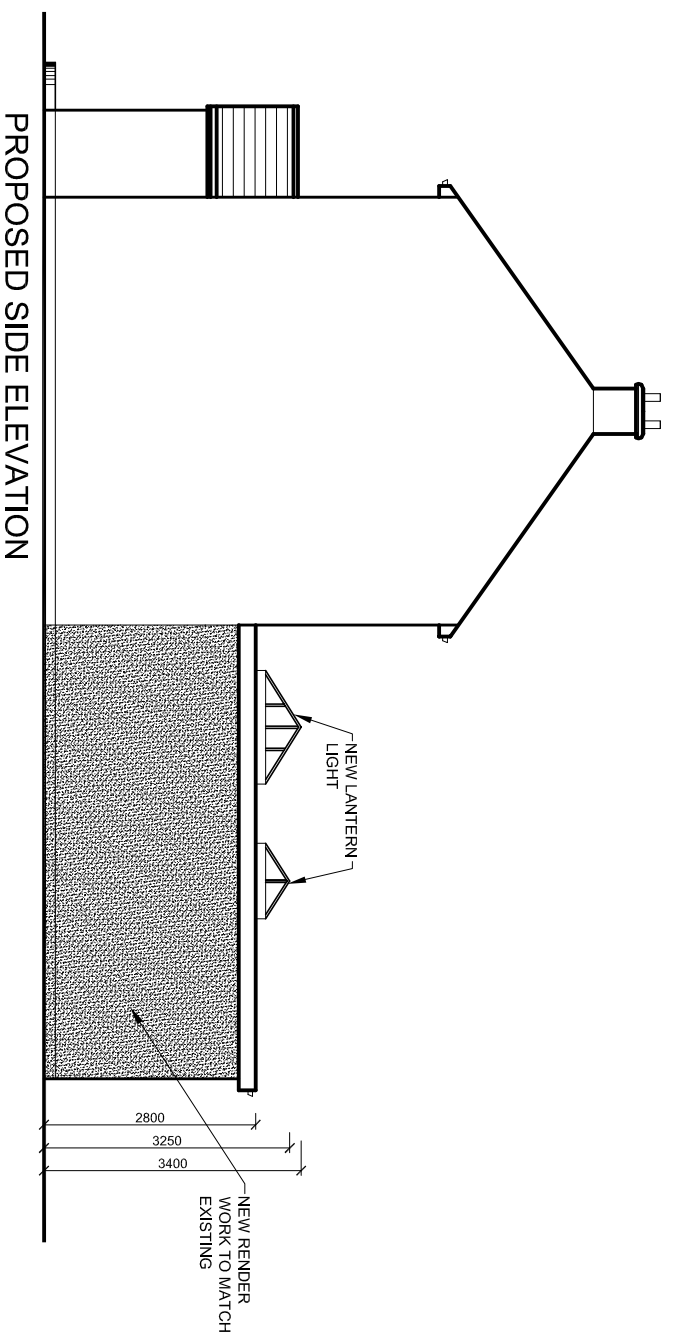

rev.	description	date	chkd.

project : 10 Carlton Avenue  
 Stone  
 drawing title : Proposed Elevations

drawn: SN	chkd: SS	date: 25.10.2023
status: <b>Prior Approval</b>		
scale: 1:100@A3		
proj no: 2493	drg no: 04	rev no:

Design And Plan CONSULTANTS  
 93 Cotmandene Crescent,  
 Orpington, Kent BR5 2RA  
 020 3004 9238  
 07931 931 035  
 s.nagpal@dapconsultants.co.uk  
 www.dapconsultants.co.uk