


Location Plan
1:1250



Block Plan 1:250

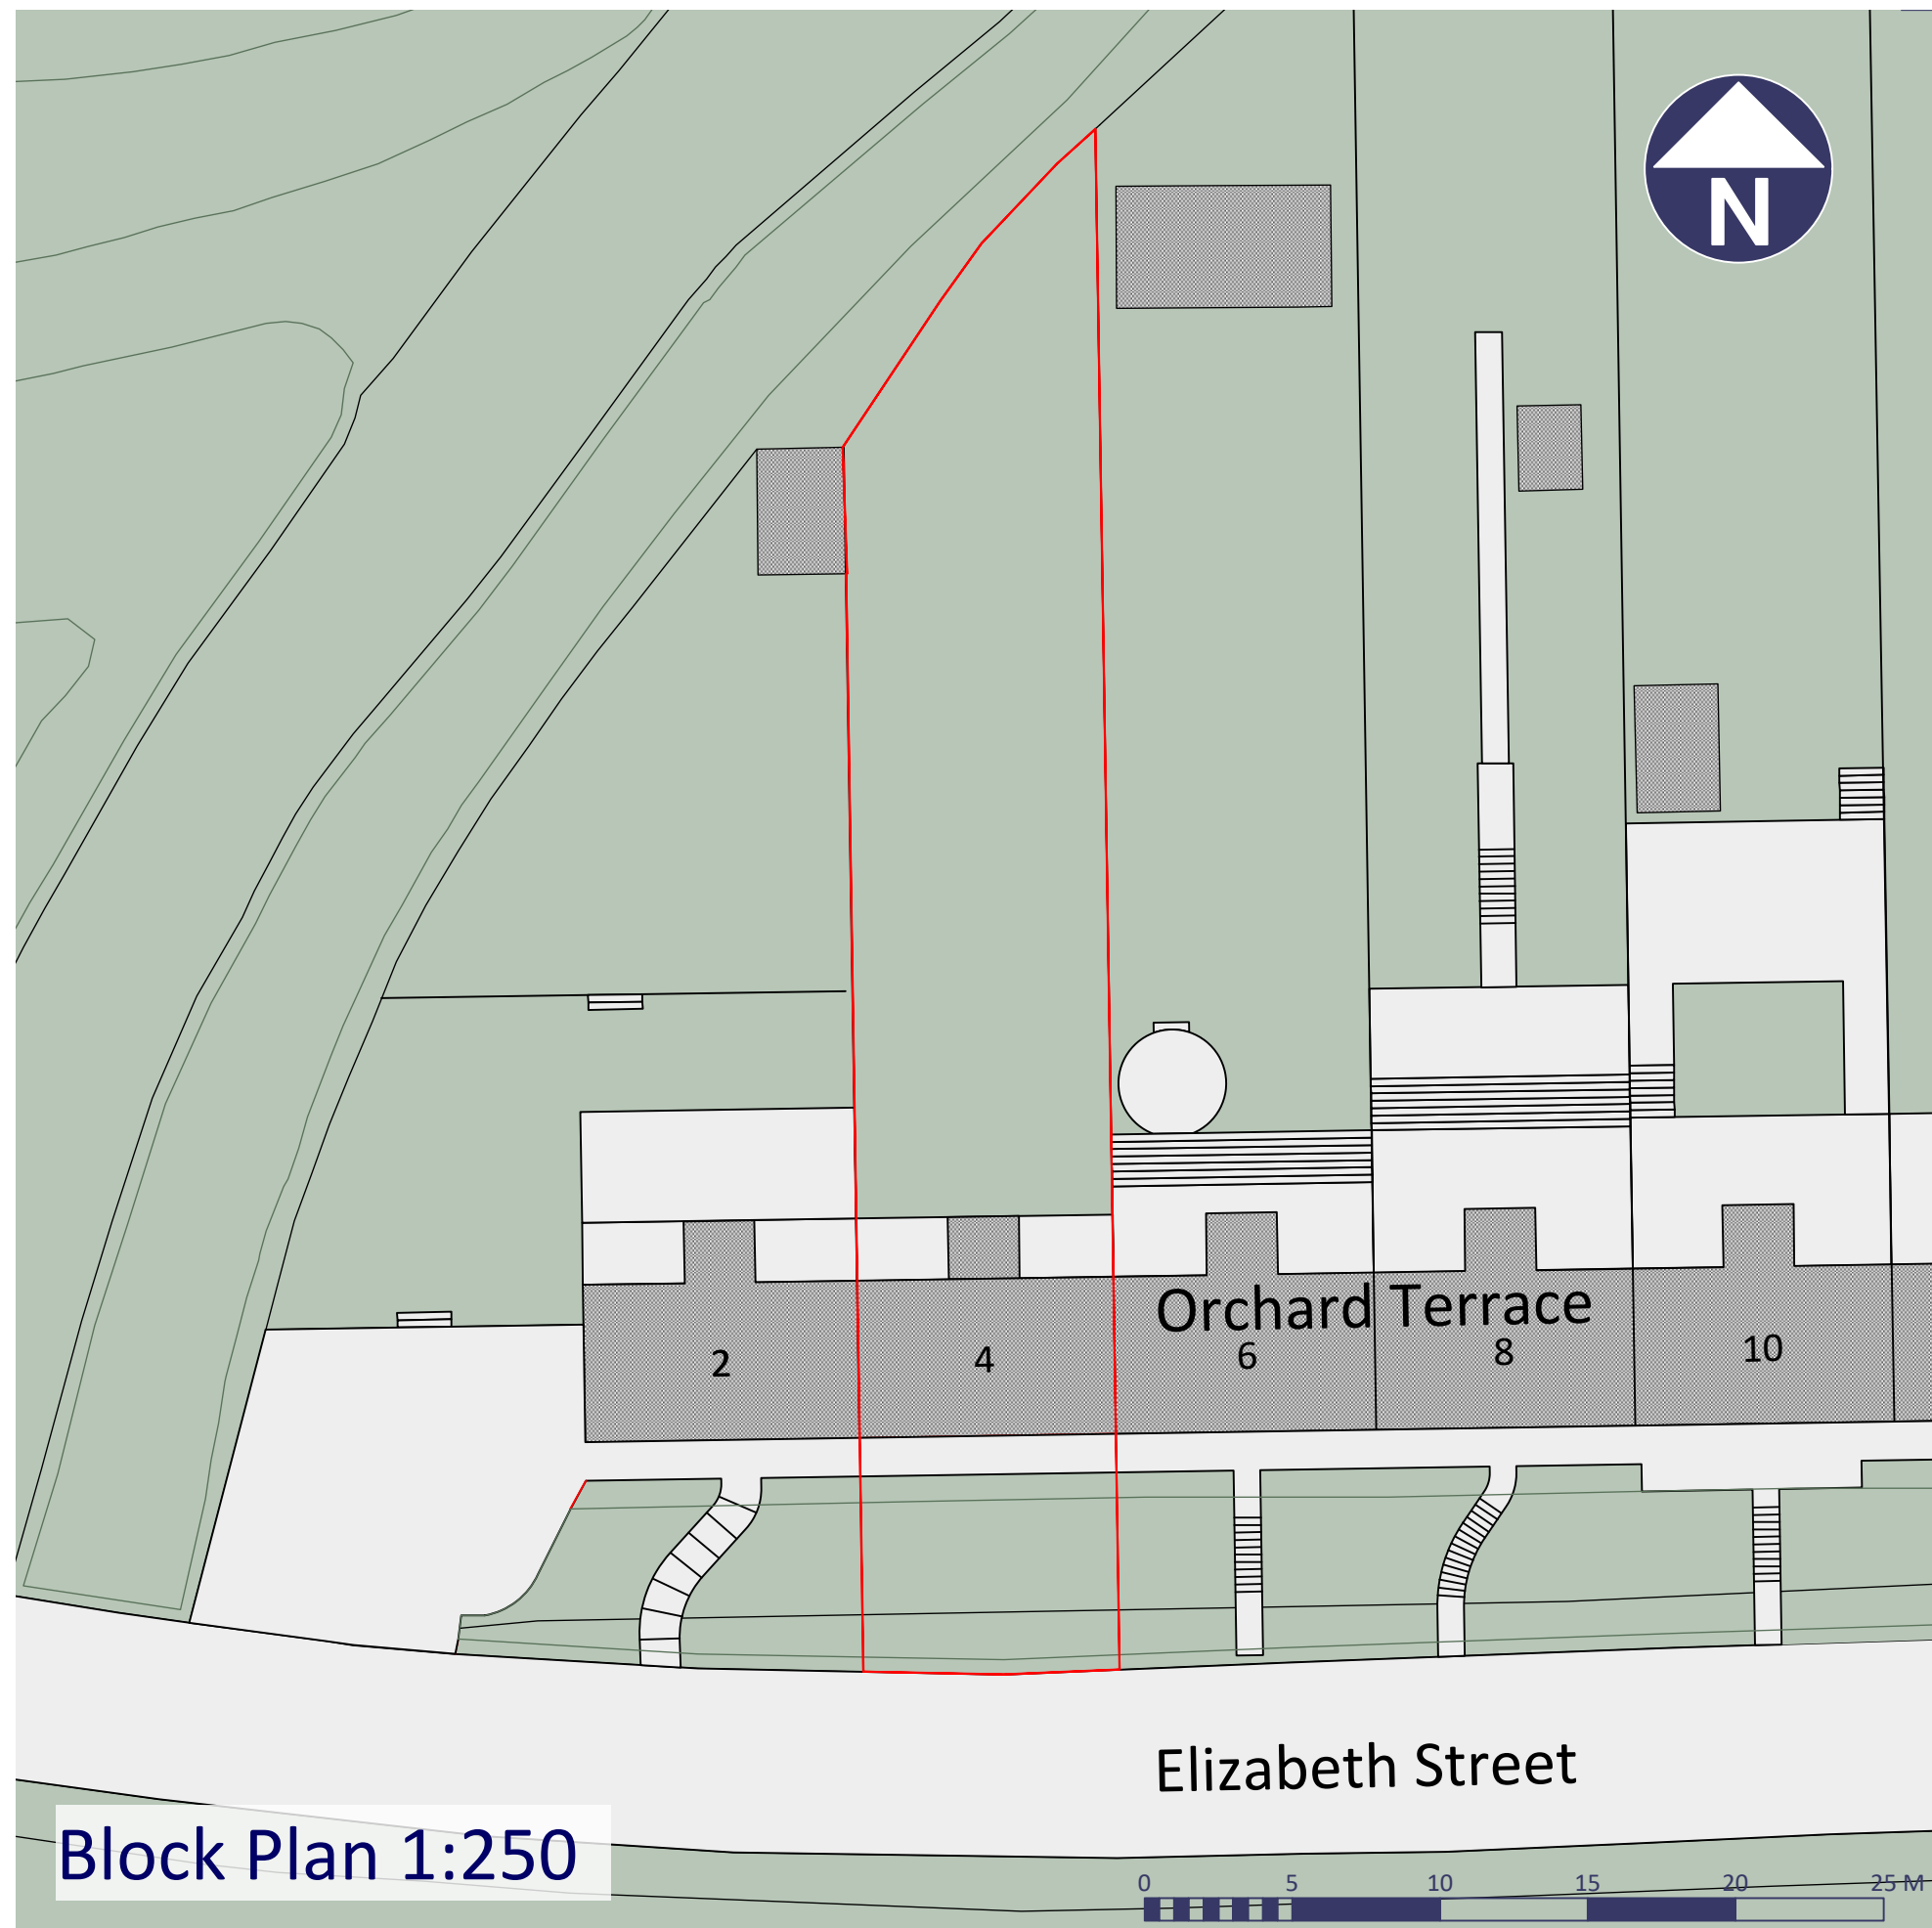

Hamways House
104 Station Road East
Oxted
Surrey
RH8 0QB
01883 730890
www.hamways.com
enquiries@hamways.com

Job Title 4 Orchard Terrace
Drawing Title Location Plan
Date drawn November 2022
Scale 1:250 & 1:1250
Draw by DJW
Drawing No. 20C

Revisions
A 24/4/2023 Scale amended
B 3/6/2023 Block plan added.
C 6/7/2023 Drawing title amended

No dimension to be scaled for construction purposes. Contractor to check dimensions (including those implied by fittings) prior to carrying out work. © Hamways Ltd 2019