


# Ground Floor - Proposed 1:50

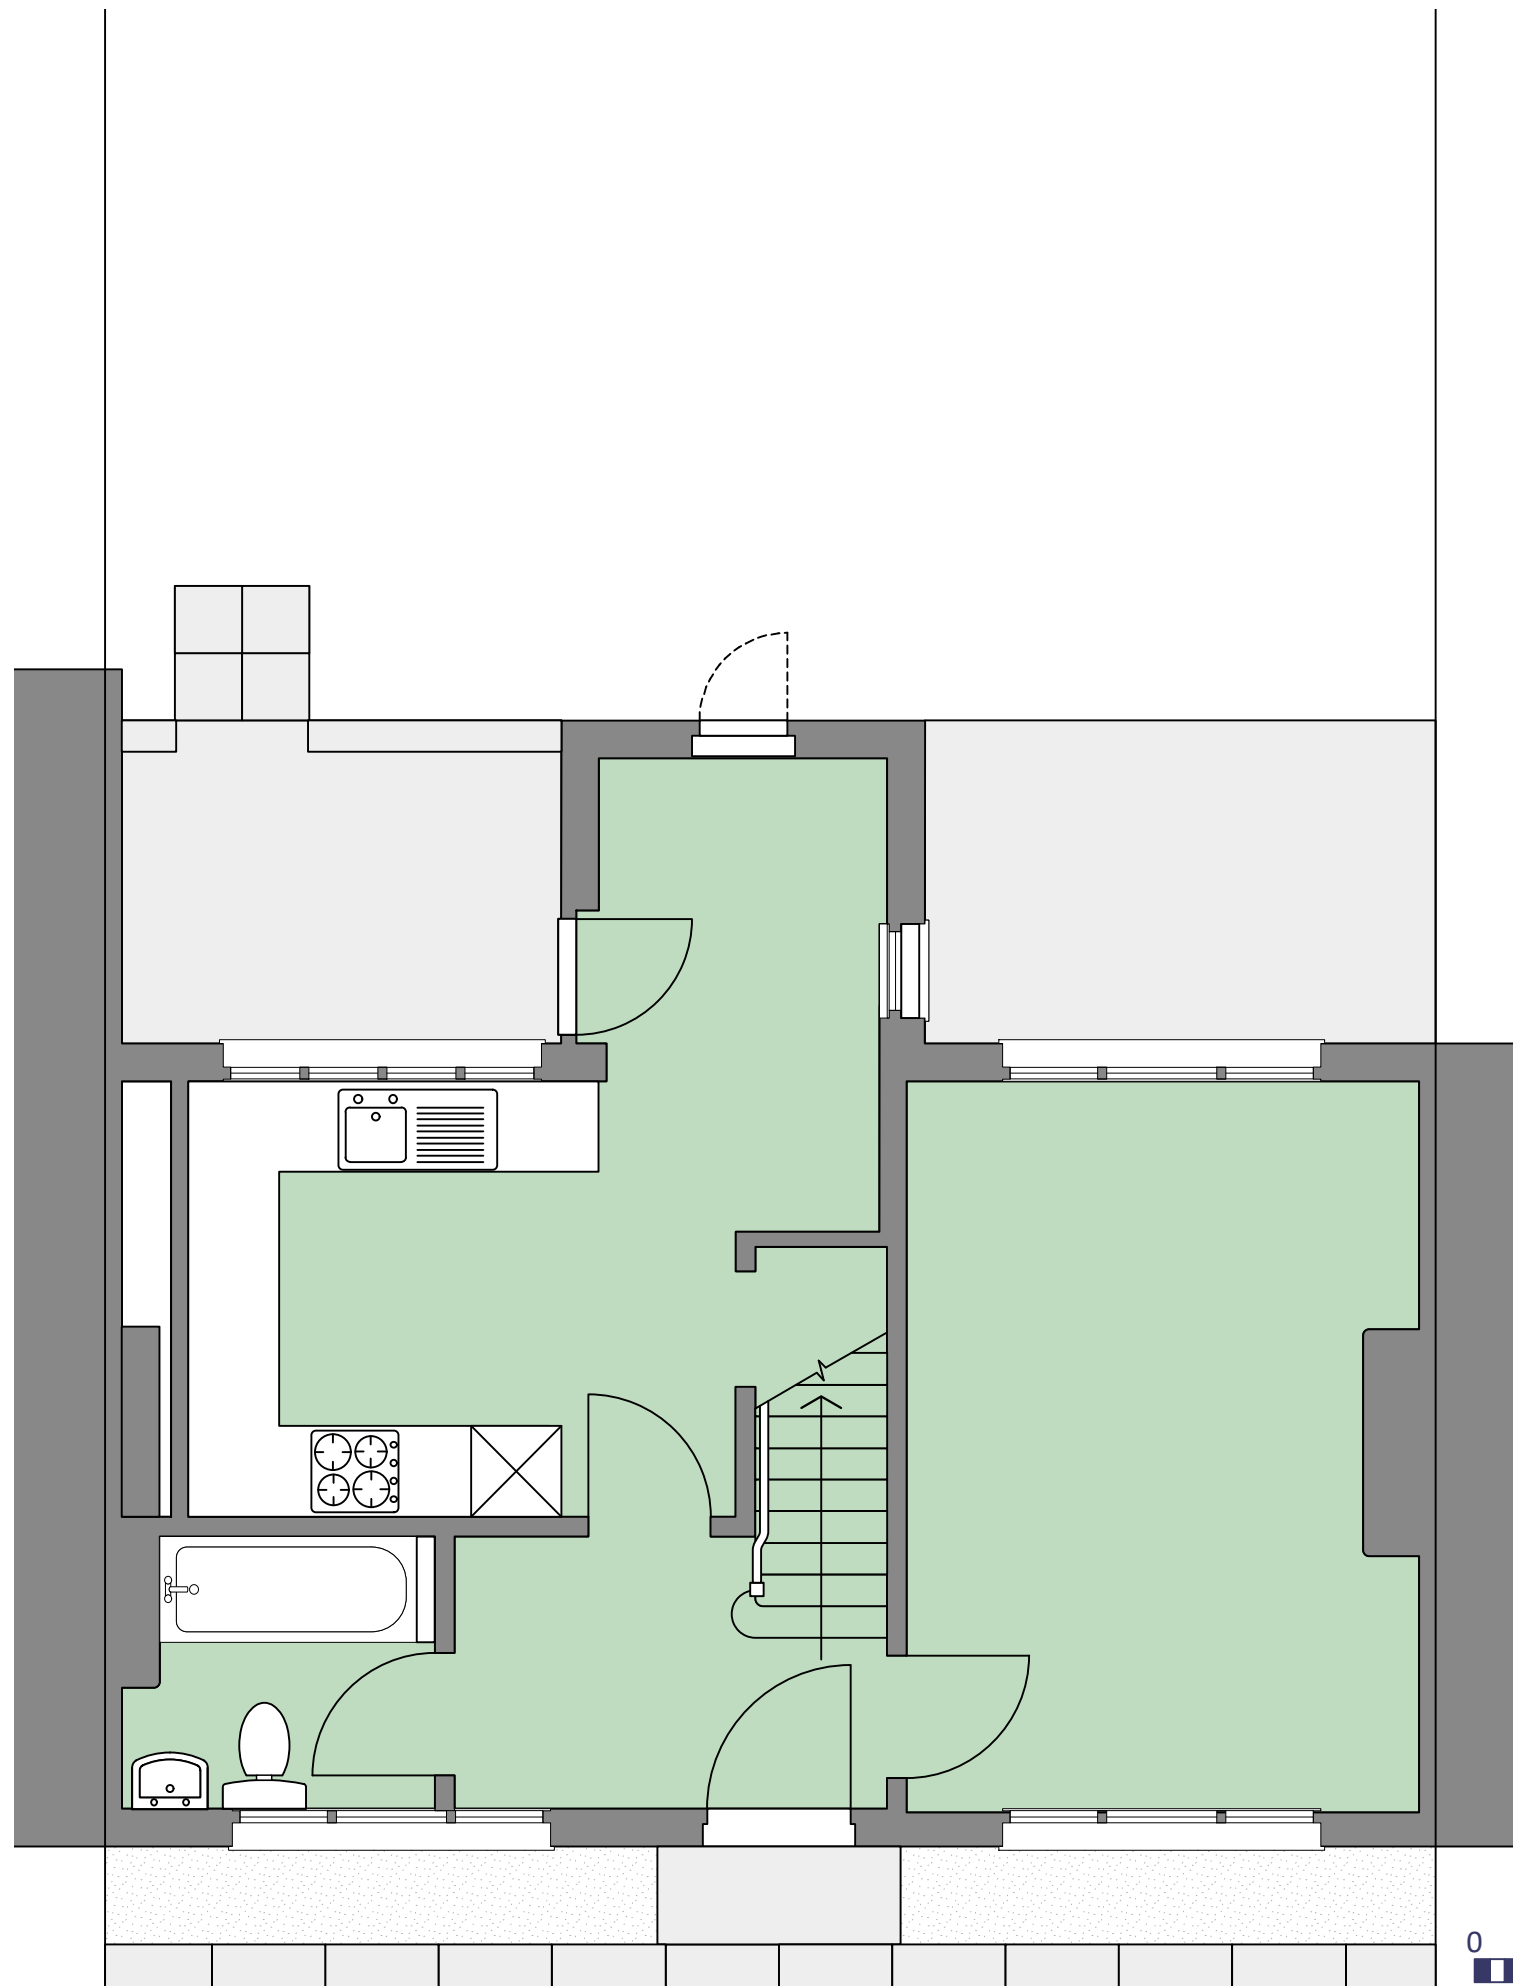

Hamways House  
104 Station Road East  
Oxted  
Surrey  
RH8 0QB  
01883 730890  
www.hamways.com  
enquiries@hamways.com

<b>Job Title</b>	<b>Drawing Title</b>	<b>Date drawn</b>	June 2023
4 Orchard Terrace Cotton Lane, Greenhithe, Kent DA9 9AX	Ground Floor - Proposed roof extension	<b>Scale</b>	1:50
		<b>Draw by</b>	DJW
		<b>Drawing No.</b>	21C

<b>Revisions</b>	No dimension to be scaled for construction purposes. Contractor to check dimensions (including those implied by fittings) prior to carrying out work. © Hamways Ltd 2019
A 6/7/2023 Drawing title amended	
B 28/9/2023 Ground floor extension omitted	
C 3/11/2023 Minor corrections	