



Produced on 21 November 2023 from the Ordnance Survey National Geographic Database and incorporating surveyed revision available at this date.
 This map shows the area bounded by 550777 171425,550919 171425,550919 171567,550777 171567,550777 171425
 Crown copyright and database rights 2023 OS 100054135. Supplied by copla ltd trading as UKPlanningMaps.com a licensed Ordnance Survey partner (OS 100054135).
 Data licence expires 21 November 2024. Unique plan reference: v2e/1028706/1386993

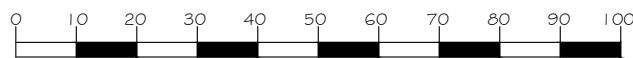

SCALE 1:1250 (METRES)

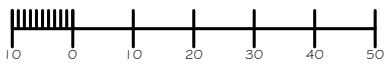

NORTH

C⁴ Design Ltd

TRINITY HOUSE, BULLANCE LANE,
 DARTFORD KENT DA1 1BB

Tel: 0203 673 6284 E Mail: designbyc4@outlook.com

PROPERTY: 28 SQUIRES WAY JOYDENS WOOD KENT DA2 7NW
 PROJECT: PROPOSED SINGLE STOREY SIDE AND REAR EXTENSION
 TITLE: OS MAP AS EXISTING
 SCALE: 1: 1250 @ A4
 DRG No: 1097-05-EX