
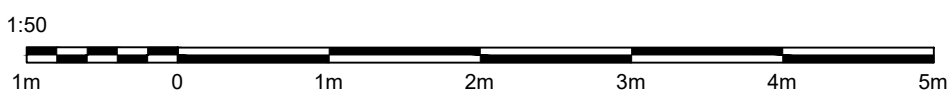


Existing Floorplan  
Scale: 1:50

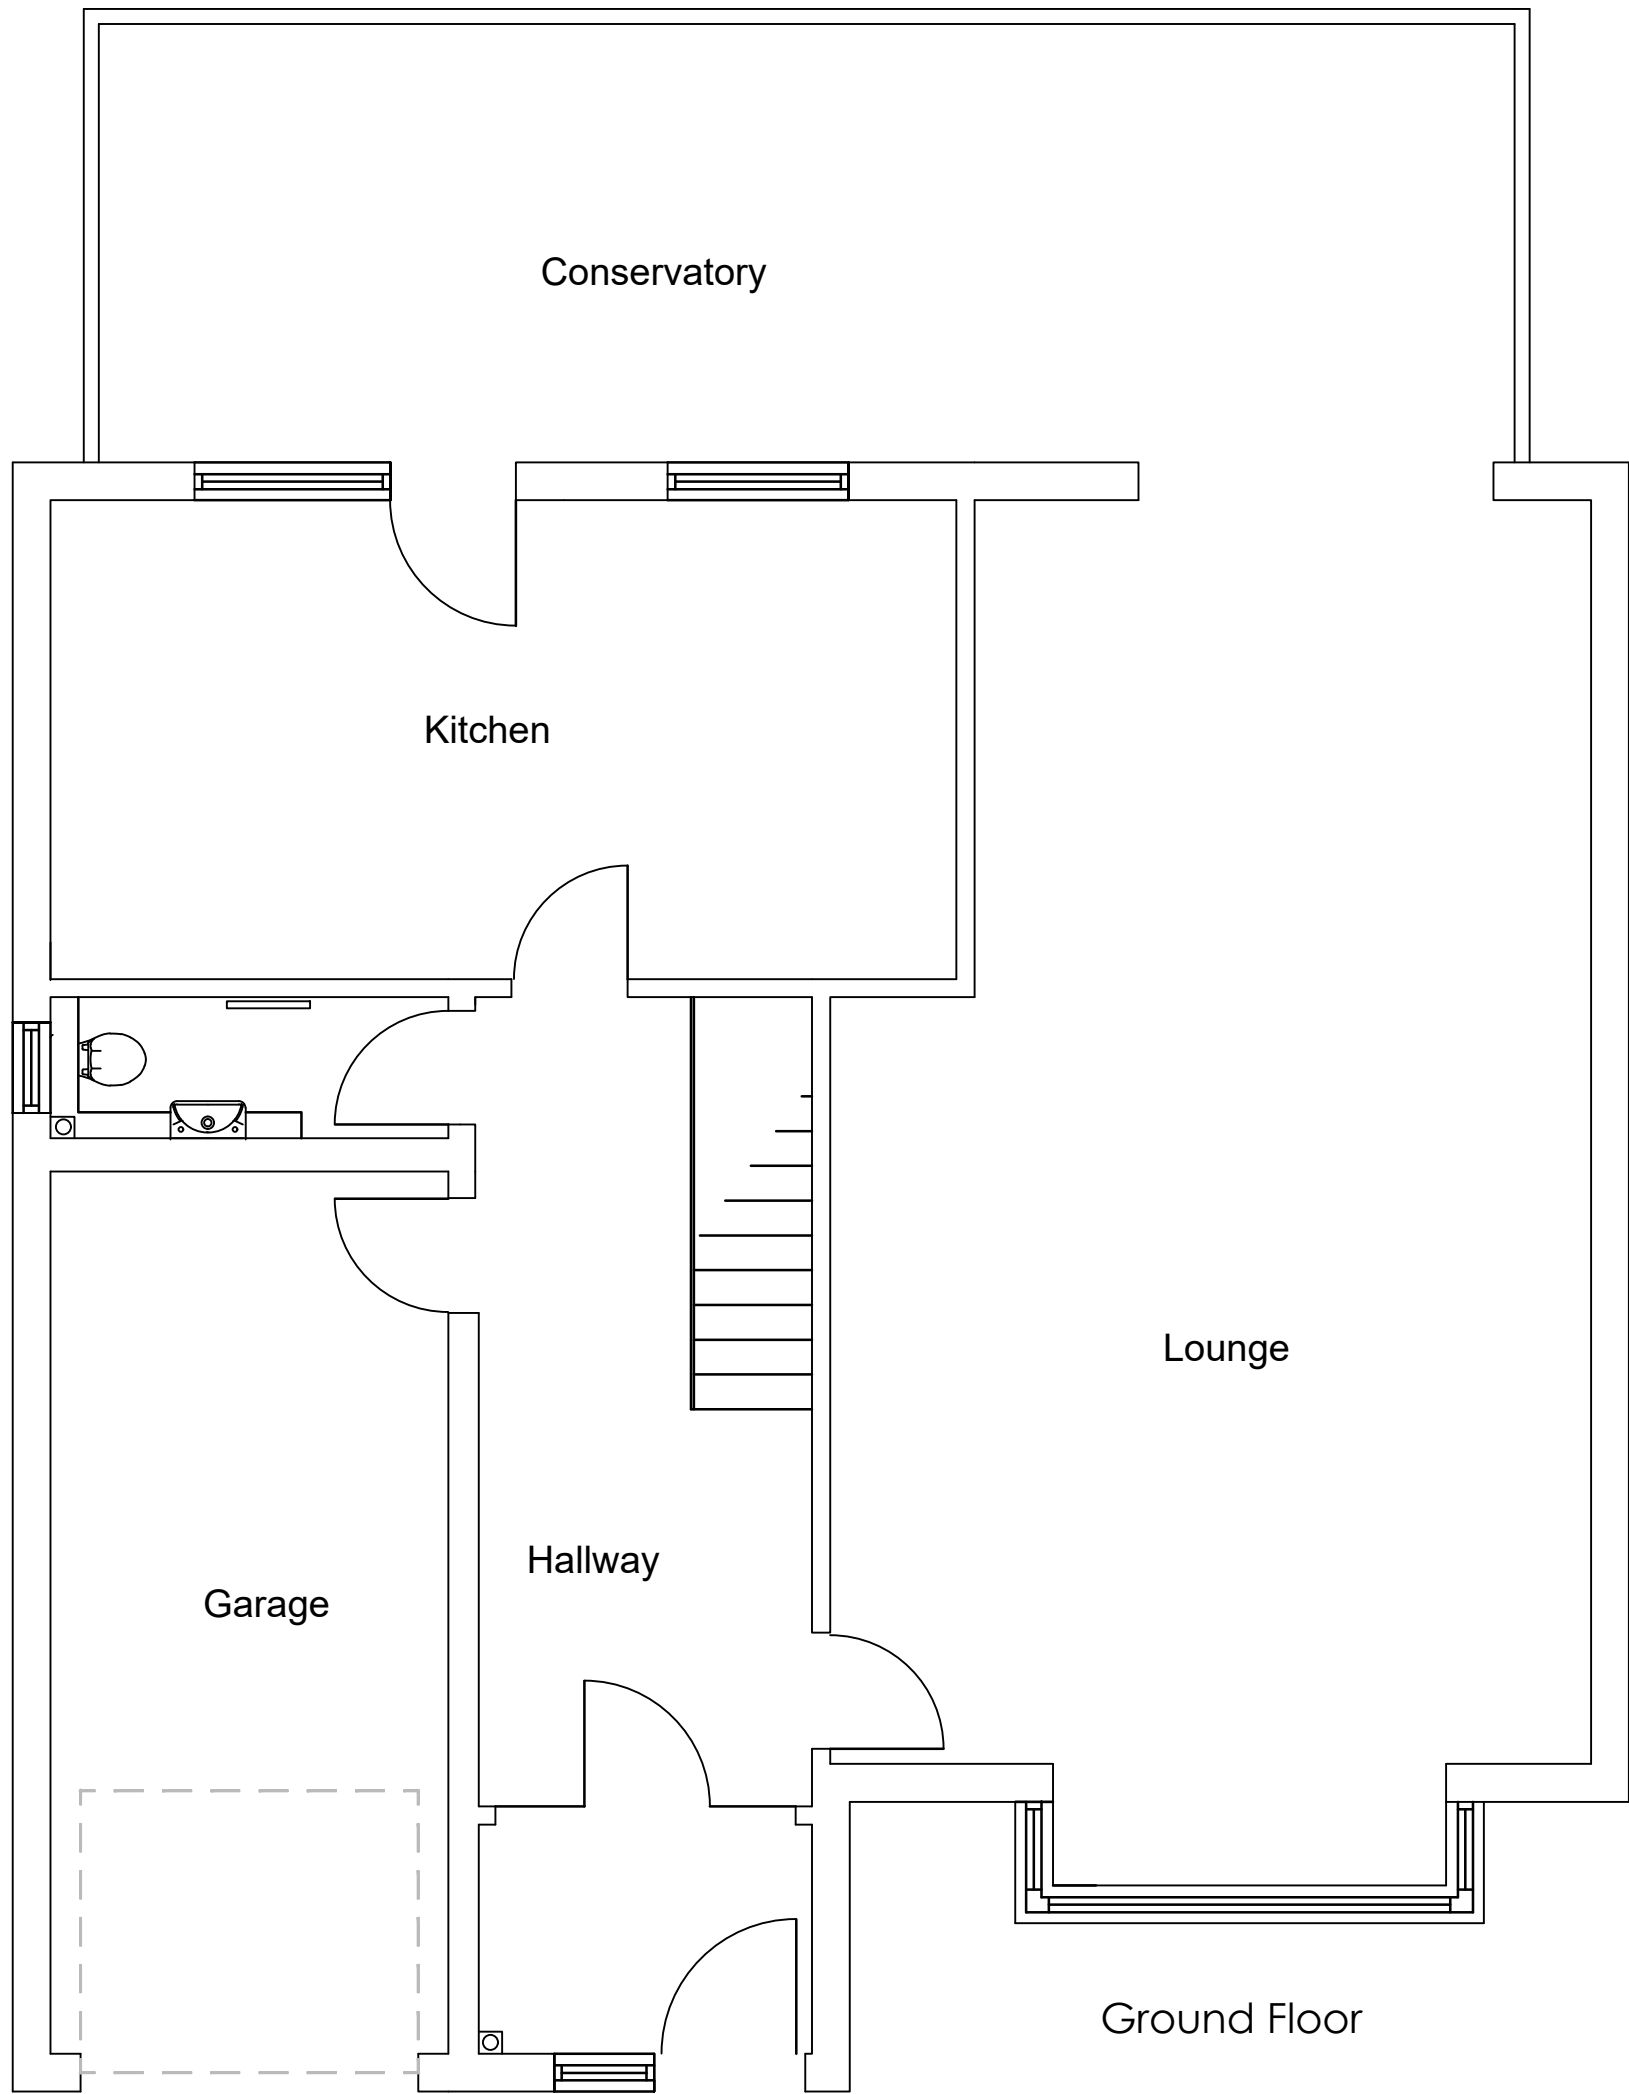

 **Fairfox Ltd**  
PO Box 525  
Ramsgate  
Kent CT11 1 EZ  
www.fairfox.co.uk

 **RICS**  
Regulated by RICS

SITE: Hawksfield House, 17 Farm Ln, Sholden, Deal CT14 0PW				
TITLE: Garage conversion				
DATE: 29/11/2023	TITLE: EXISTING FLOORPLANS			
PROJECT NO: FF132	DRAWING NO: FF132/A3/03	REV:	DRAWN: TB	SCALE AT A3: As shown