


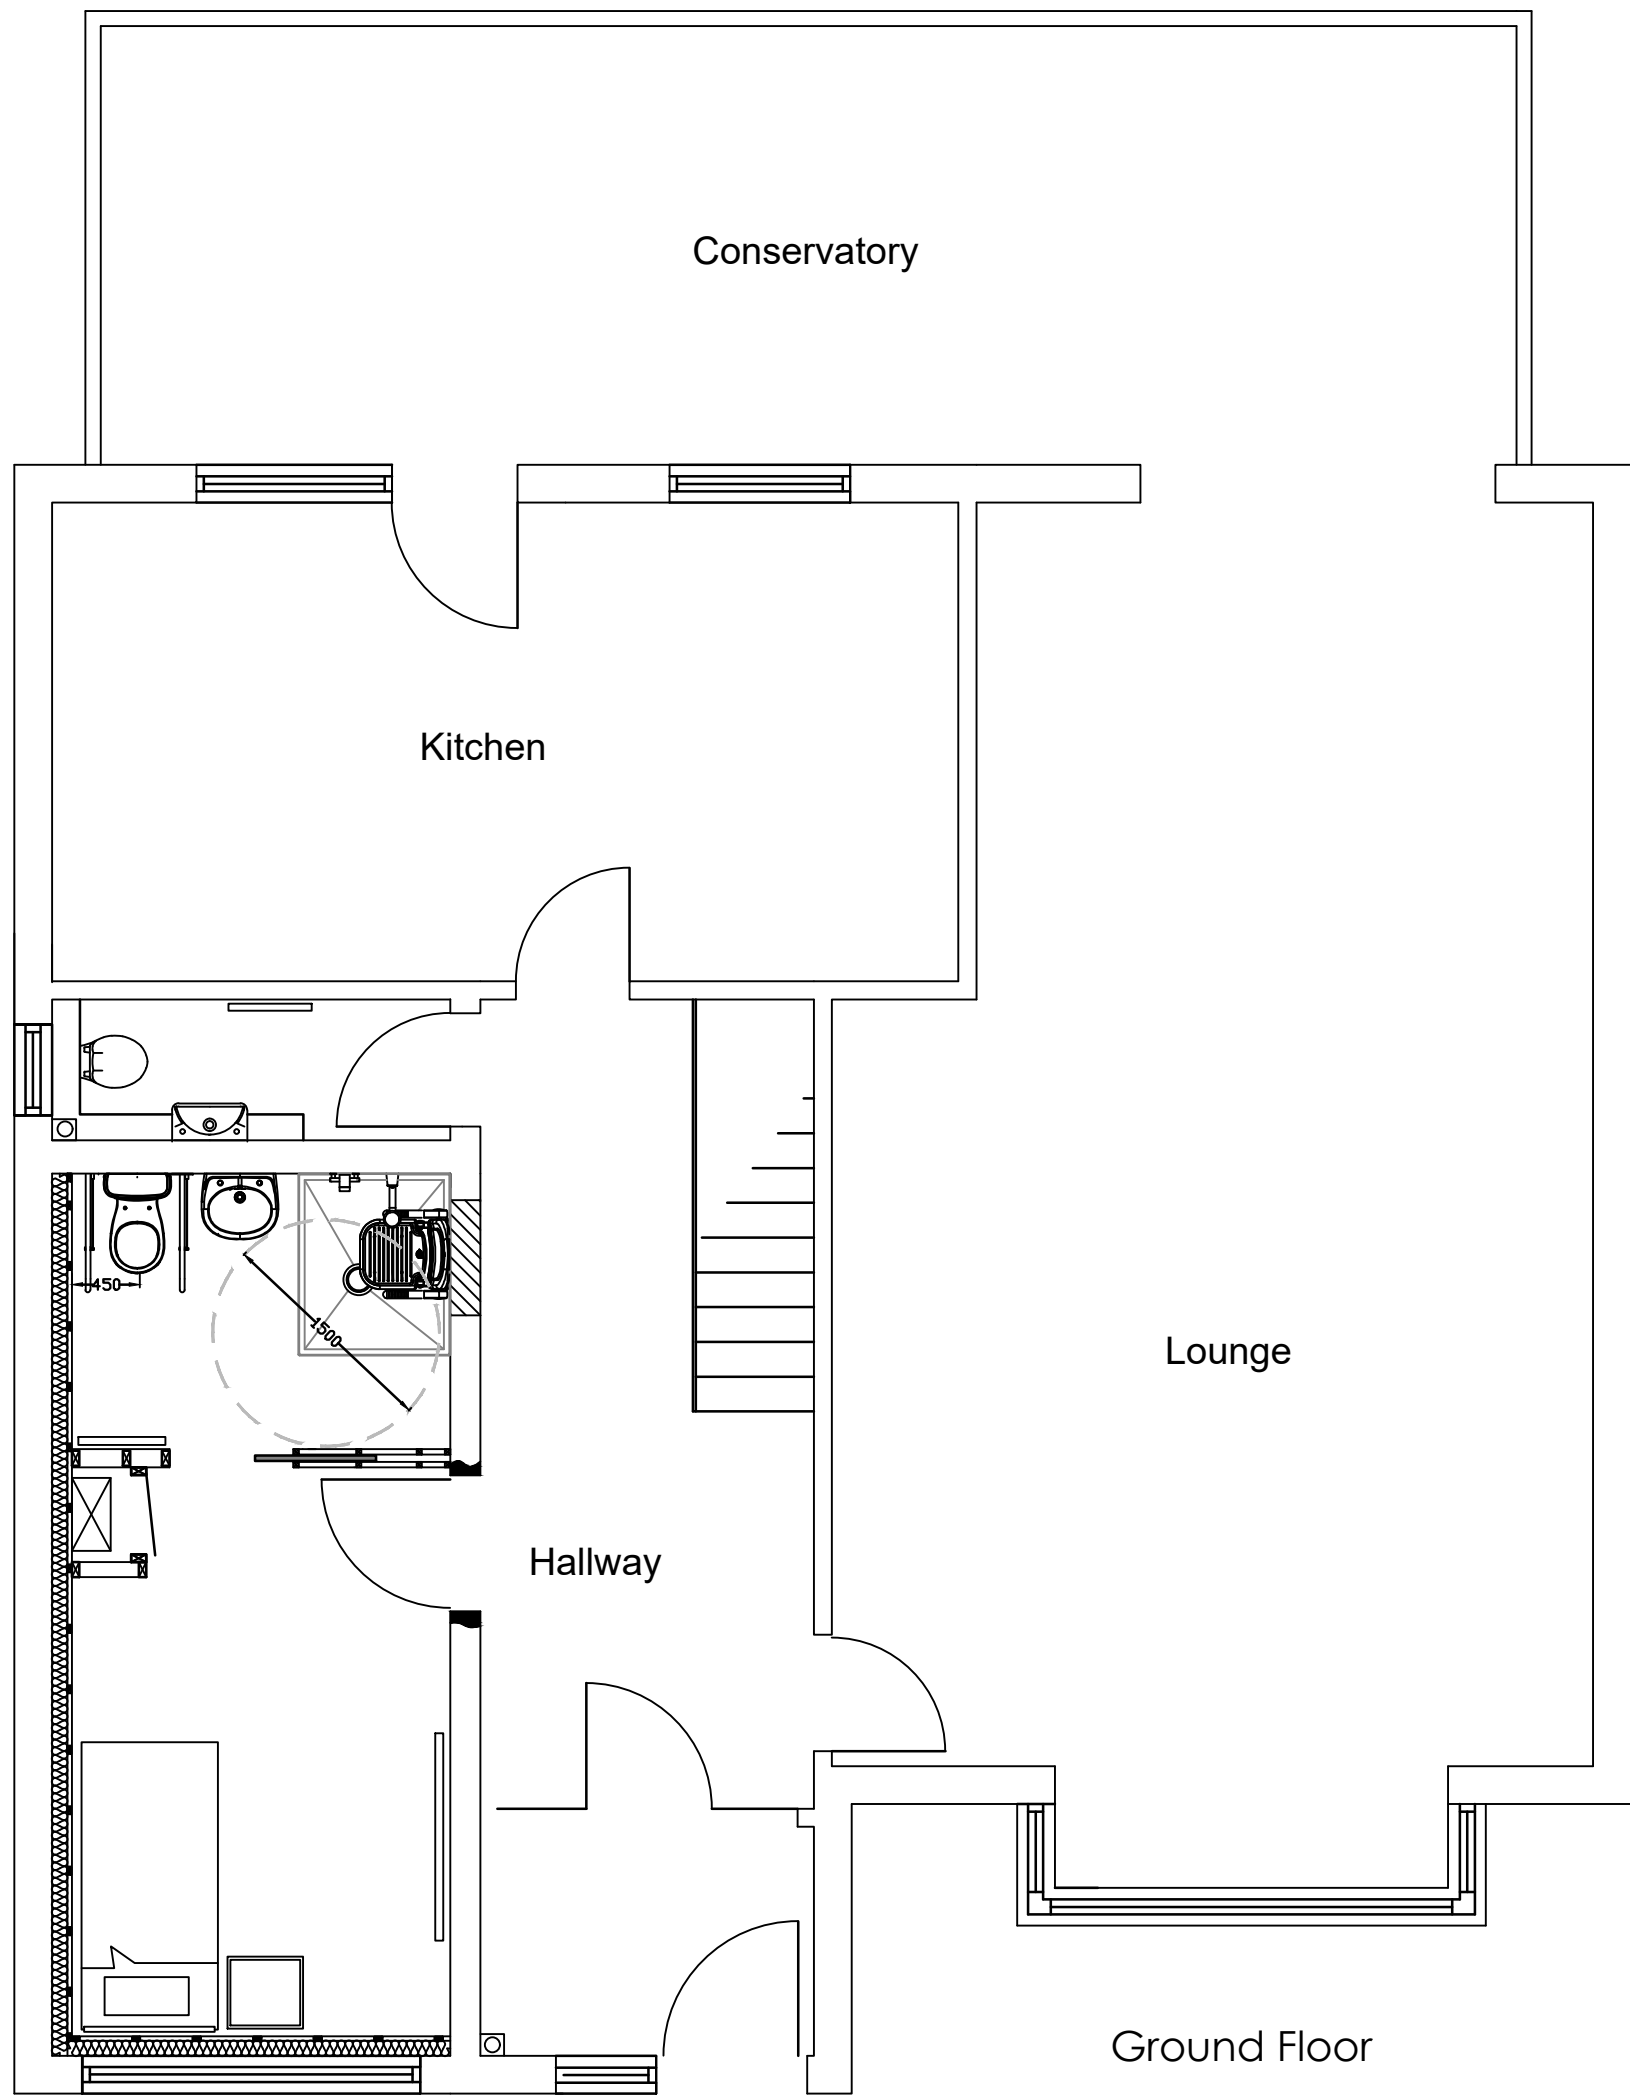

Proposed Floorplan
Scale: 1:50



 Fairfox Ltd PO Box 525 Ramsgate Kent CT11 1 EZ www.fairfox.co.uk			
SITE: Hawksfield House, 17 Farm Ln, Sholden, Deal CT14 0PW			
TITLE: Garage conversion			
DATE: 29/11/2023	TITLE: PROPOSED FLOORPLANS		
PROJECT NO: FF132	DRAWING NO: FF132/A3/04	REV:	SCALE AT A3: As shown
	DRAWN: TB		

