

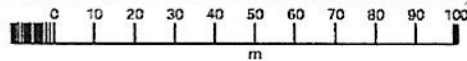


Location Plan

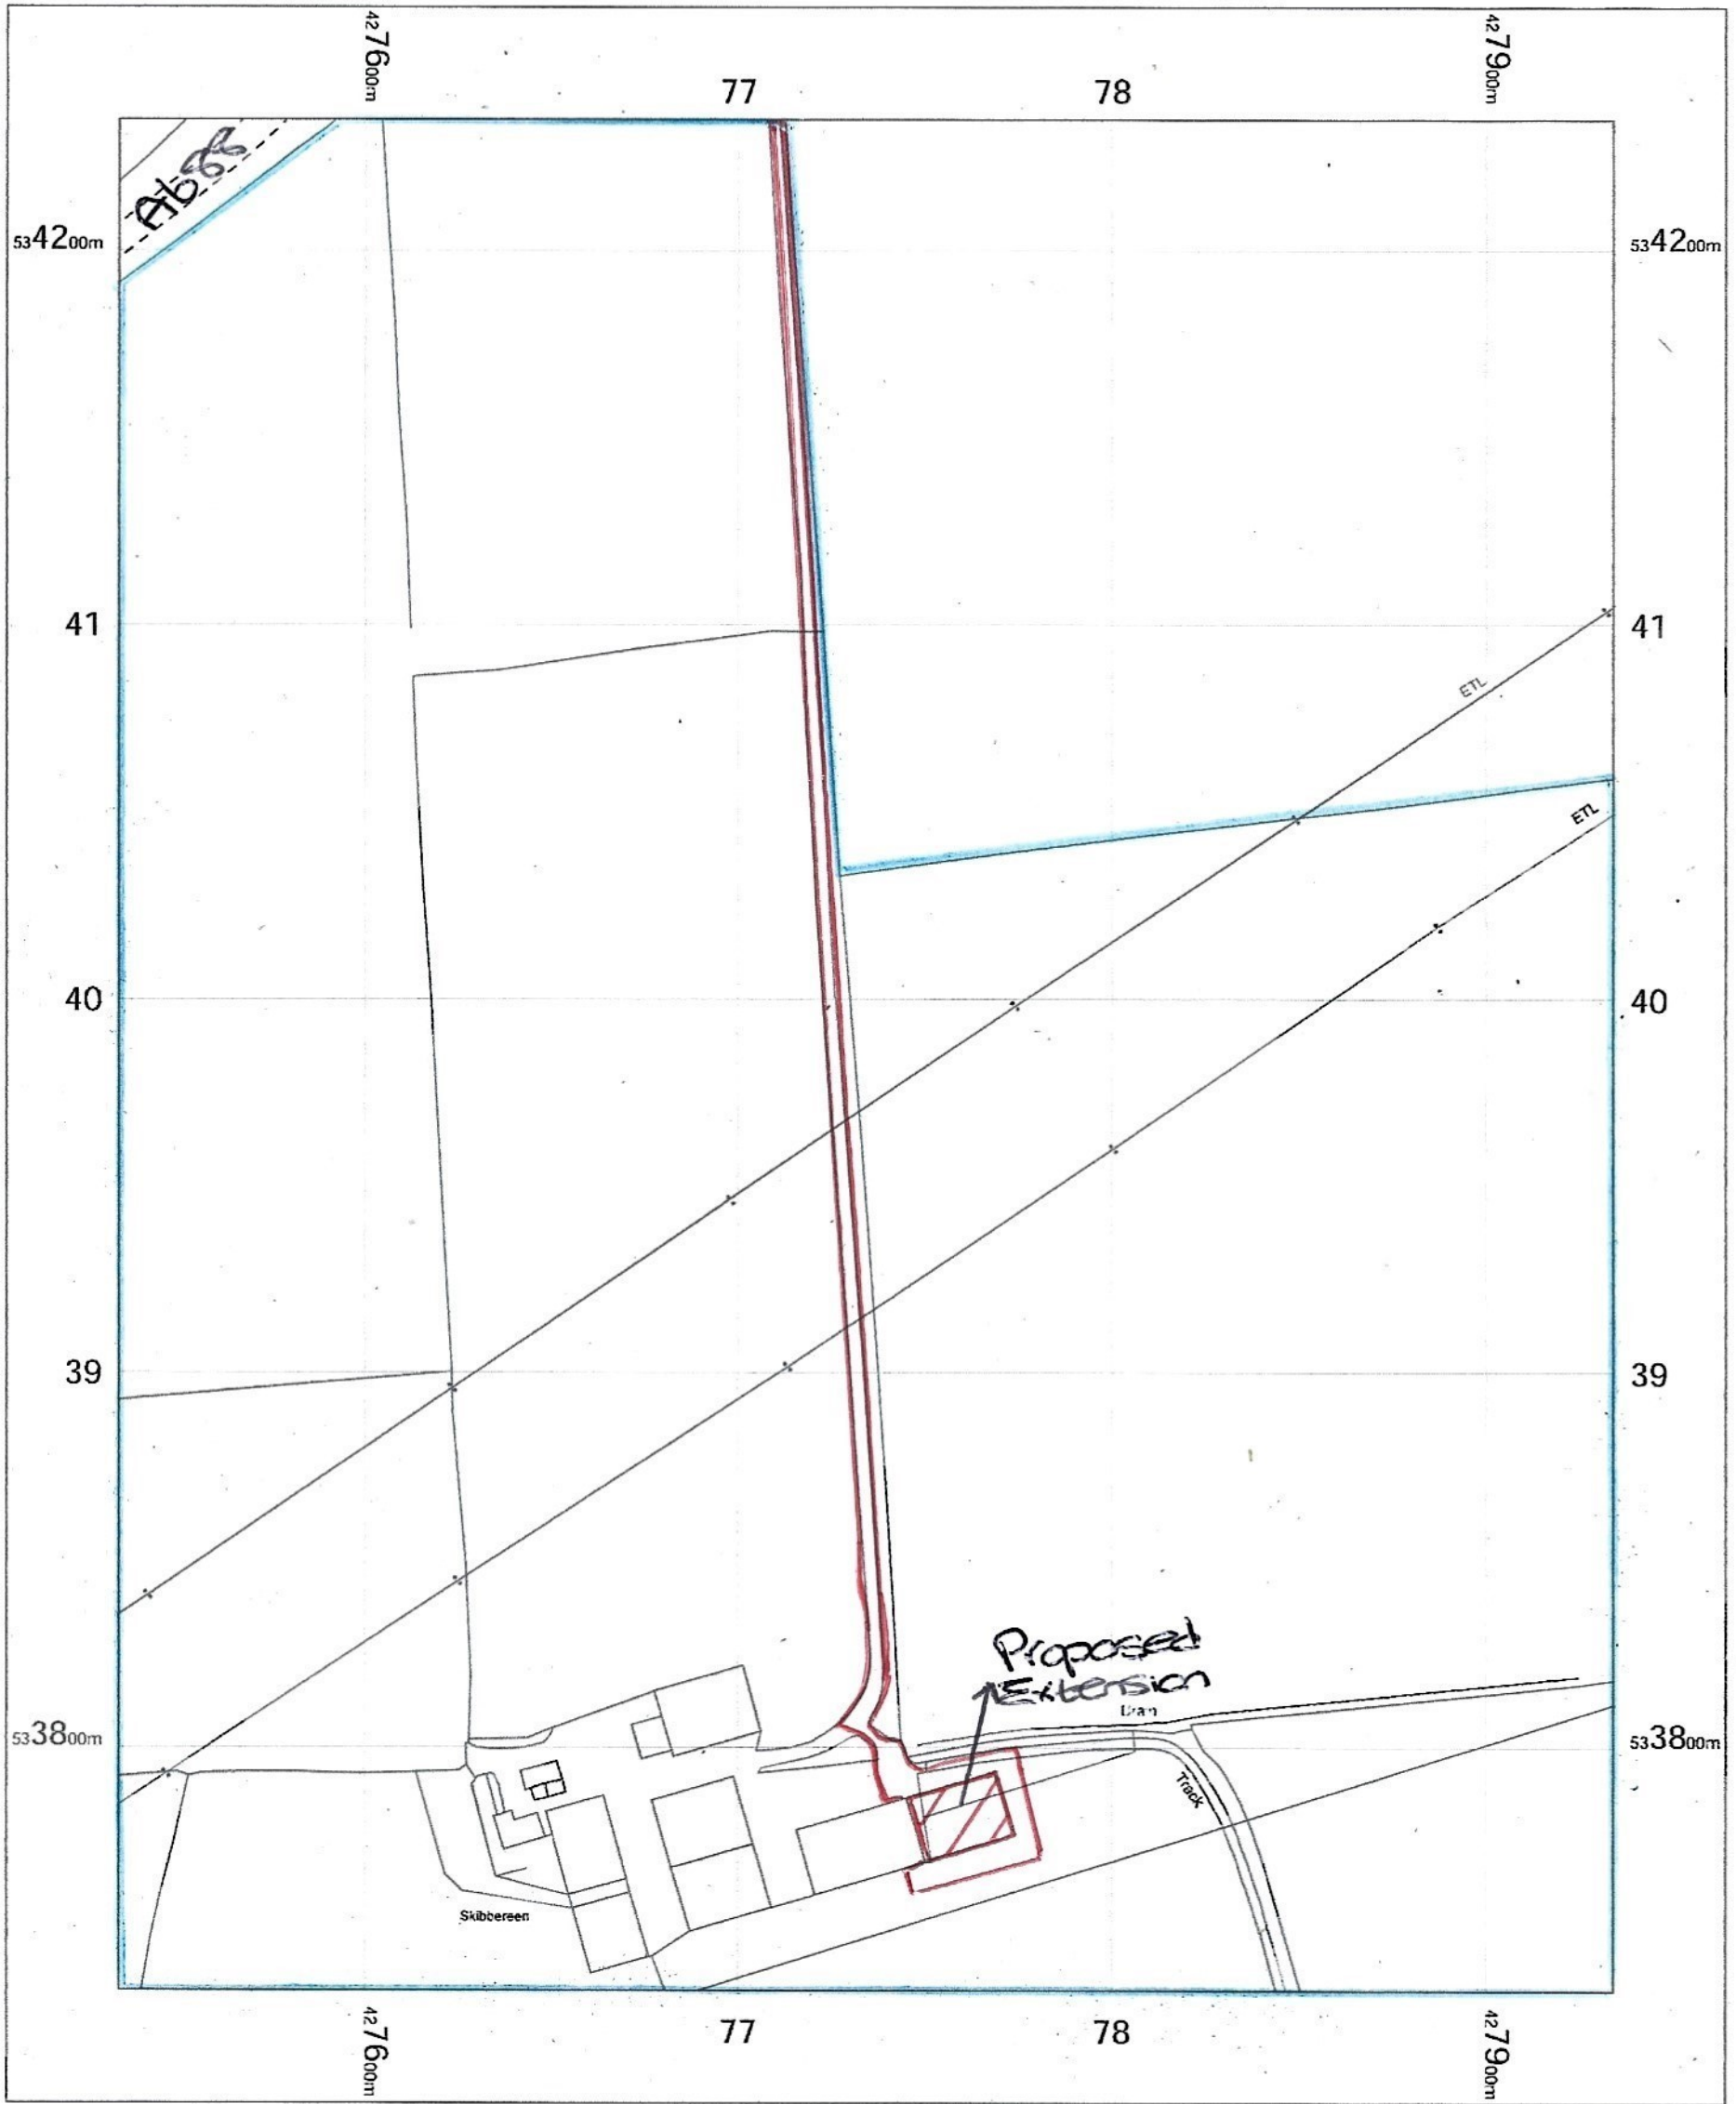

Skibbereen Farm
 Green Lane
 Spennymoor
 Durham
 DL16 6JH

OS MasterMap 1250/2500/10000 scale
 Tuesday, November 28, 2023, ID: BW1-01138031
maps.blackwell.co.uk
 1:2500 scale print at A4, Centre: 427734 E, 533985 N
 ©Crown Copyright Ordnance Survey. Licence no. 100041041

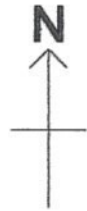

BLACKWELL'S
 MAPPING SERVICES
 PERSONAL & PROFESSIONAL MAPPING
www.blackwellmapping.co.uk

TEL: 0800 151 2612
maps@blackwell.co.uk