


Location Plan

Site Address: Glaston Hill House, Glaston Hill Road, Eversley, Hook, RG27 0LX

Date Produced: 07-Jul-2023

Scale: 1:2500 @A4

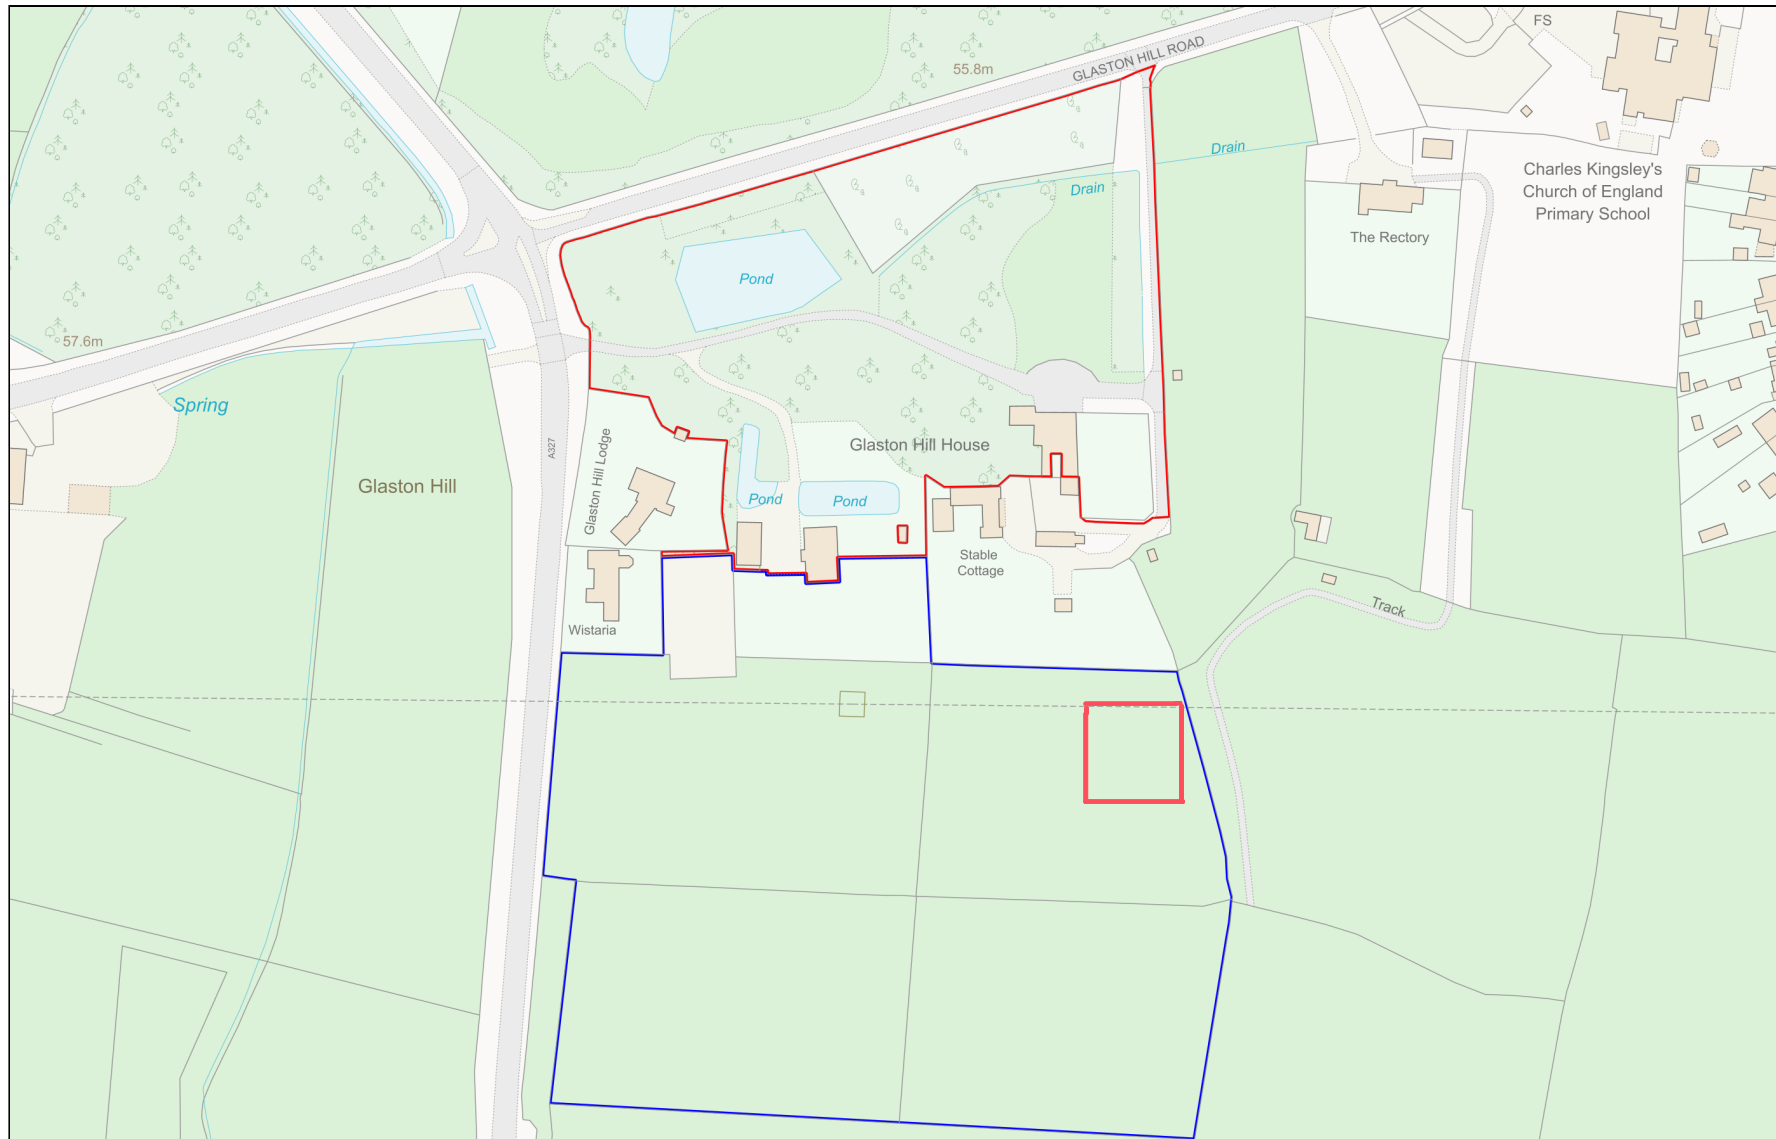

Planning Portal Reference: PP-12290423v1

