




1 Existing Street Elevation
1 : 100



Consented scheme under application 18/14794/FUL.

2 Proposed Street Elevation
1 : 100

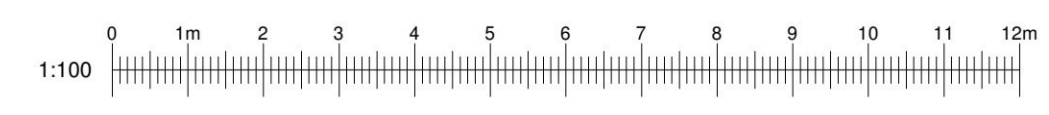

1	Planning Application	AG/NF	16/11/23
rev	description	drawn / checked	date

revisions

Status: **PLANNING**
This drawing is to be used for design intent only. This drawing is protected under The Copyright, Designs and Patents Act 1988. Do not scale. Figured dimensions only are to be taken from this drawing. All dimensions are to be checked on site before any work is put in hand. If in doubt, ASK.

CURIO
ARCHITECTS
a: Bakerloo, 17 Hanover Square, London, W1S 1BN
w: www.curioarchitects.co.uk
e: hello@curioarchitects.co.uk

Project: 79-81 Kingston Road
New Malden

Title: Existing & Proposed Street Elevation

Scale: 1 : 100 @ A1
Date: 06/19/23
Drawn: AG
Checked: AG

Job no: 23020
Drawing no: **08005**
Revision: 1