


Second Floor -GA Plan (Proposed)
1 : 50



RF -GA Plan (Proposed)
1 : 50

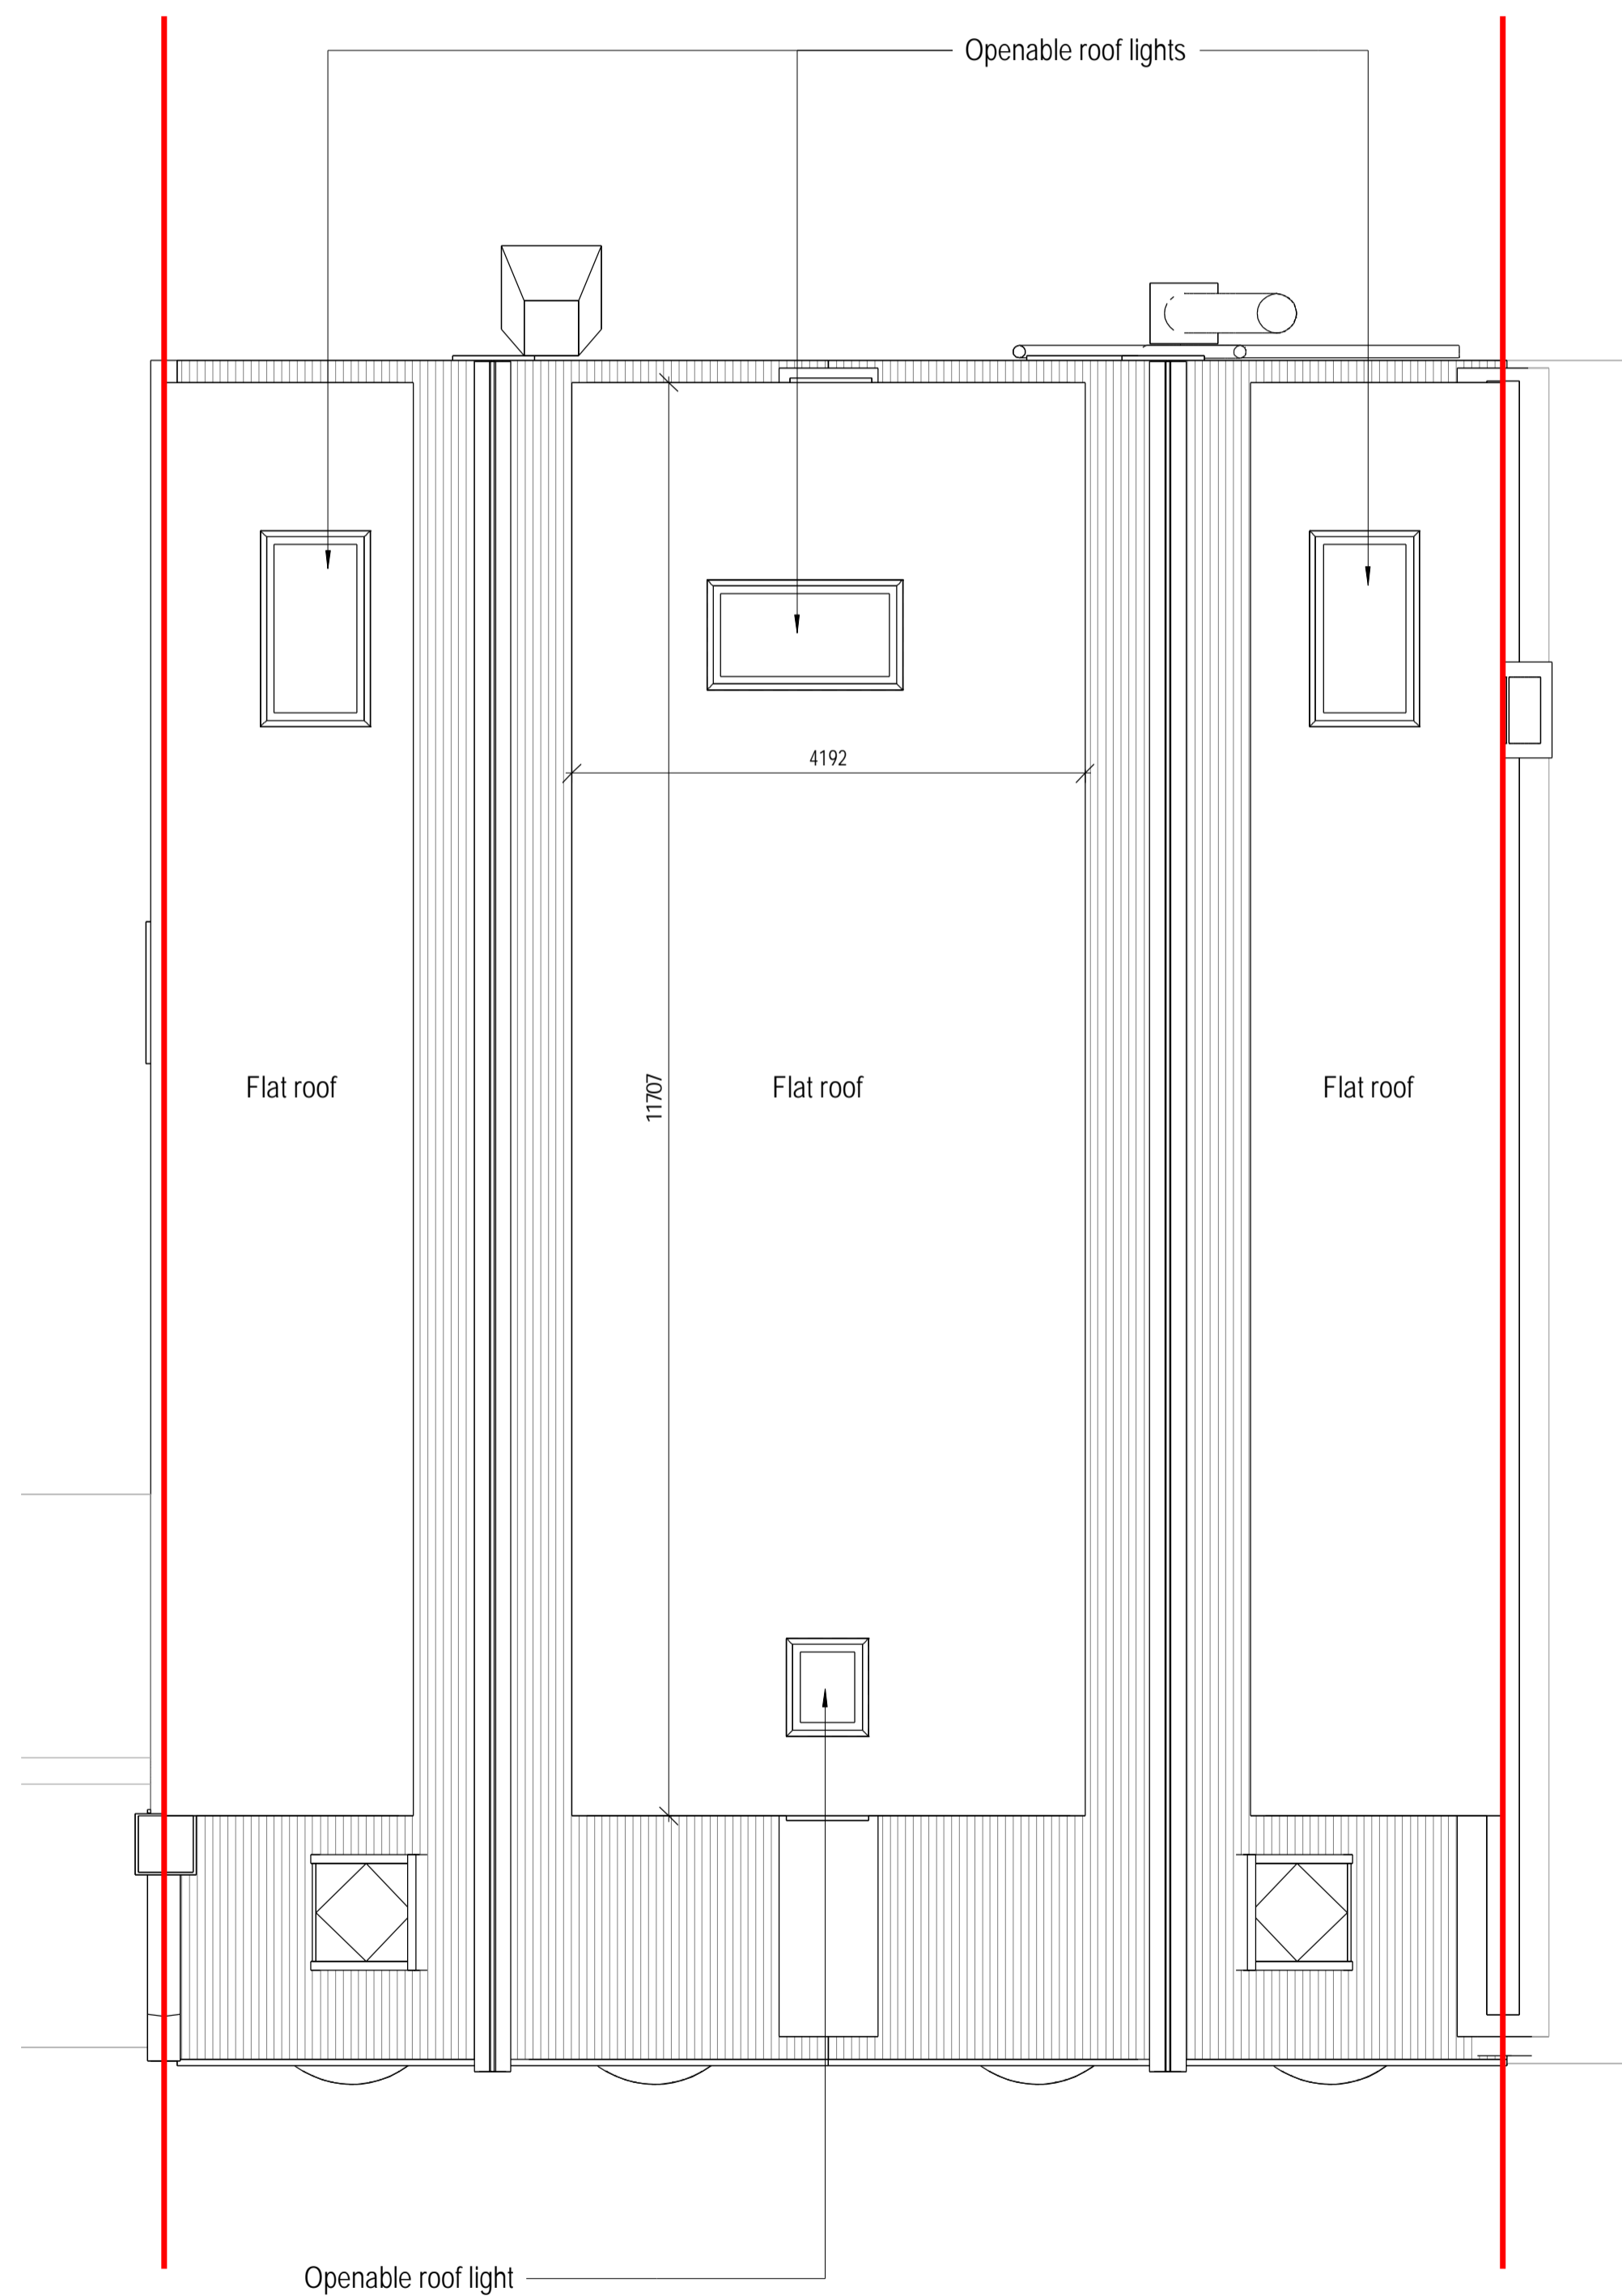

| | | | |
|-----|----------------------|-----------------|----------|
| 2 | Dimensions added | AG/NF | 28/11/23 |
| 1 | Planning Application | AG/NF | 16/11/23 |
| rev | description | drawn / checked | date |

revisions

Status: **PLANNING**

This drawing is to be used for design intent only. This drawing is protected under The Copyright, Designs and Patents Act 1988. Do not scale. Figured dimensions only are to be taken from this drawing. All dimensions are to be checked on site before any work is put in hand. If in doubt, ASK.

CURIO ARCHITECTS
a: Bakerloo, 17 Hanover Square, London, W1S 1BN
w: www.curioarchitects.co.uk
e: hello@curioarchitects.co.uk

Project: 79-81 Kingston Road
New Malden

Title: Proposed GA Plans
02 & RF

Scale: 1 : 50 @ A1
Date: 05/30/23
Drawn: AG
Checked: AG

Job no: 23020
Drawing no:
Revision: **07004** 2