


**02 - GA Plan (Existing)**  
1 : 50



**RF - GA Plan (Existing)**  
1 : 50

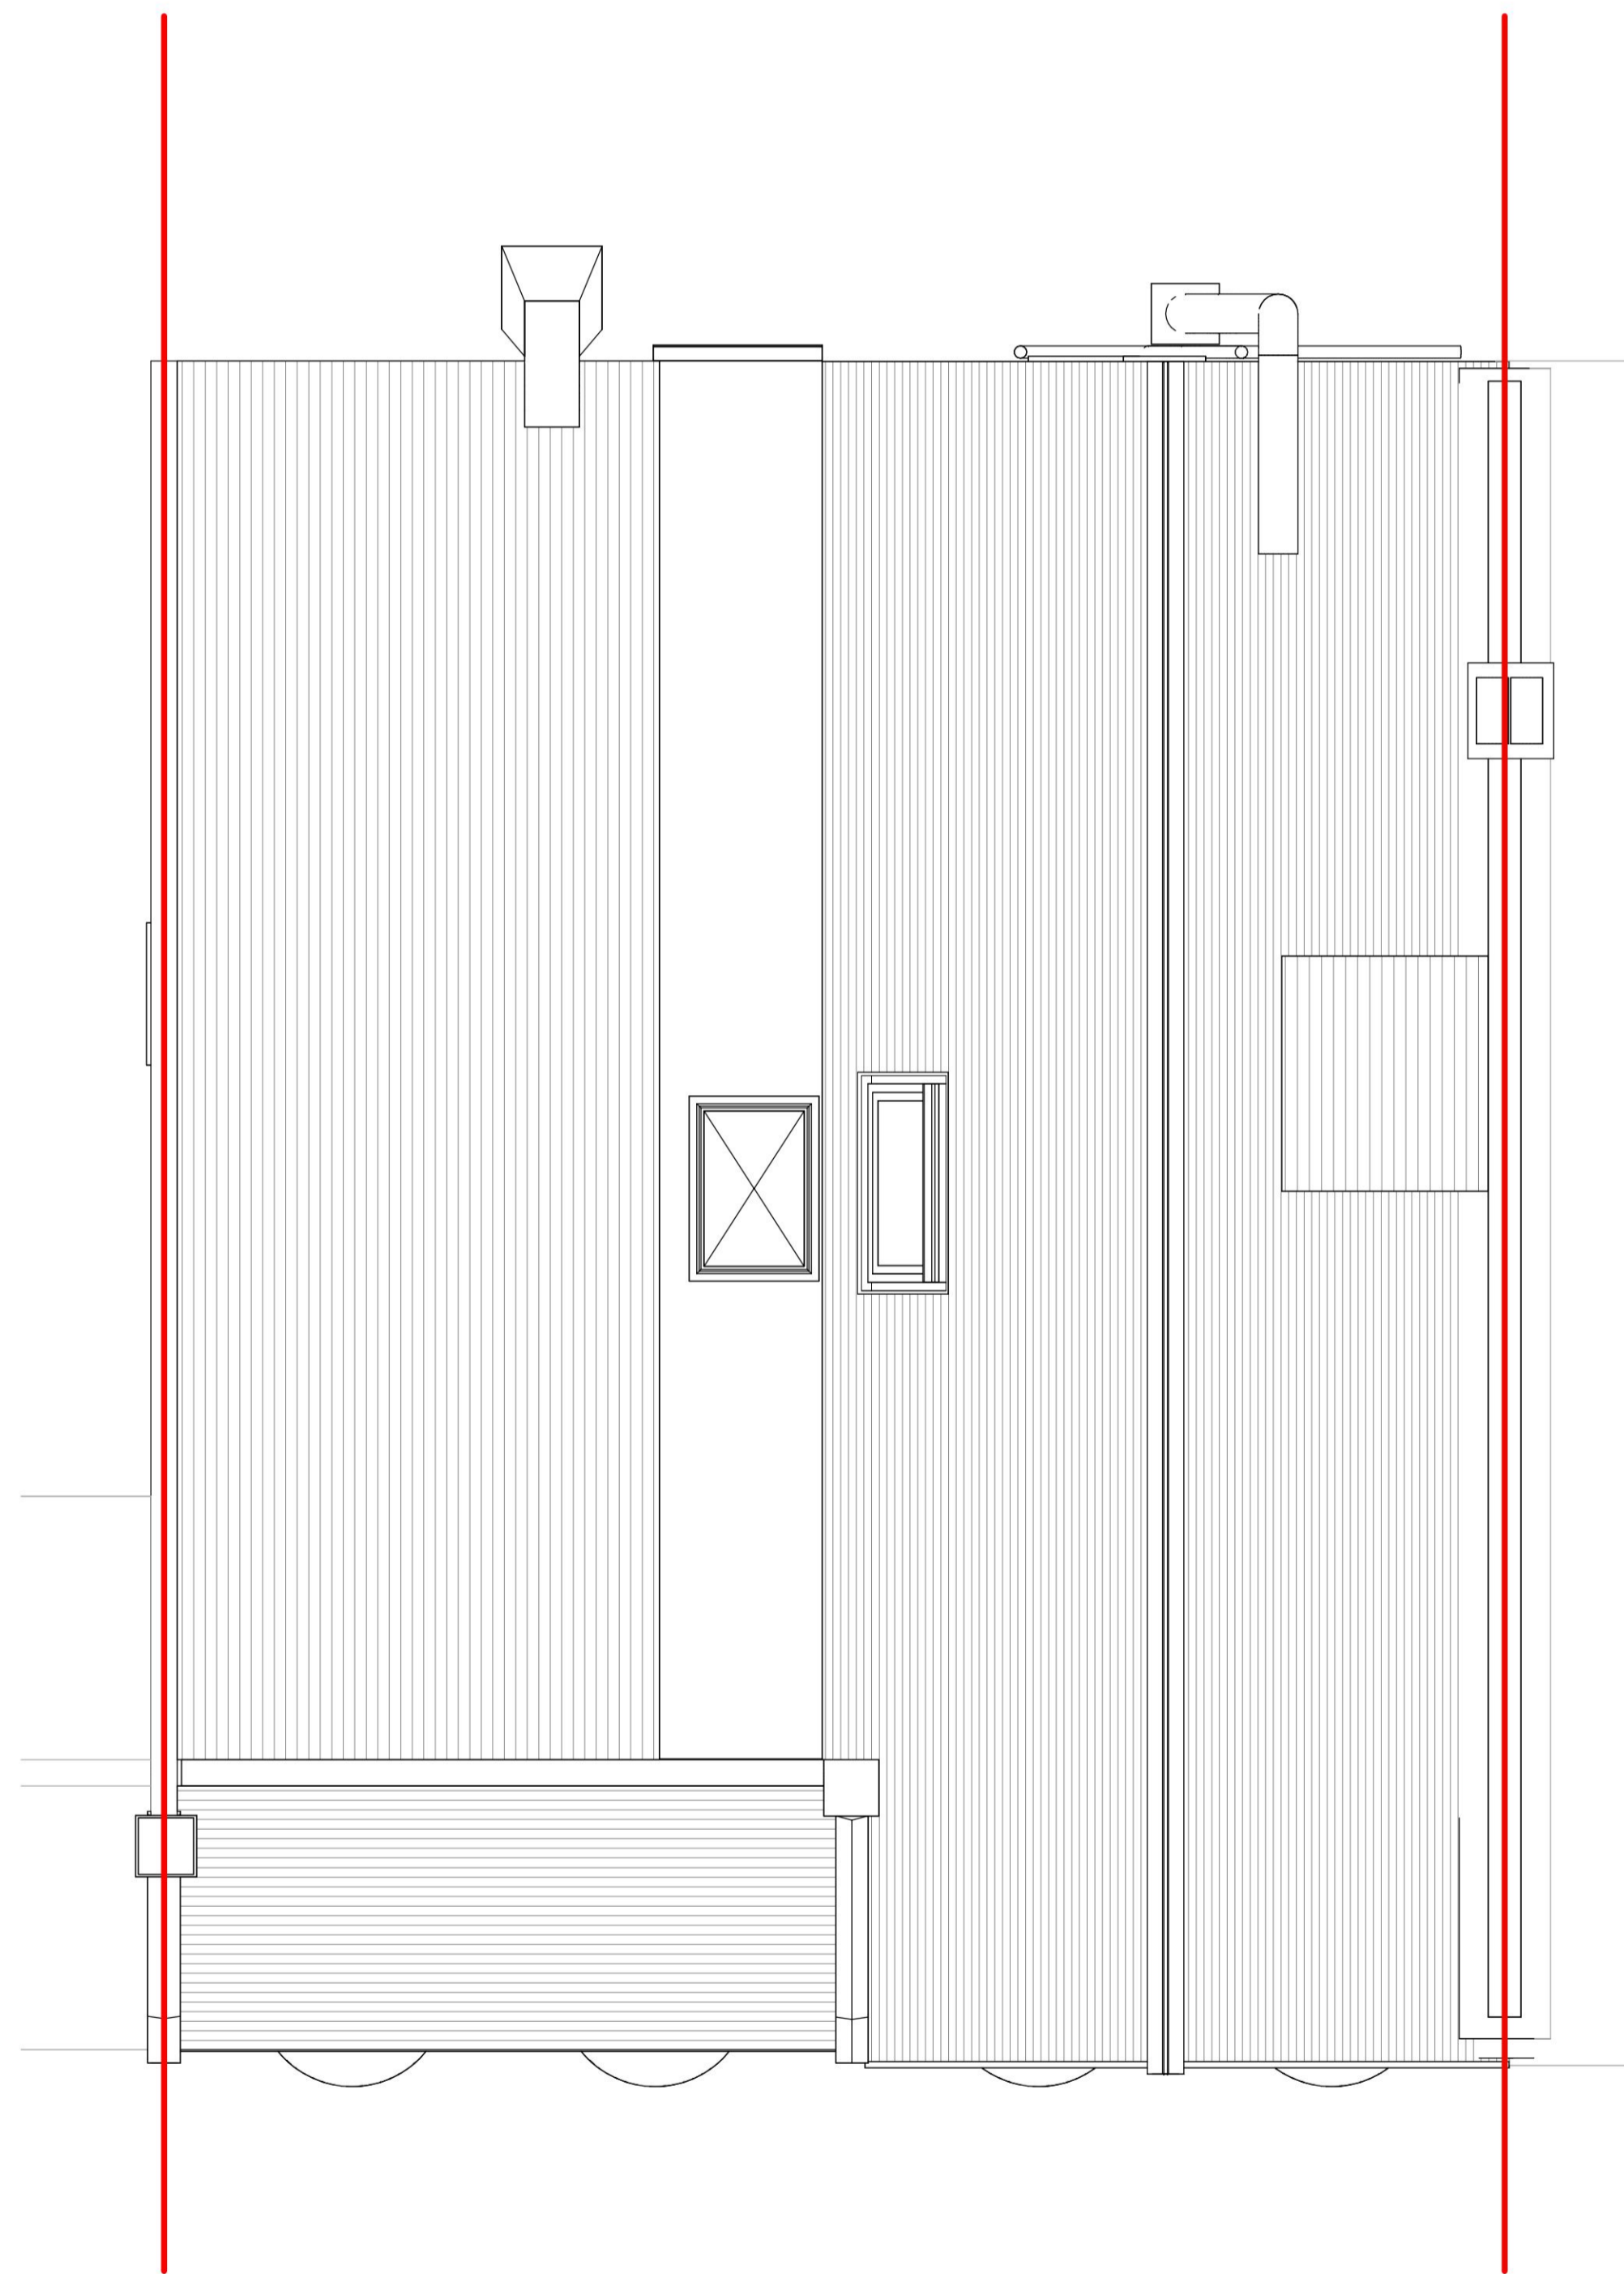

|     |                      |                 |          |
|-----|----------------------|-----------------|----------|
| 1   | Planning Application | AG/NF           | 16/11/23 |
| rev | description          | drawn / checked | date     |

revisions

Status: **PLANNING**  
 This drawing is to be used for design intent only. This drawing is protected under The Copyright, Designs and Patents Act 1988. Do not scale. Figured dimensions only are to be taken from this drawing. All dimensions are to be checked on site before any work is put in hand. If in doubt, ASK.

**CURIO** ARCHITECTS  
 a: Bakerloo, 17 Hanover Square, London, W1S 1BN  
 w: www.curioarchitects.co.uk  
 e: hello@curioarchitects.co.uk

Project: 79-81 Kingston Road  
New Malden

Title: Existing GA Plans  
02 & RF

|                    |             |
|--------------------|-------------|
| Scale: 1 : 50 @ A1 | Drawn: AG   |
| Date: 05/12/23     | Checked: AG |

|               |             |              |             |
|---------------|-------------|--------------|-------------|
| Job no: 23020 | Drawing no: | <b>07002</b> | Revision: 1 |
|---------------|-------------|--------------|-------------|