



PROPOSED GROUND FLOOR LAYOUT

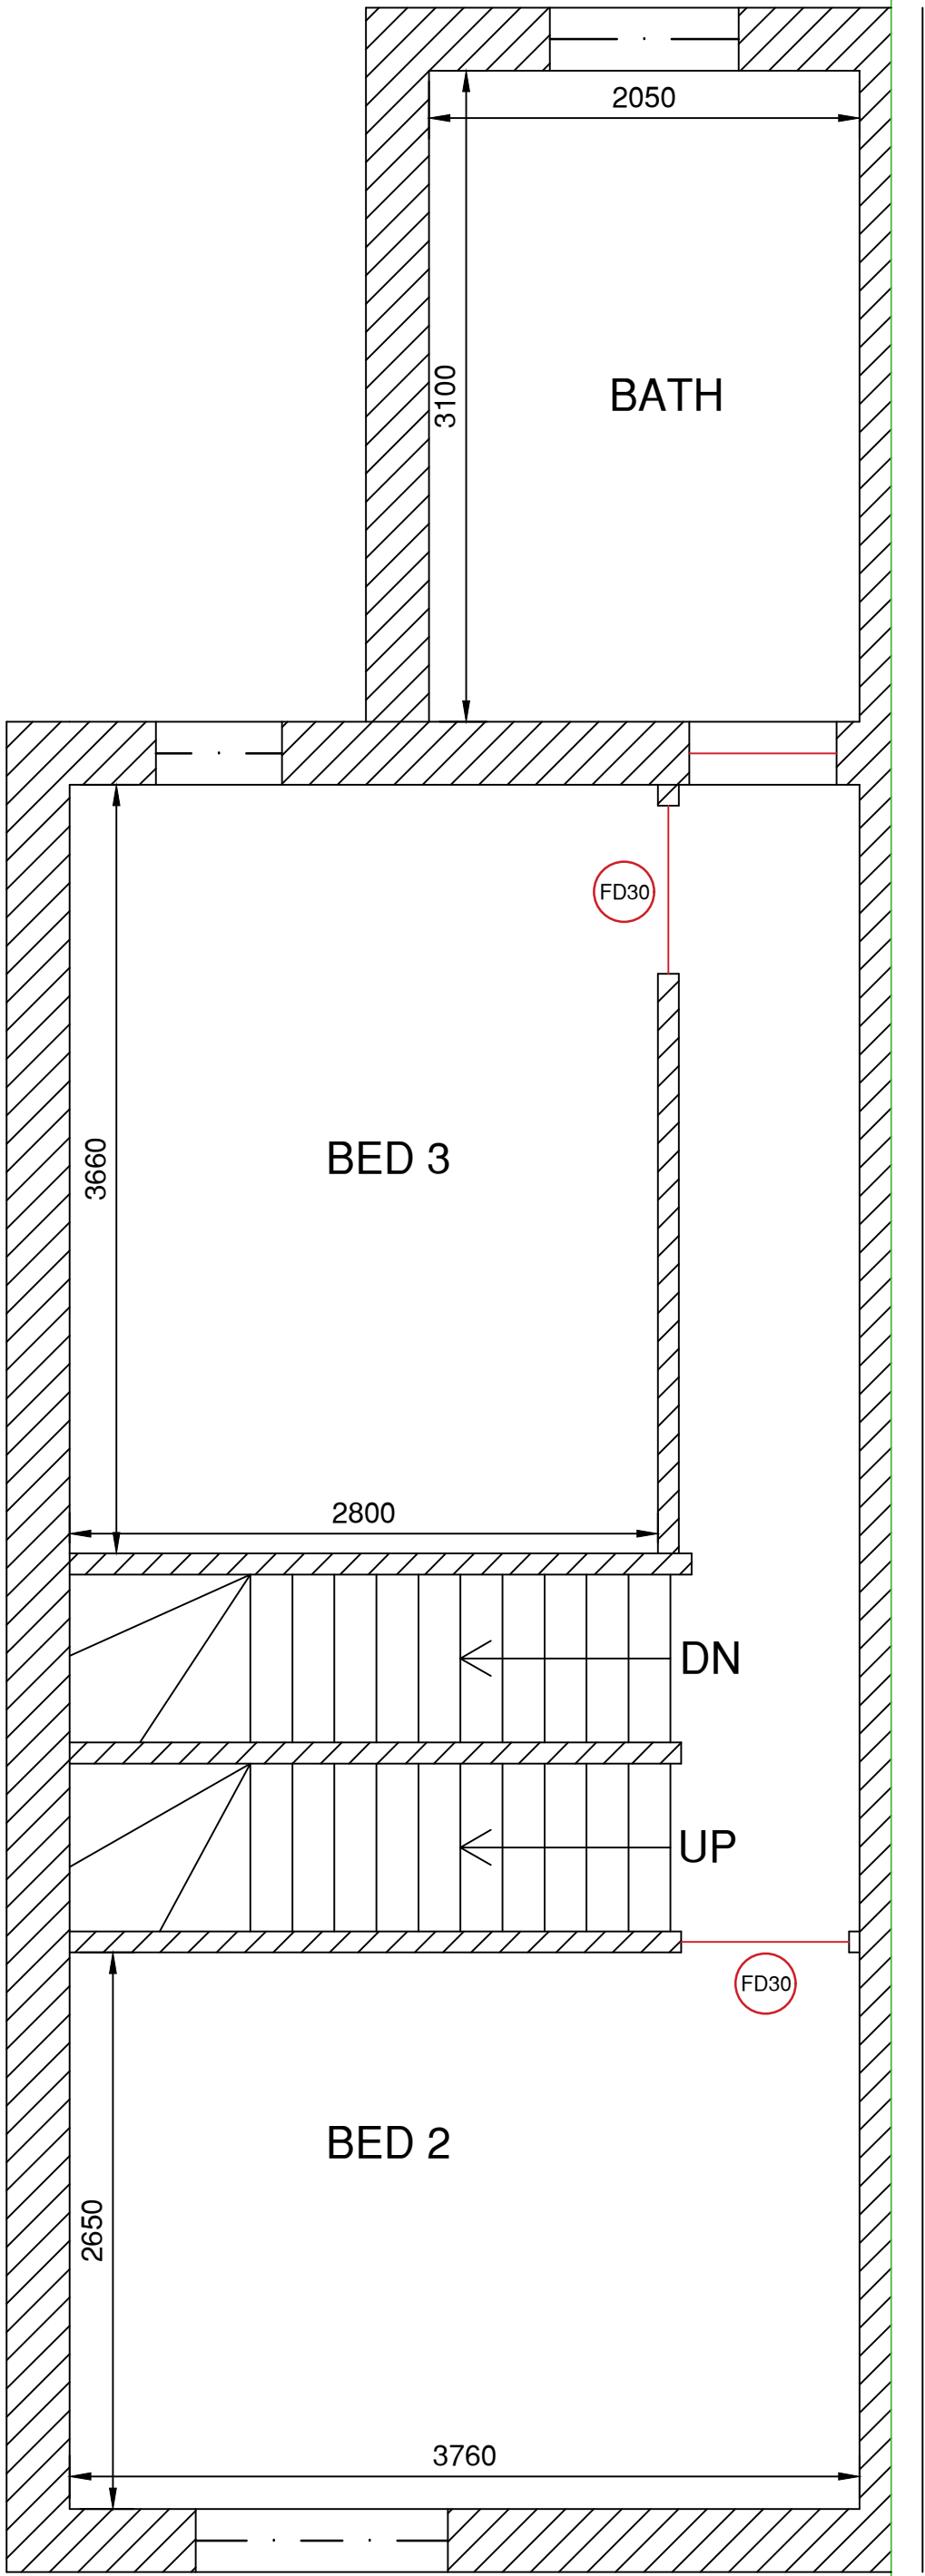

PROPOSED FIRST FLOOR LAYOUT

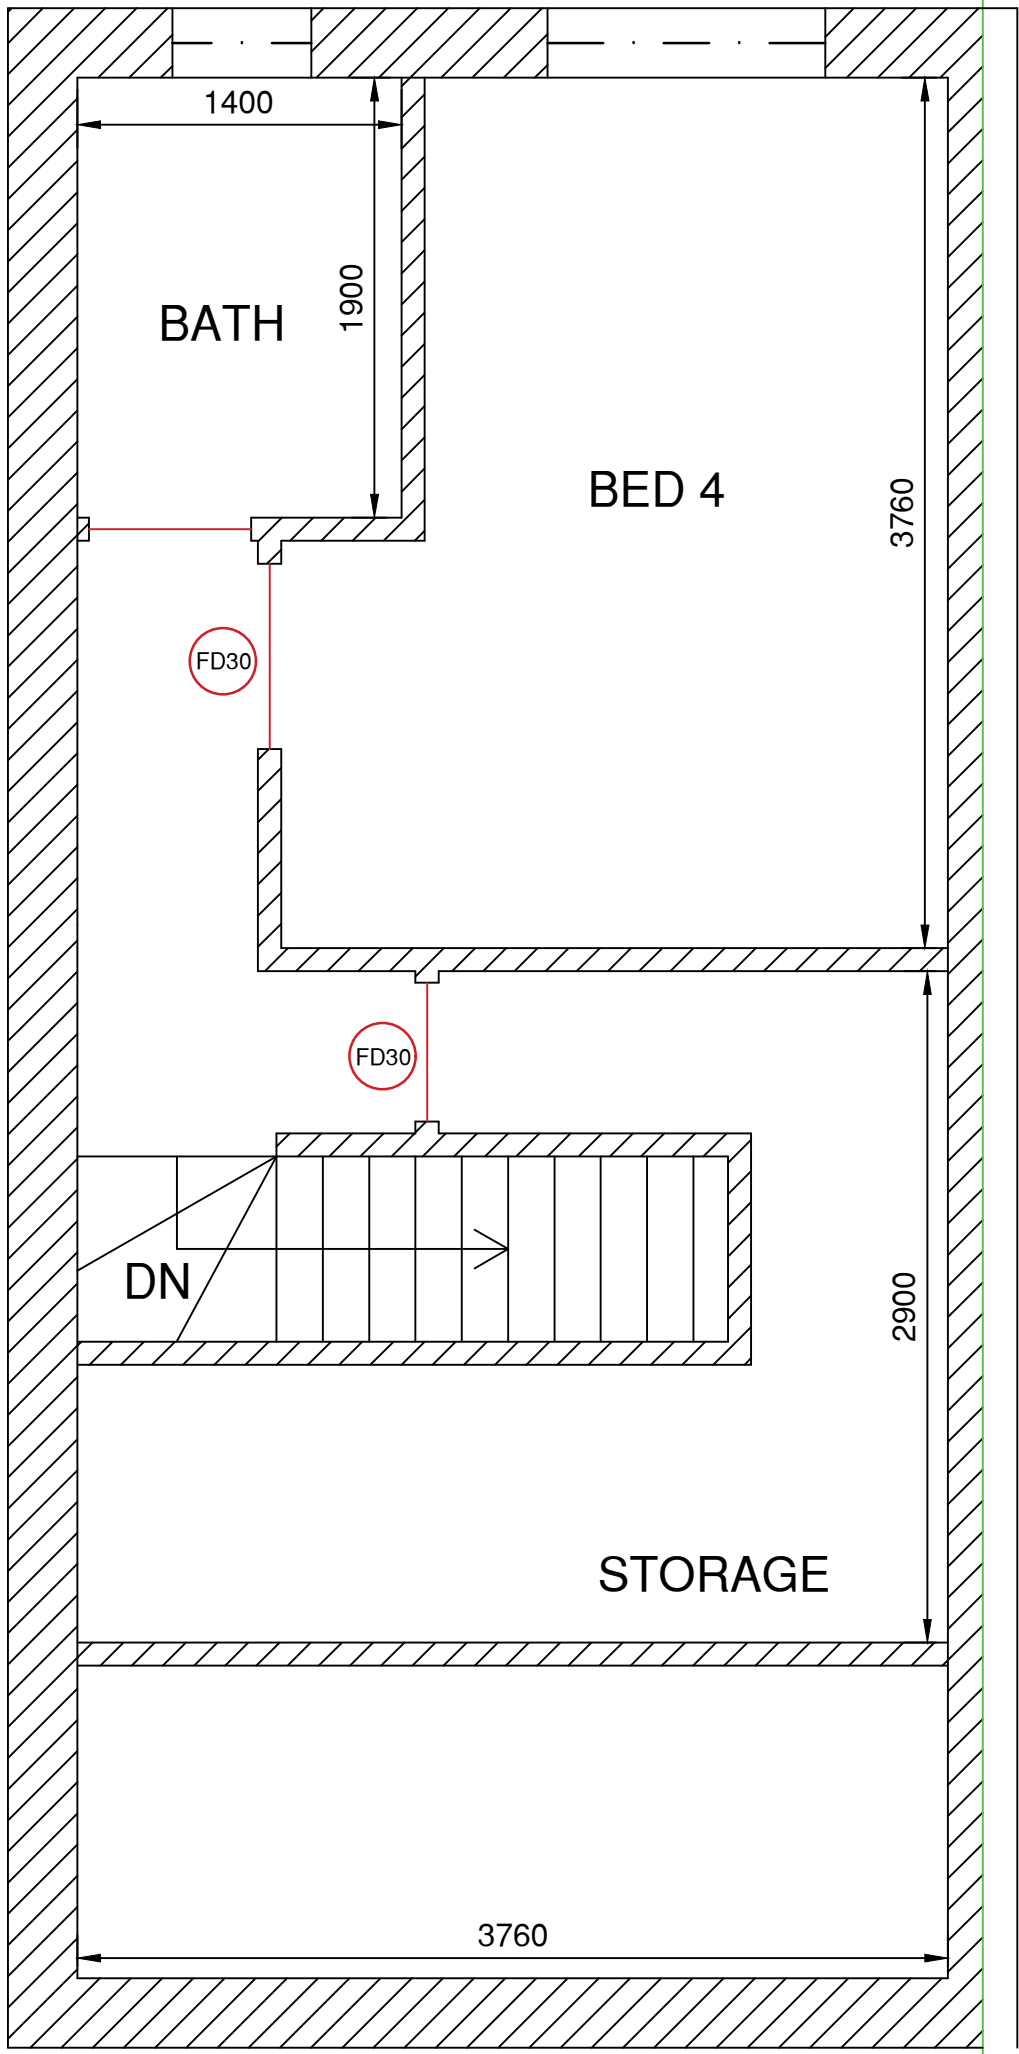

PROPOSED SECOND FLOOR LAYOUT

- GENERAL NOTES
- NO DIMENSIONS TO BE SCALED OFF THIS DRAWING.
 - THIS DRAWING TO BE READ IN CONJUNCTION WITH ALL RELEVANT ARCHITECT'S AND ENGINEER'S DRAWINGS.
 - ALL DIMENSIONS ARE IN MILLIMETRES UNLESS NOTED OTHERWISE.
 - ALL LEVELS ARE IN METRES UNLESS NOTED OTHERWISE.
 - ANY DISCREPANCIES NOTED ON SITE ARE TO BE REPORTED TO THE ENGINEER IMMEDIATELY.

FD30 Fire door - 30 min with internal thumb lock

P01	03.11.23	Preliminary Issue.	Z.Q	ILM
Rev.	Date	Amendments	By	Chk
<div><div>DESIGN TECH</div><div>CONSULTING SERVICES</div></div> <div>Tel: 07545275788 Email: info@designtechcs.co.uk Designtech@live.co.uk</div>				
Client				
Mr. Nasir				
Project				
29 Grimston Road, Nottingham, NG7 5QX				
Drawing Title				
Proposed fire doors & fire safety layouts				
Status				
PRELIMINARY				
Scale	Drawn	Checked	Date	
As Shown	Z.Q	I.L.M		
Project/Drawing No.				
DT763-DCS-23-B-DR-S-0002				
File Path:				