



DRAWING NOTE

- This drawing must not be reissued, loaned or copied without the written consent of Durrants.
- All errors, omissions, discrepancies should be reported to Durrants immediately.
- All dimensions to be checked before site fabrication by the contractor, his sub-contractor or supplier.
- Any deviation from the drawing to be reported to Durrants immediately.
- **This drawing is only to be used for the purpose identified in the boxes below.**
- **DO NOT SCALE FROM DRAWING**

CDM 2015 DESIGNER RISK INFORMATION

In addition to the hazards/risks normally associated with the type of construction work detailed on this drawing which a competent contractor should be able to control using normal good practice and procedures.

NOTE THE FOLLOWING UNUSUAL AND EXTRAORDINARY RISKS TO HEALTH AND SAFETY:-


CONSTRUCTION

MAINTENANCE/CLEANING

DECOMMISSIONING/DEMOLITION

Further information can be found on designer risk assessment number / document ref:-

It is assumed that all works will be carried out by a contractor competent under CDM 2015 working to an approved method statement and that unless otherwise advised a principle designer has been appointed

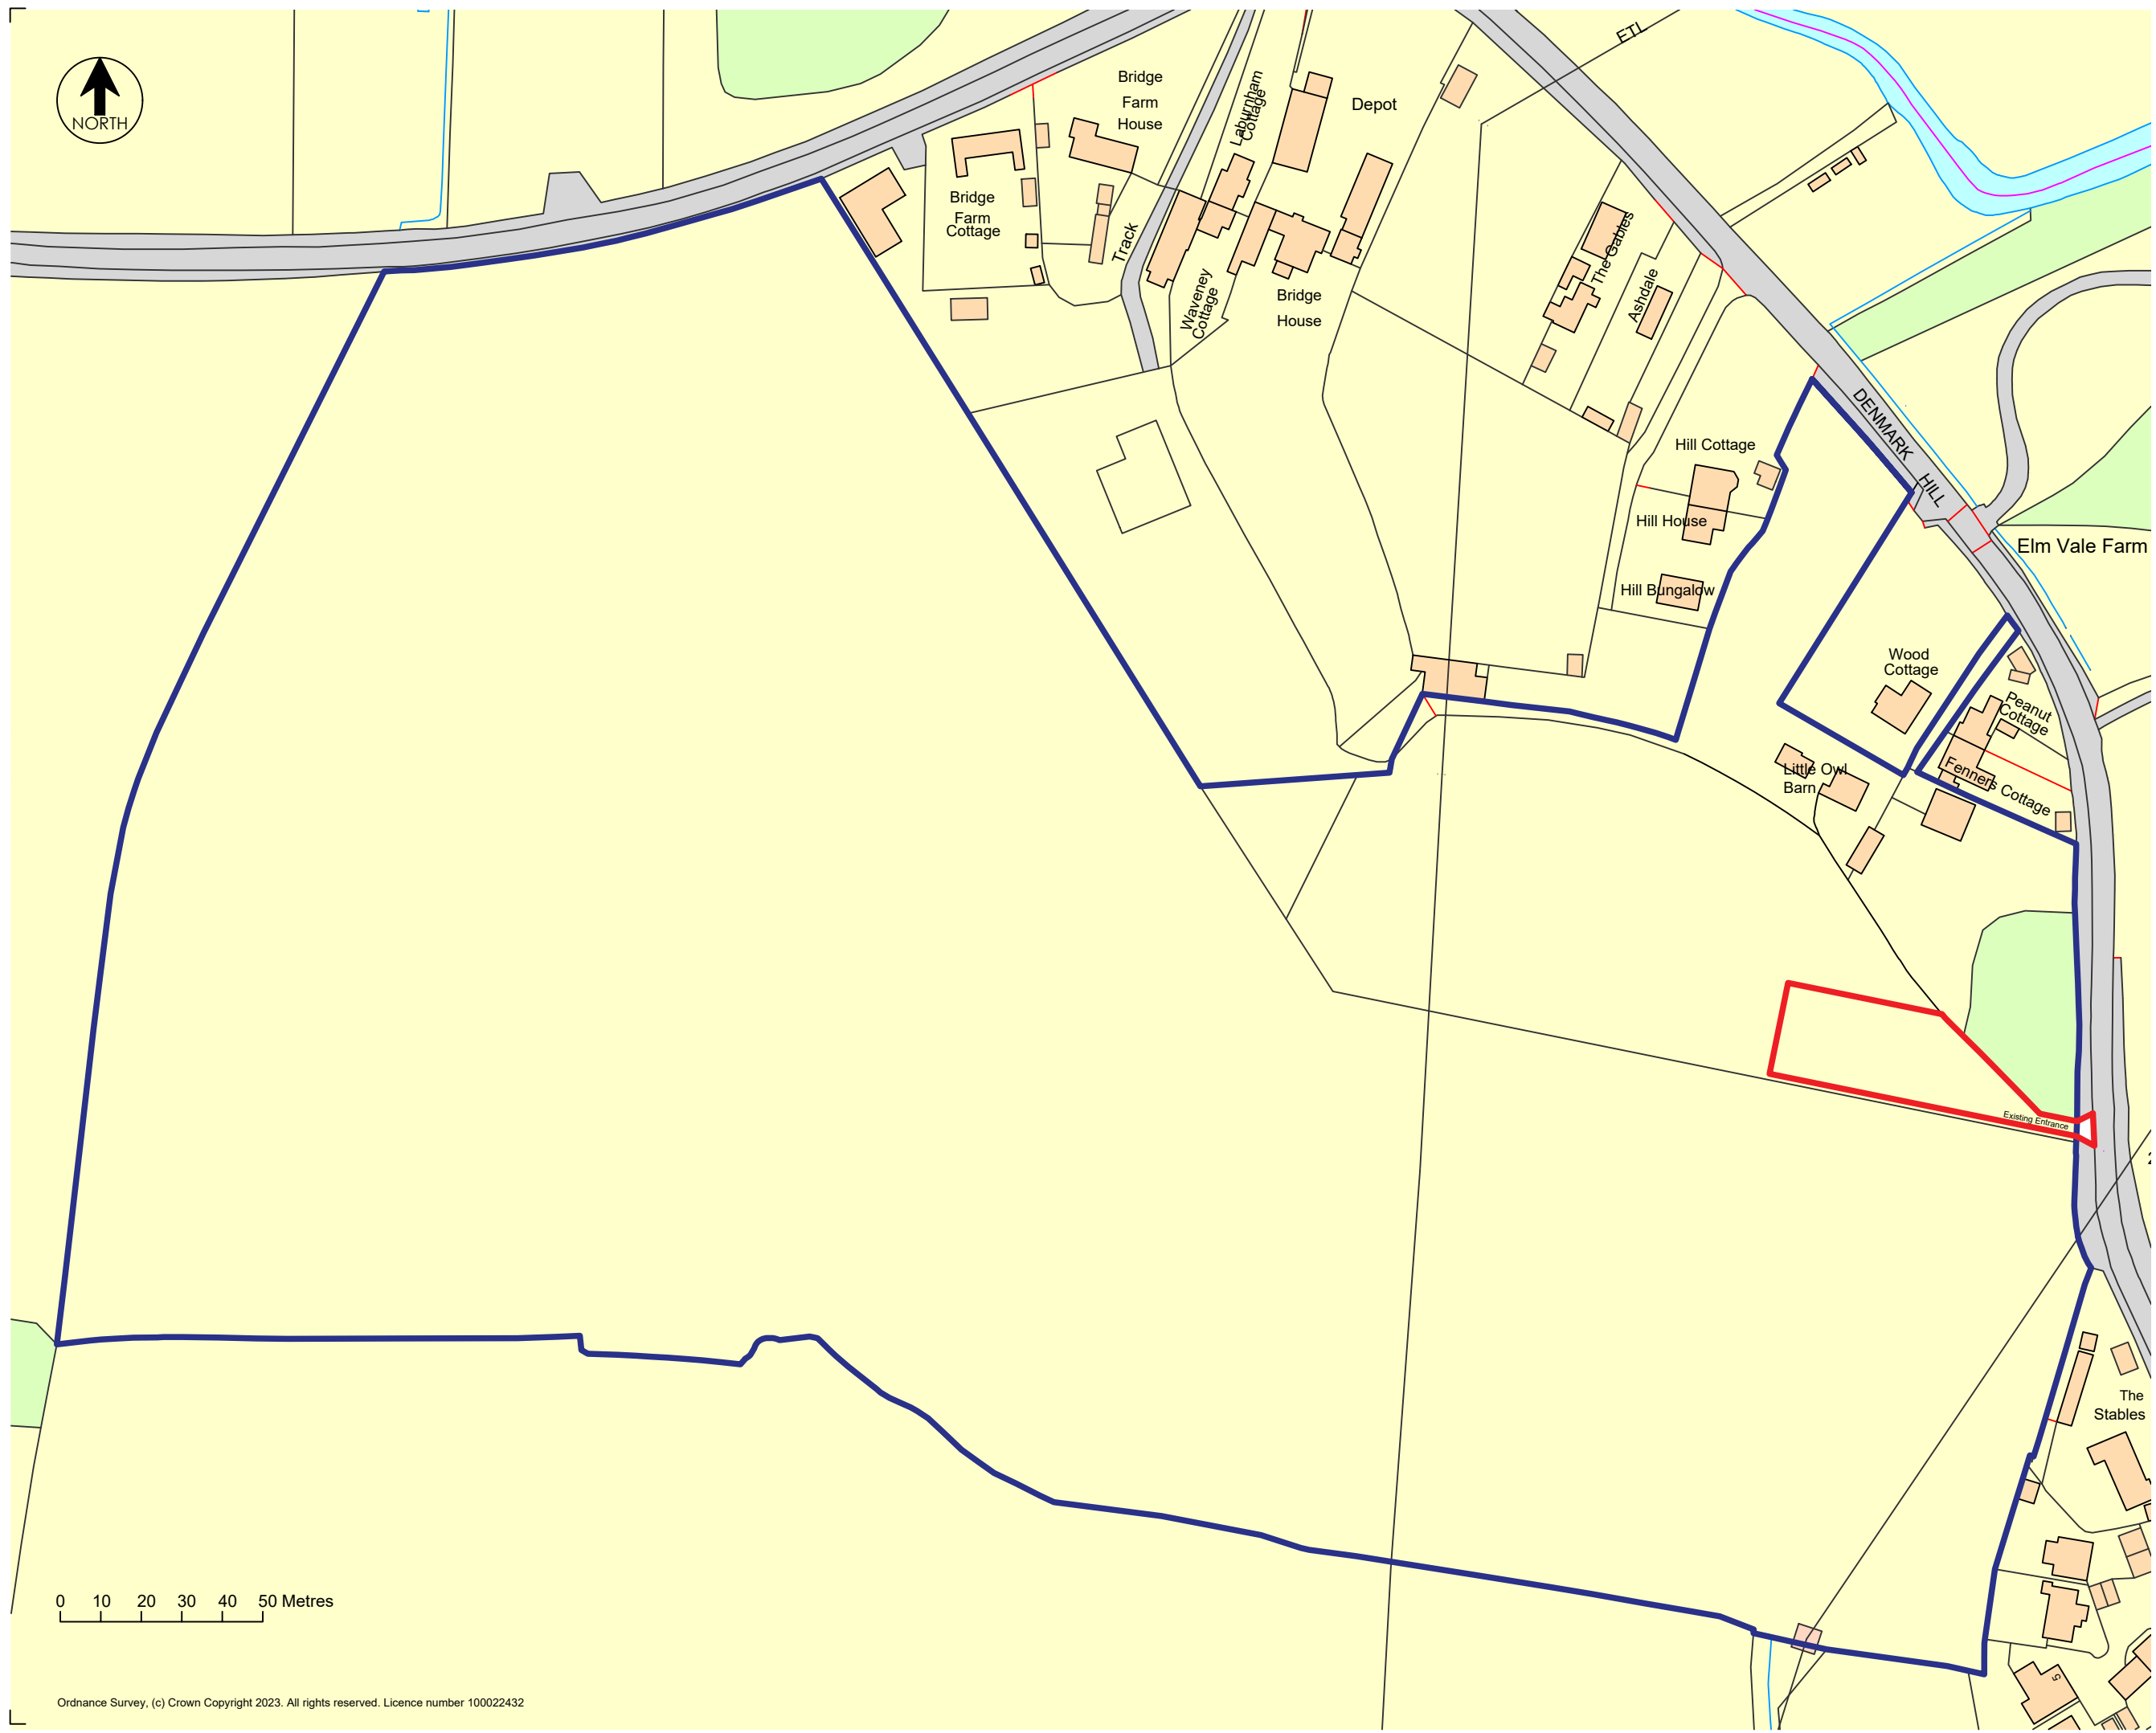

A 10-11-2023 BOUNDARY AMENDED AROUND JR JP
LITTLE OWL BARN

Rev	Date	Details	Drawn	Checked

Issued for: **PLANNING**

Client/Project:
**EMMA CALLAGHAN
LITTLE OWL BARN, DENMARK HILL,
PALGRAVE, SUFFOLK. IP22 1AB**

Drawing Title:
**PERMITTED AGRICULTURAL BARN
LOCATION PLAN**

Drawn	Checked	Size	Scale	Date
JR	JP	A3	1:1500	OCTOBER 2023
Project No.	Drawing No.	Revision		
304712	20-01	A		

DURRANTS BUILDING CONSULTANCY
Pump Hill House,
2b Market Hill,
Diss, Norfolk, IP22 4JZ

Tel: 01379 646603
Mail: buildingconsultancy@durrants.com
Website: www.durrantsbuildingconsultancy.com

