

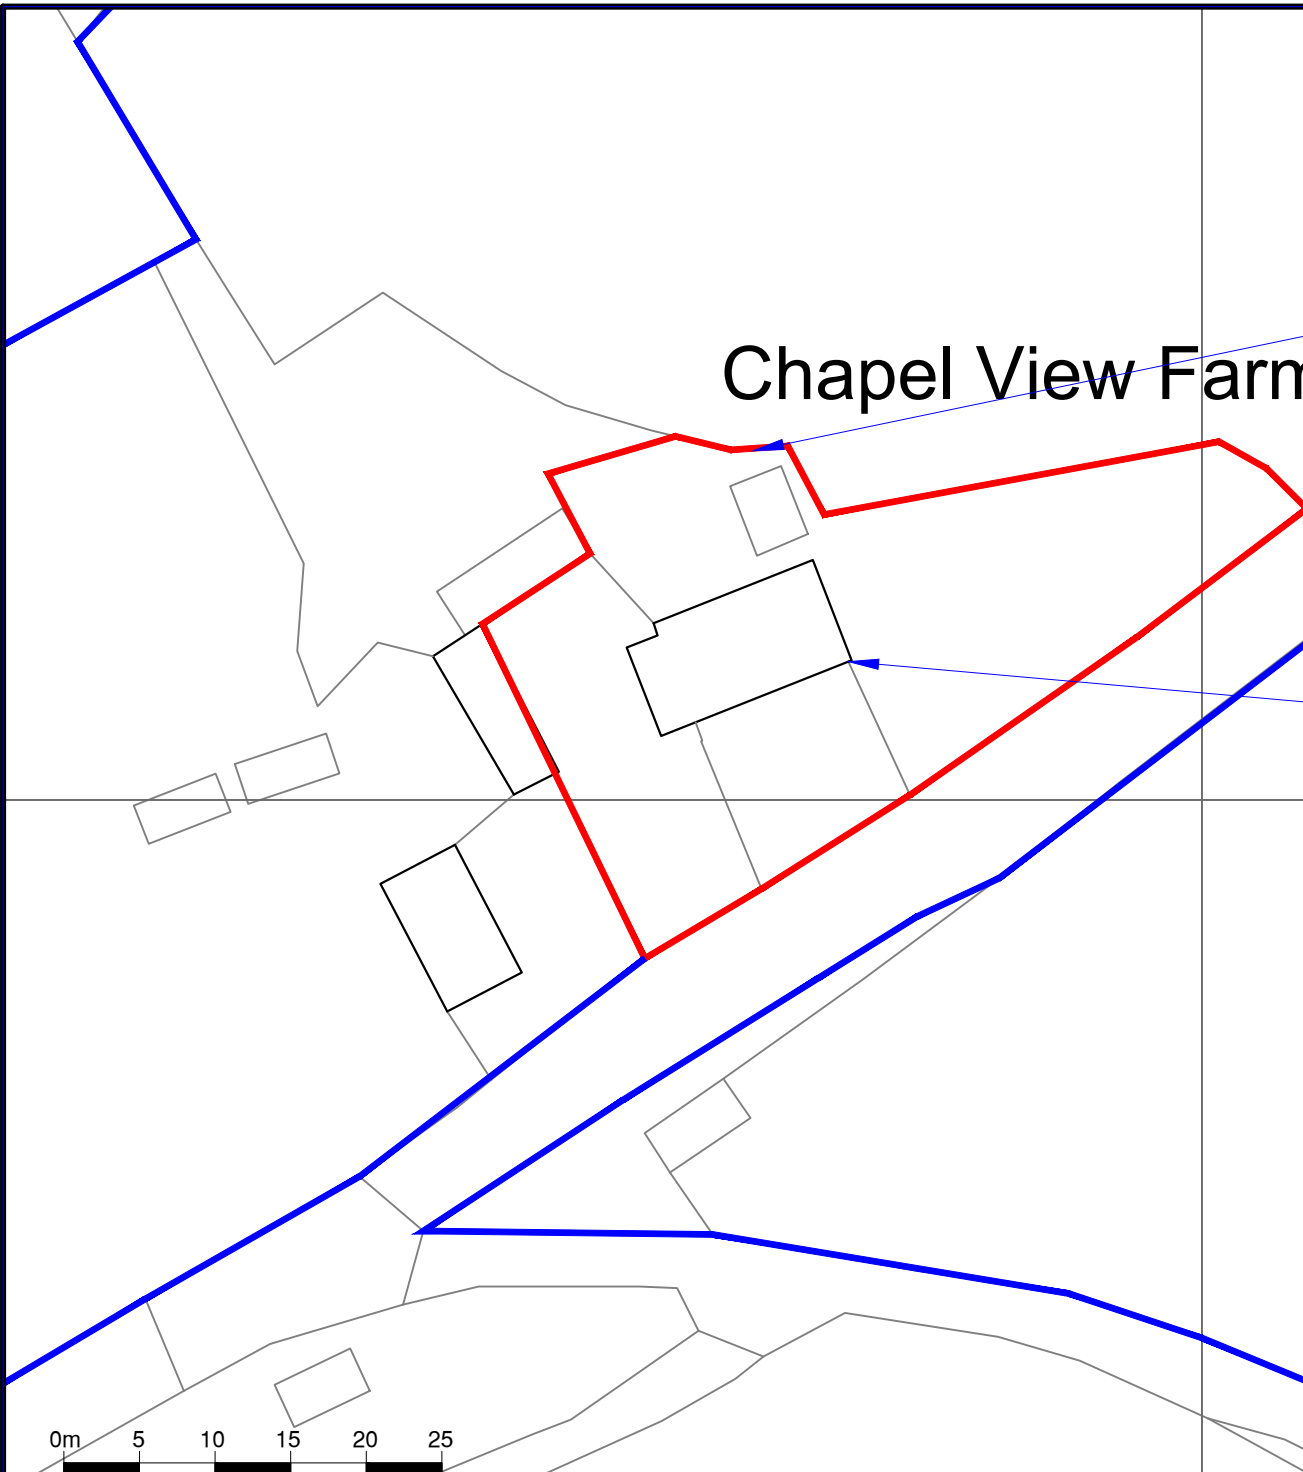


IMAGES / NOTES:

-  Ownership Boundary
-  Application Boundary



Chapel View Farm

very steep embankment

Grade II listed farmhouse

0m 5 10 15 20 25

[1:500 scale bar]  
Block Plan - 1:500 @ A3



Location Plan - 1:2500 @ A3

PLANNING ISSUE



**Matt Robinson  
Architecture**

01326 221130 / 07795 560907  
studio@mattrobinsonarchitecture.co.uk  
www.mattrobinsonarchitecture.co.uk

Caervallack, St.Martin, Nr Helston Cornwall, TR12 6DF

**Project: 476 Huxley**

David & Ruth Huxley

Chapel View Farm, Bissoe, Nr. Truro TR4 8RE

**Dwg No.: MR 476/ 001**

**Dwg NAME: Location & Block PLAN**

Scale: 1:1250 & 1:500@ A3 drawn by : MJR  
checked by : MJR

Date: November 28th. 2023 Revision: -