

concrete block "butchery" demolished
Concrete block tool unaffected by proposal
new dry stone retaining wall
New extension 25m² internal area replaces blockwork built butchery. Ridge height of new extension is 27.73 - 19cm (8") lower than of existing Butchery 27.93


oil tank removed and Air Source Heat pump system installed

existing greenhouse dismantled and moved to veg patch on West side of the farmhouse

two replacement inspection chambers & soil pipes link to existing septic tank

new link building 6.7m² replaces existing coal shed (4.7m²) on footprint

PLANNING ISSUE

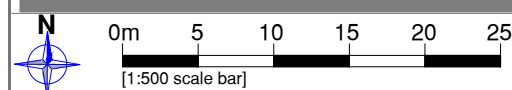


Matt Robinson Architecture
01326 221130 / 07795 560907
 studio@mattrobinsonarchitecture.co.uk
 www.mattrobinsonarchitecture.co.uk
Caervallack, St. Martin, Nr Helston Cornwall, TR12 6DF

Project: 476 Huxley

David & Ruth Huxley

Chapel View Farm, Bissoe, Nr. Truro TR4 8RE


Dwg No.: MR 476/ 011

Dwg NAME: Proposed BLOCK PLAN

Scale: 1:100 @ A3

drawn by : MJR
checked by : MJR

Date: November 28th. 2023 **Revision:** -

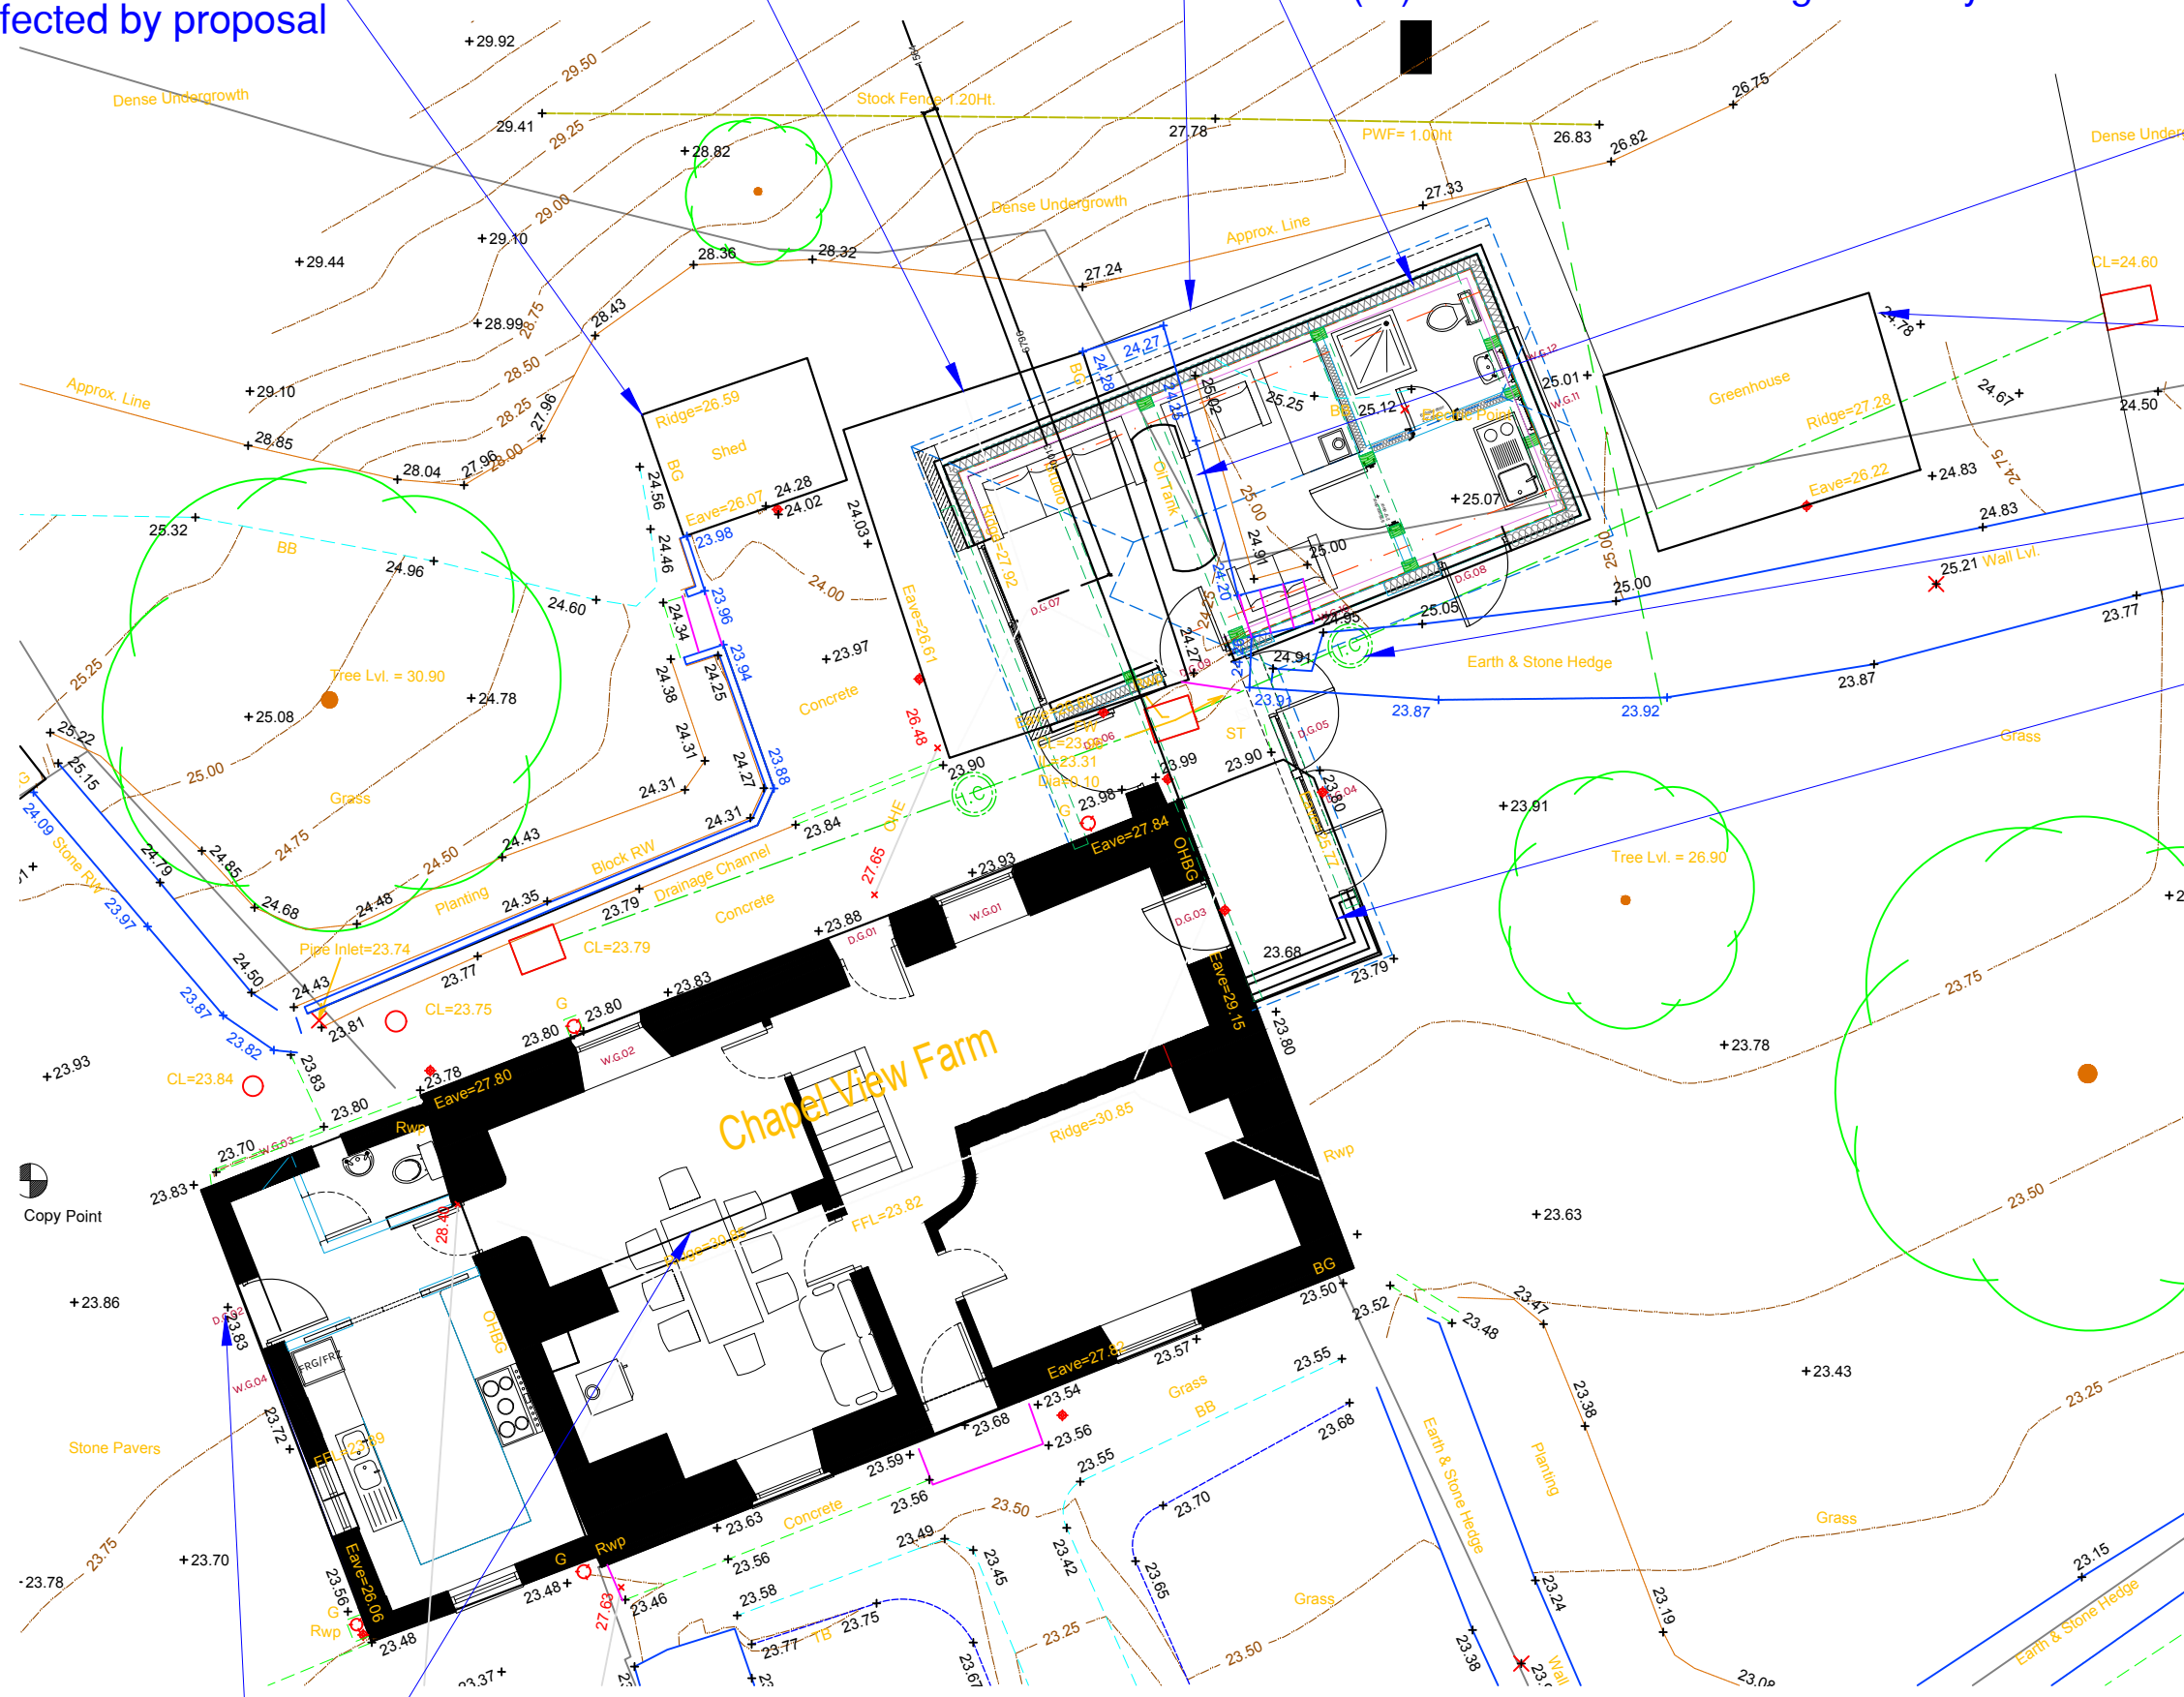

iNew door position & window

existing partition wall removed with steel post & beam frame inserted and nibs left of existing wall so original plan of cottage is readable & could be re-inserted by the next generation

Block Plan - 1:100 @ A3