




EXISTING GROUND FLOOR

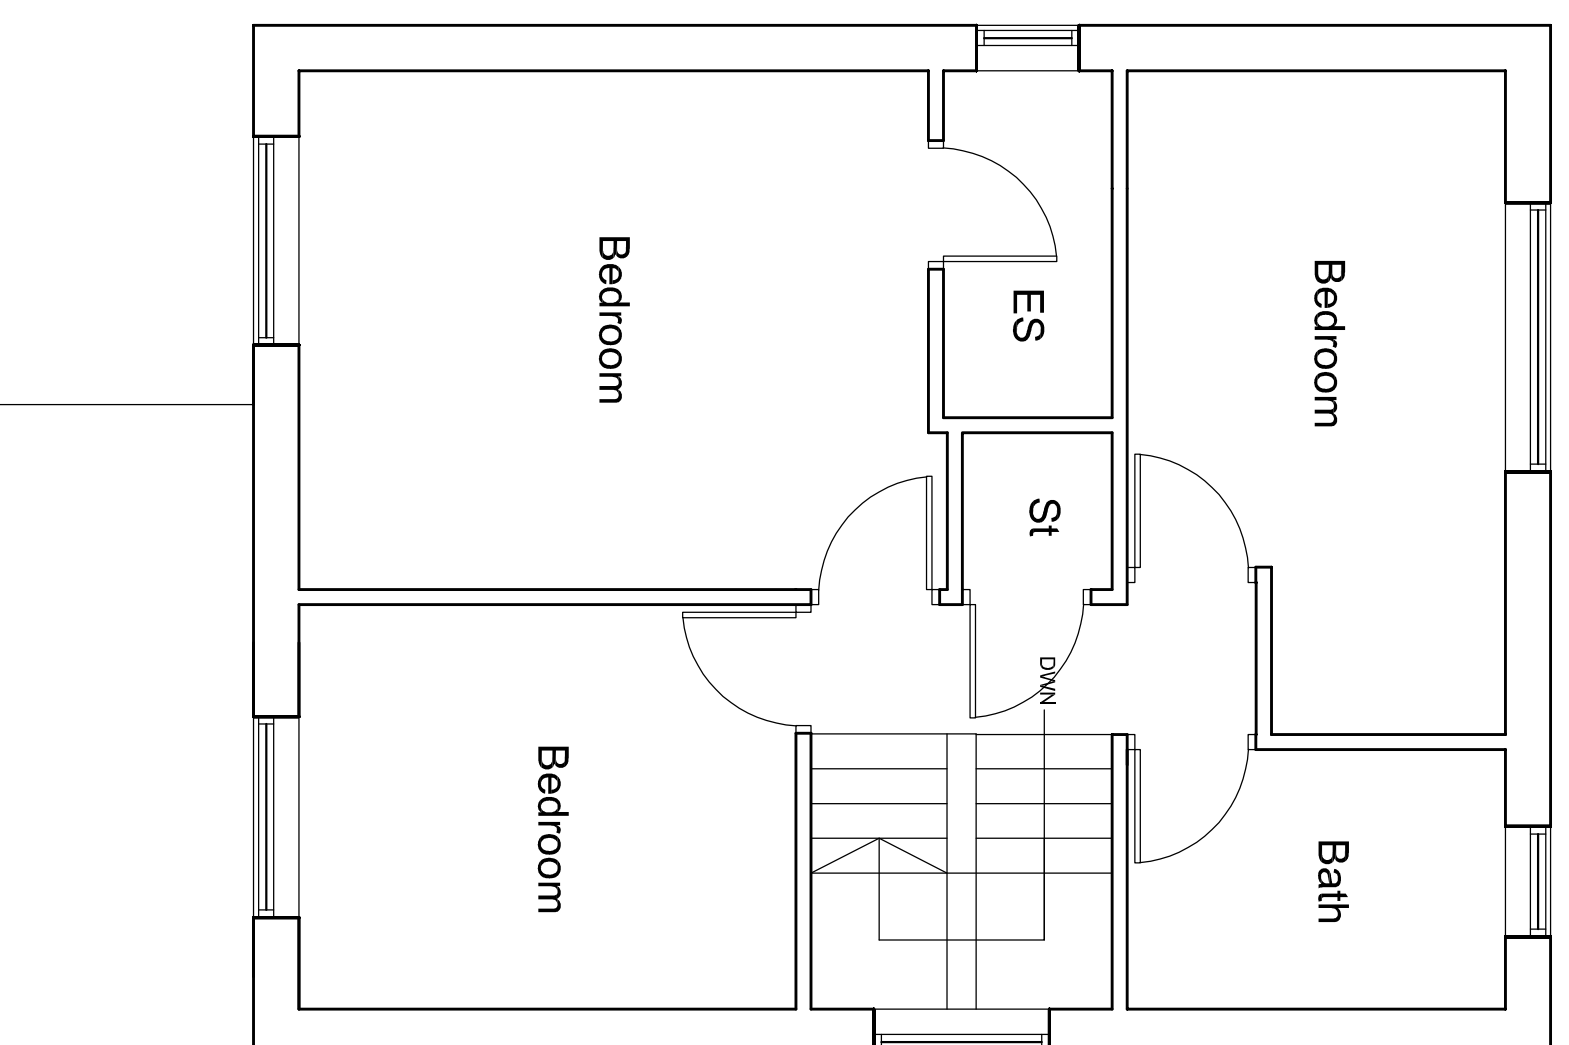


EXISTING FIRST FLOOR

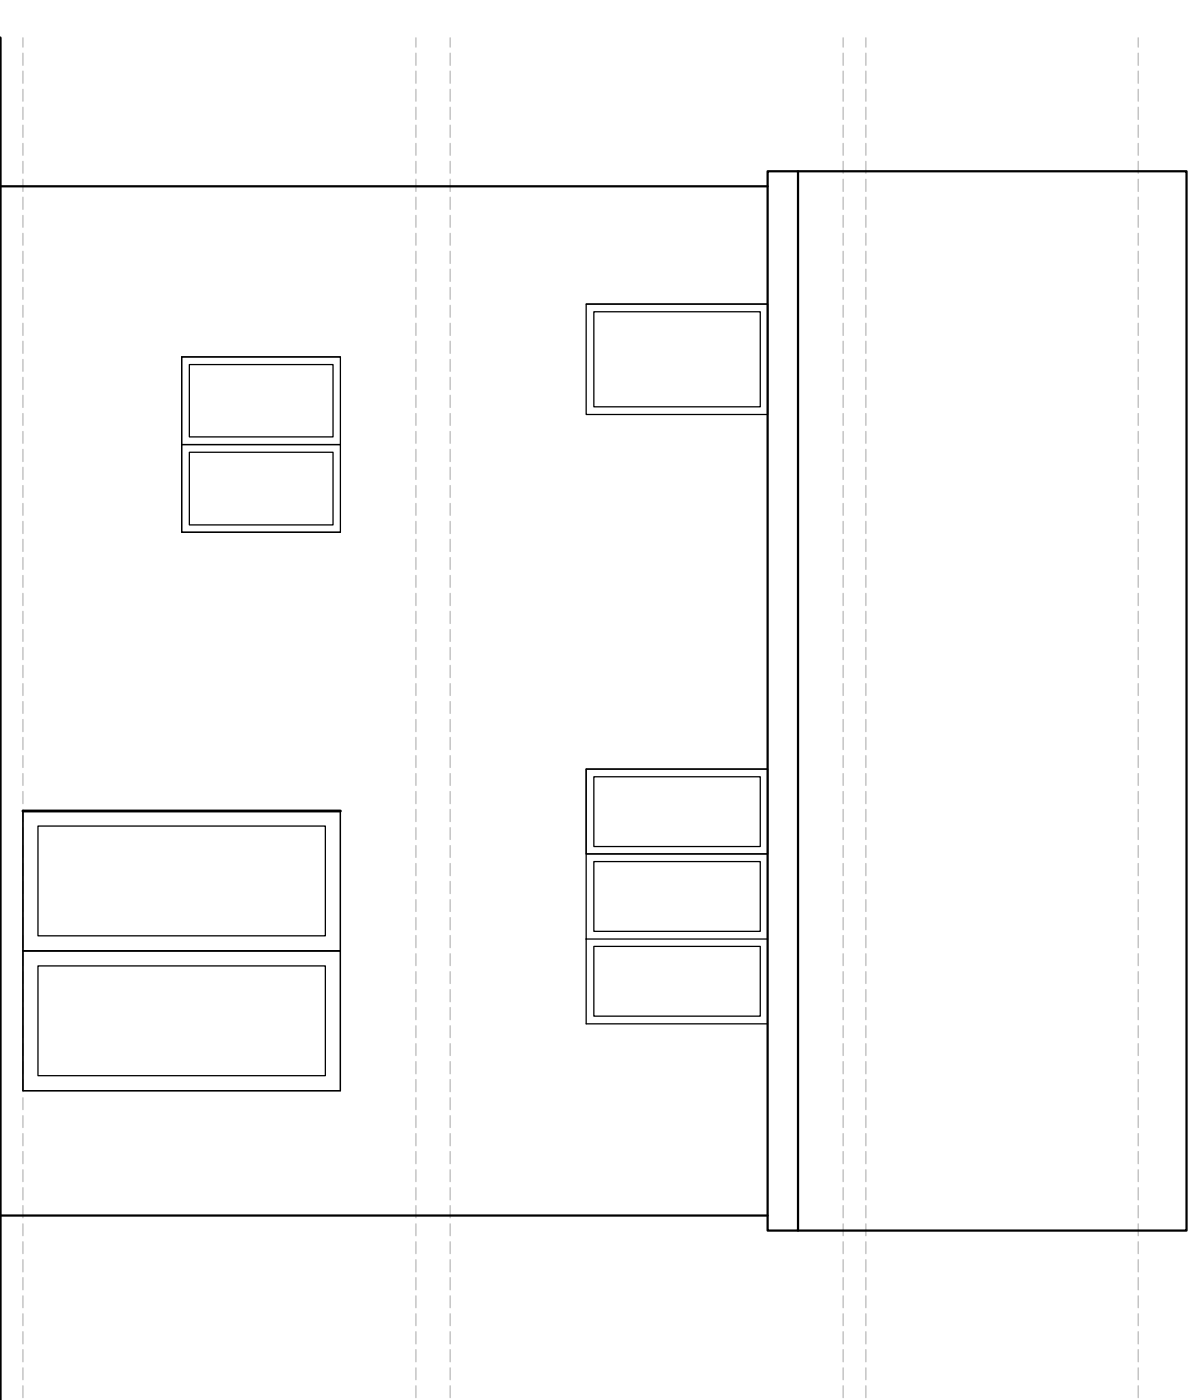


EXISTING REAR

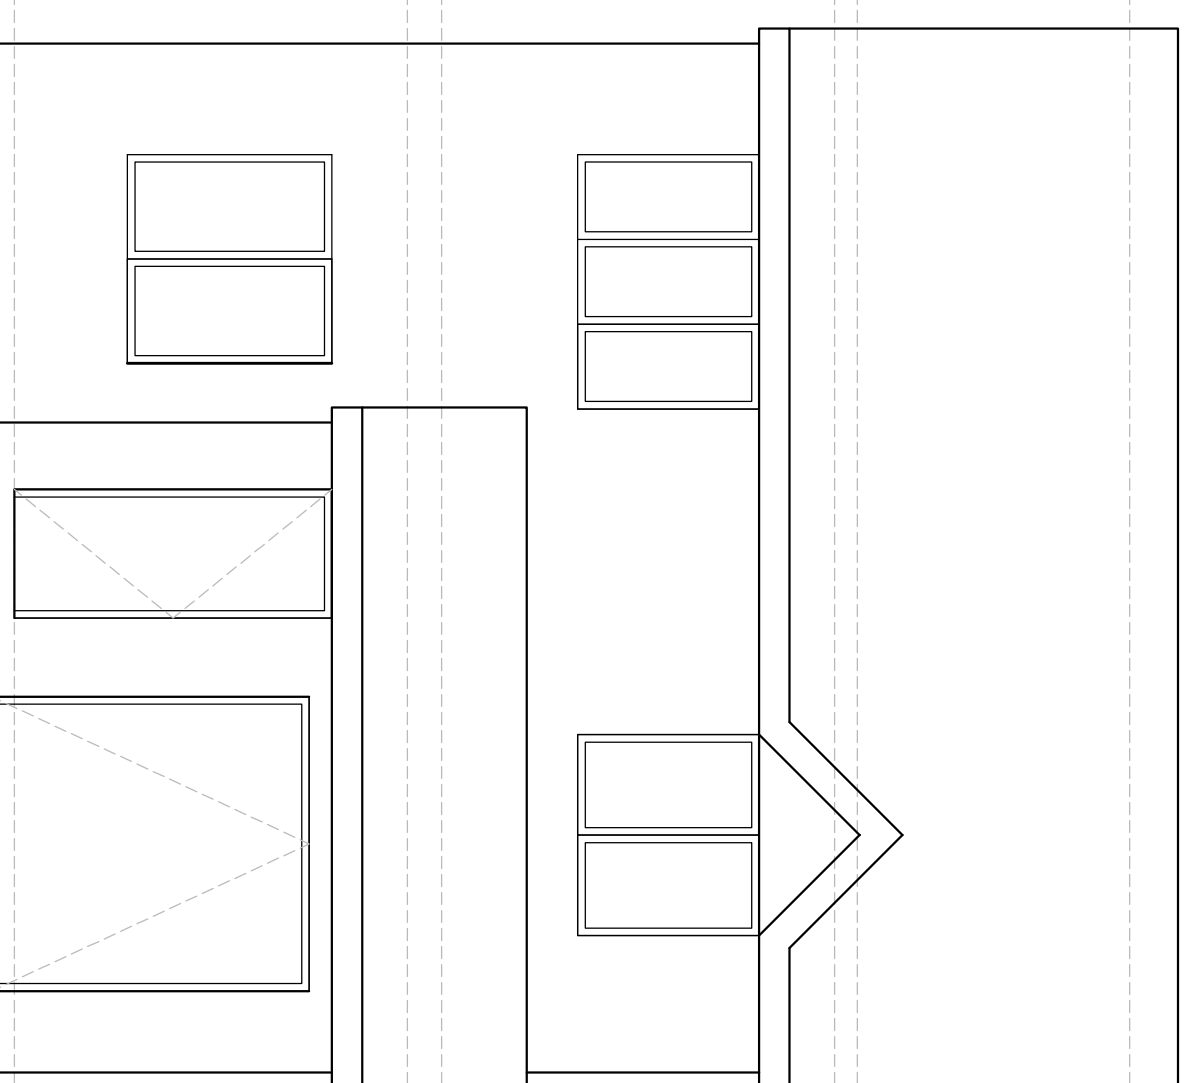

EXISTING FRONT

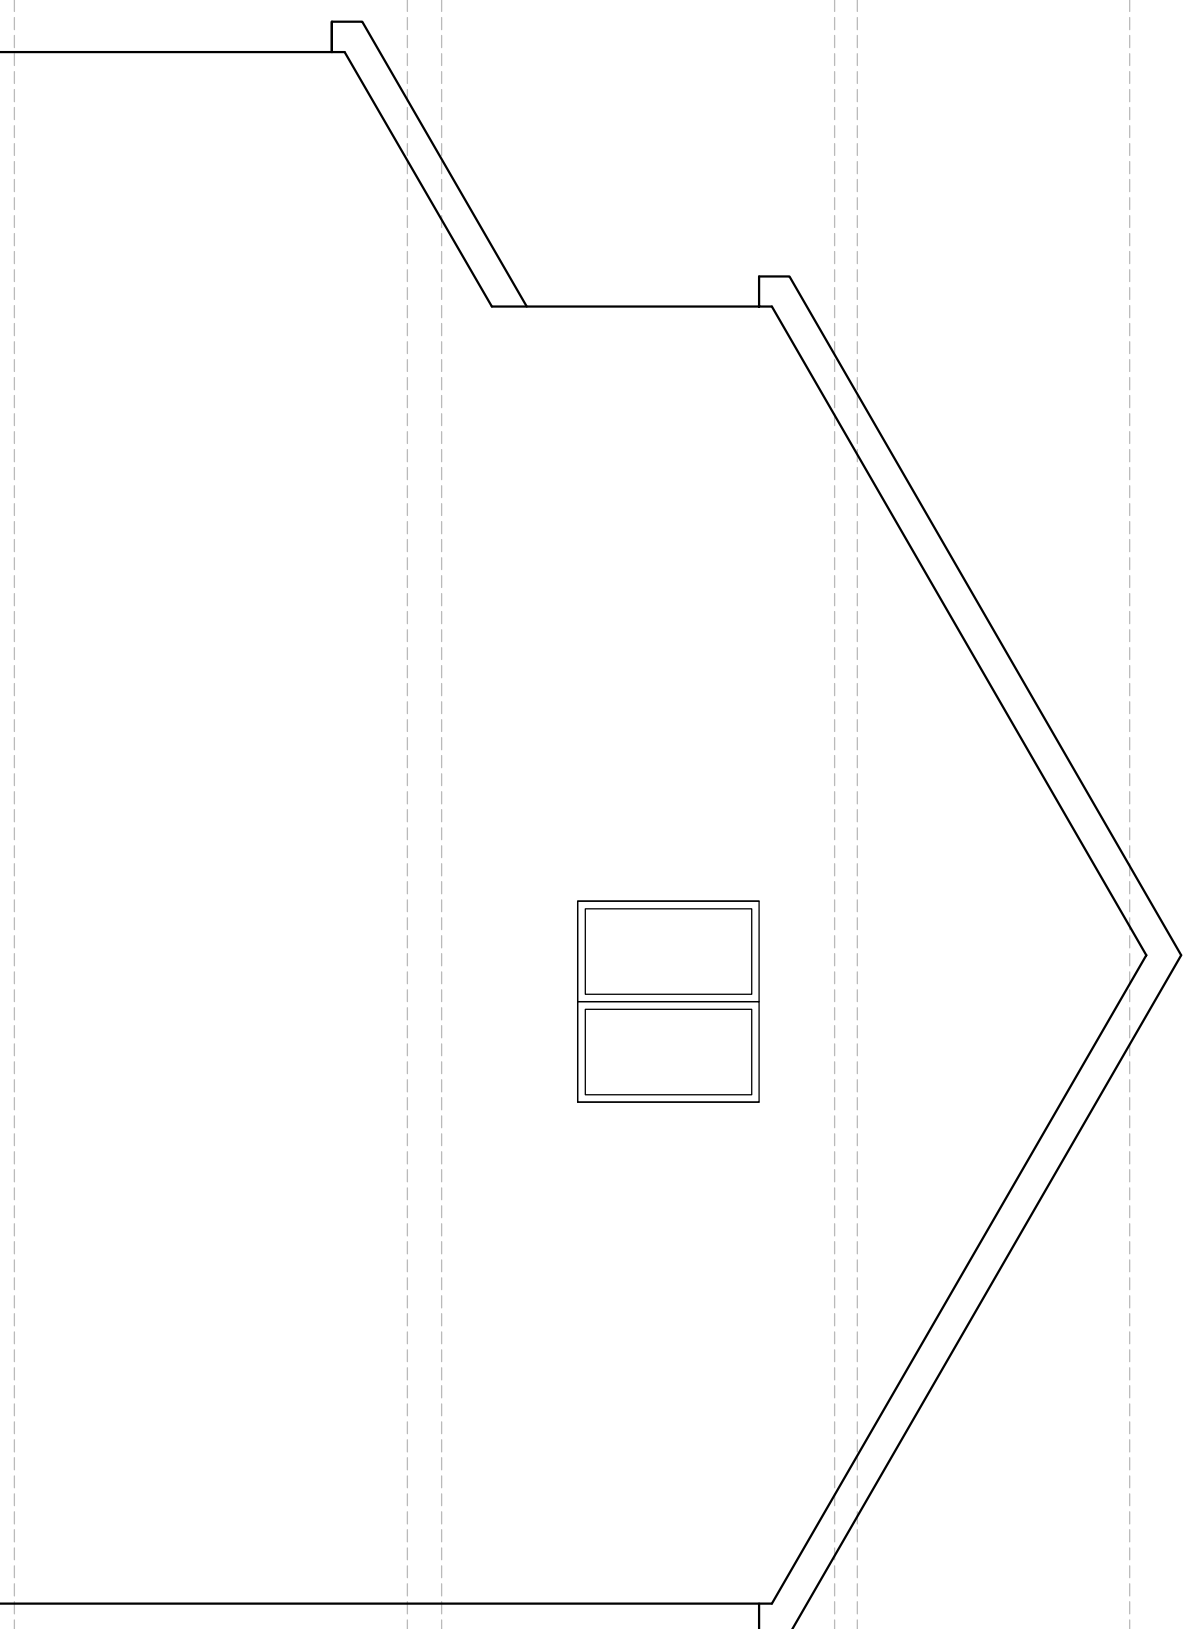

EXISTING SIDE

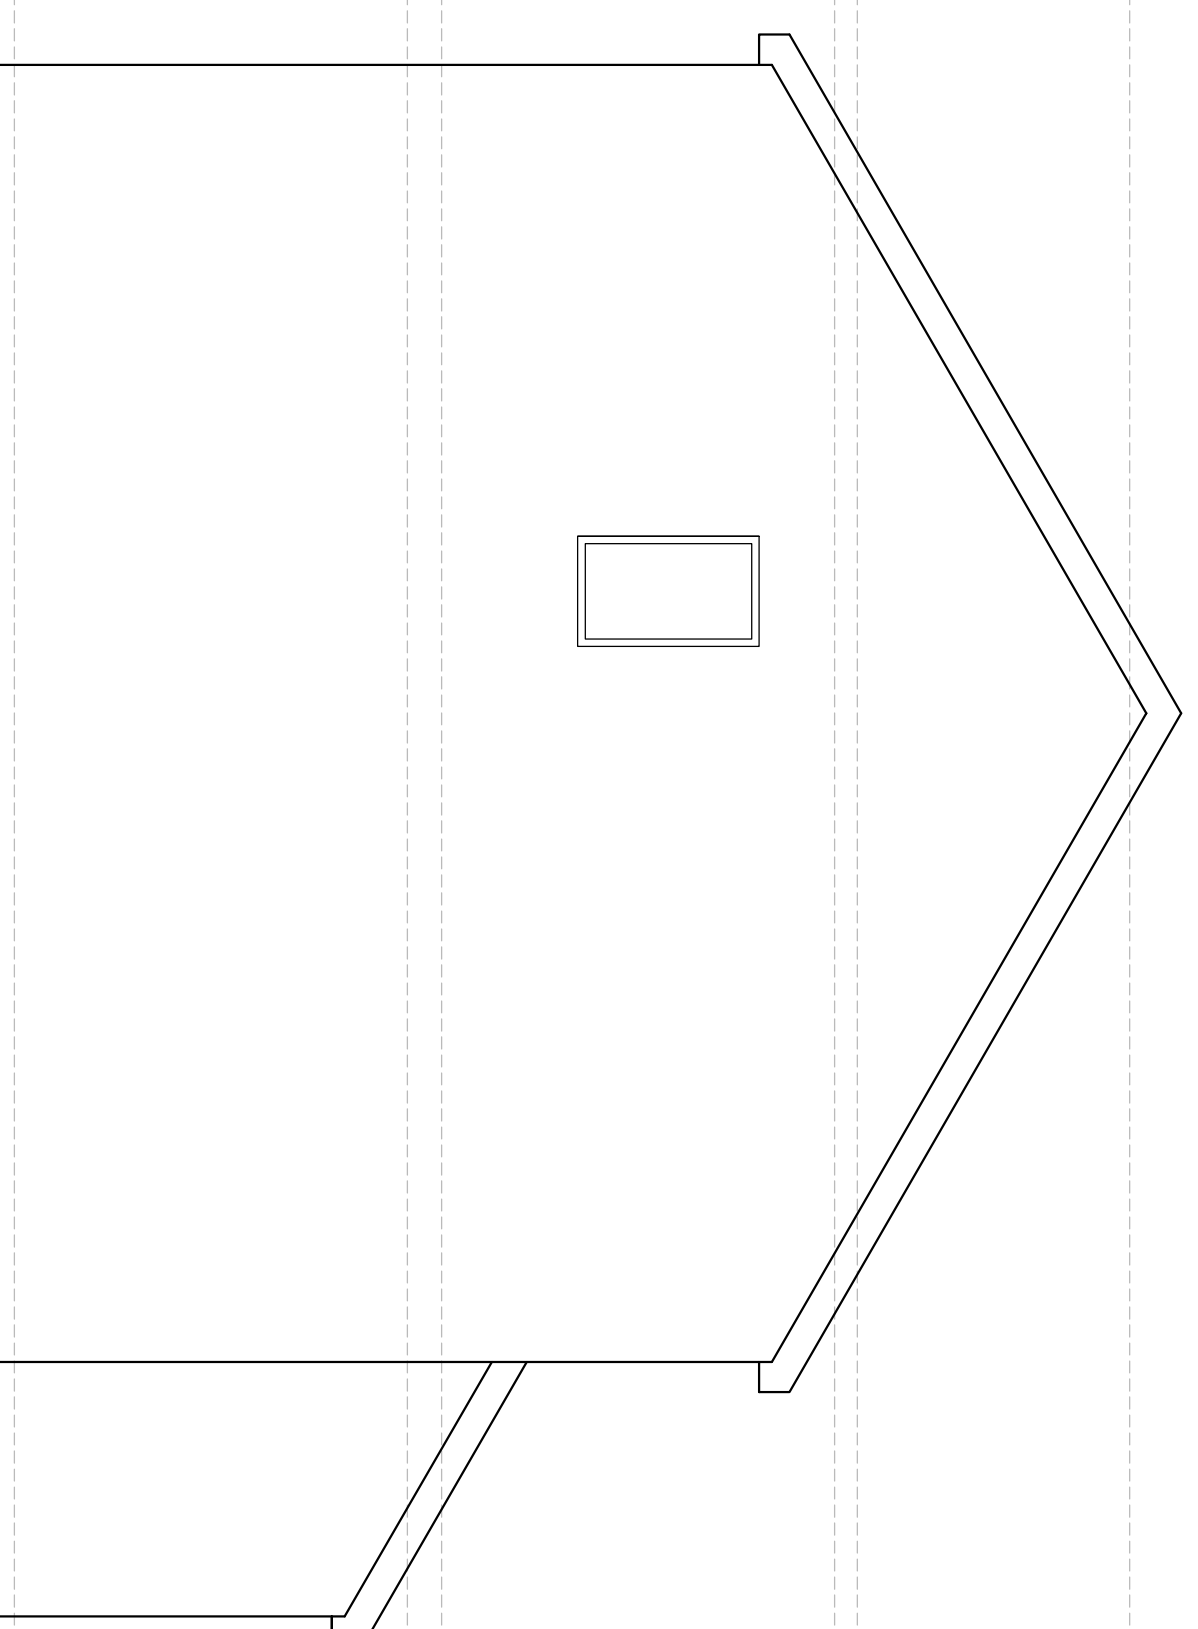

EXISTING SIDE



T: 07909119580 E: contact@rpcad.co.uk W: www.rpcad.co.uk
Company No. 5226515 CMA Registered Practice No. 021507

Client: **MR J RICHARDS**
Project Name: **14 PARKWAY, WESTHOUGHTON, BL5 2RY**

EXISTING Plans.

Scale/Sheet	Drawn by	Project Stage	Issue
1:50 @ A1	201117/01	Building Regs	Building Regs
	RC		

© The copyright of this drawing is vested with RPC Architectural Design Ltd. All work is subject to the company's terms and conditions. No part of this drawing may be reproduced, stored in a retrieval system, or transmitted in any form or by any means, without the prior written permission of RPC Architectural Design Ltd.