


Perspective 02



Perspective 01

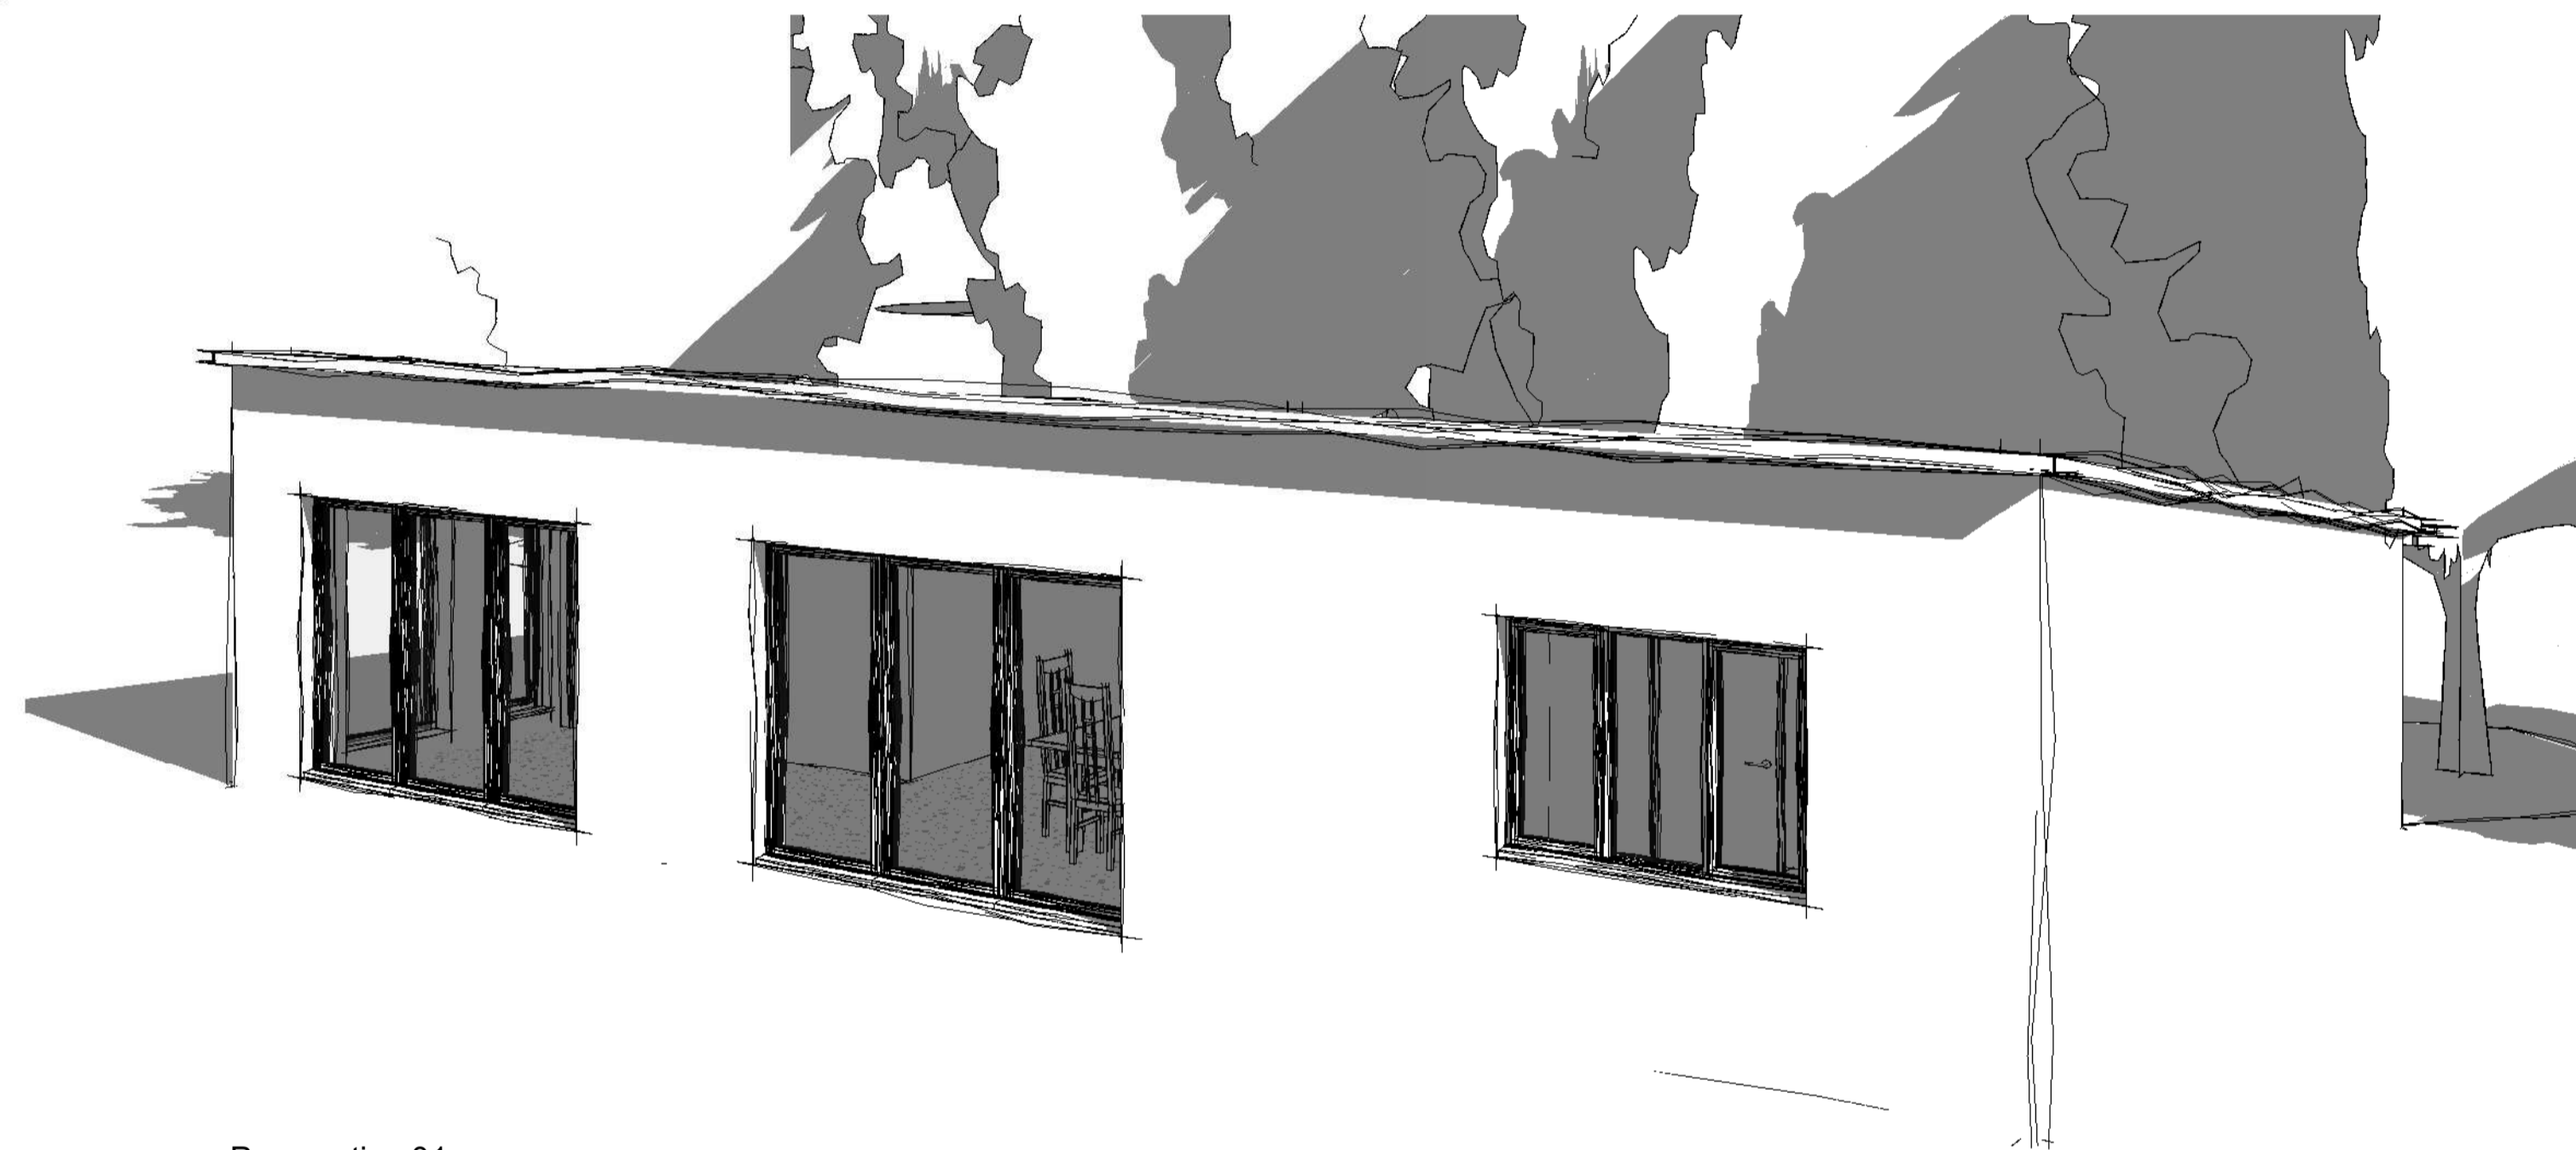

Indicative View

NOTES

All dimensions and sizes to be verified by the Contractor on site. Any Discrepancies to be verified with the Architect/Designer before work proceeds. Contractor to not scale from this drawing. This drawing is subject to copyright of Kairos Architecture Ltd.

Rev	Description	Date

Stage: **PLANNING**

PROJECT

Class Q conversion of existing Farm Workshop/Storage Shed to domestic accomodation at Longstone Farm, Trenear, Helston, TR13 0HG

TITLE

Proposed Views

CLIENT

Mr C Martins

DRAWN BY PC	CHECKED BY	DATE 30/01/23
----------------	------------	------------------

SCALE (@ A1)	PROJECT NUMBER KA344
--------------	-------------------------

DRAWING NUMBER 007	REV
-----------------------	-----