

NOTE:
 EXISTING SYCAMORE TREE, SUBJECT TO TPO,
 AT REAR OF APPLICATION SITE, IS NOT TO
 BE REMOVED OR REDUCED. THE PROPOSED
 EXTENSION IS TO BE BUILT AROUND THE
 TREE STUMP.

AUGUSTUS LANE




HIGH STREET

TCB

Tel P

X

60m

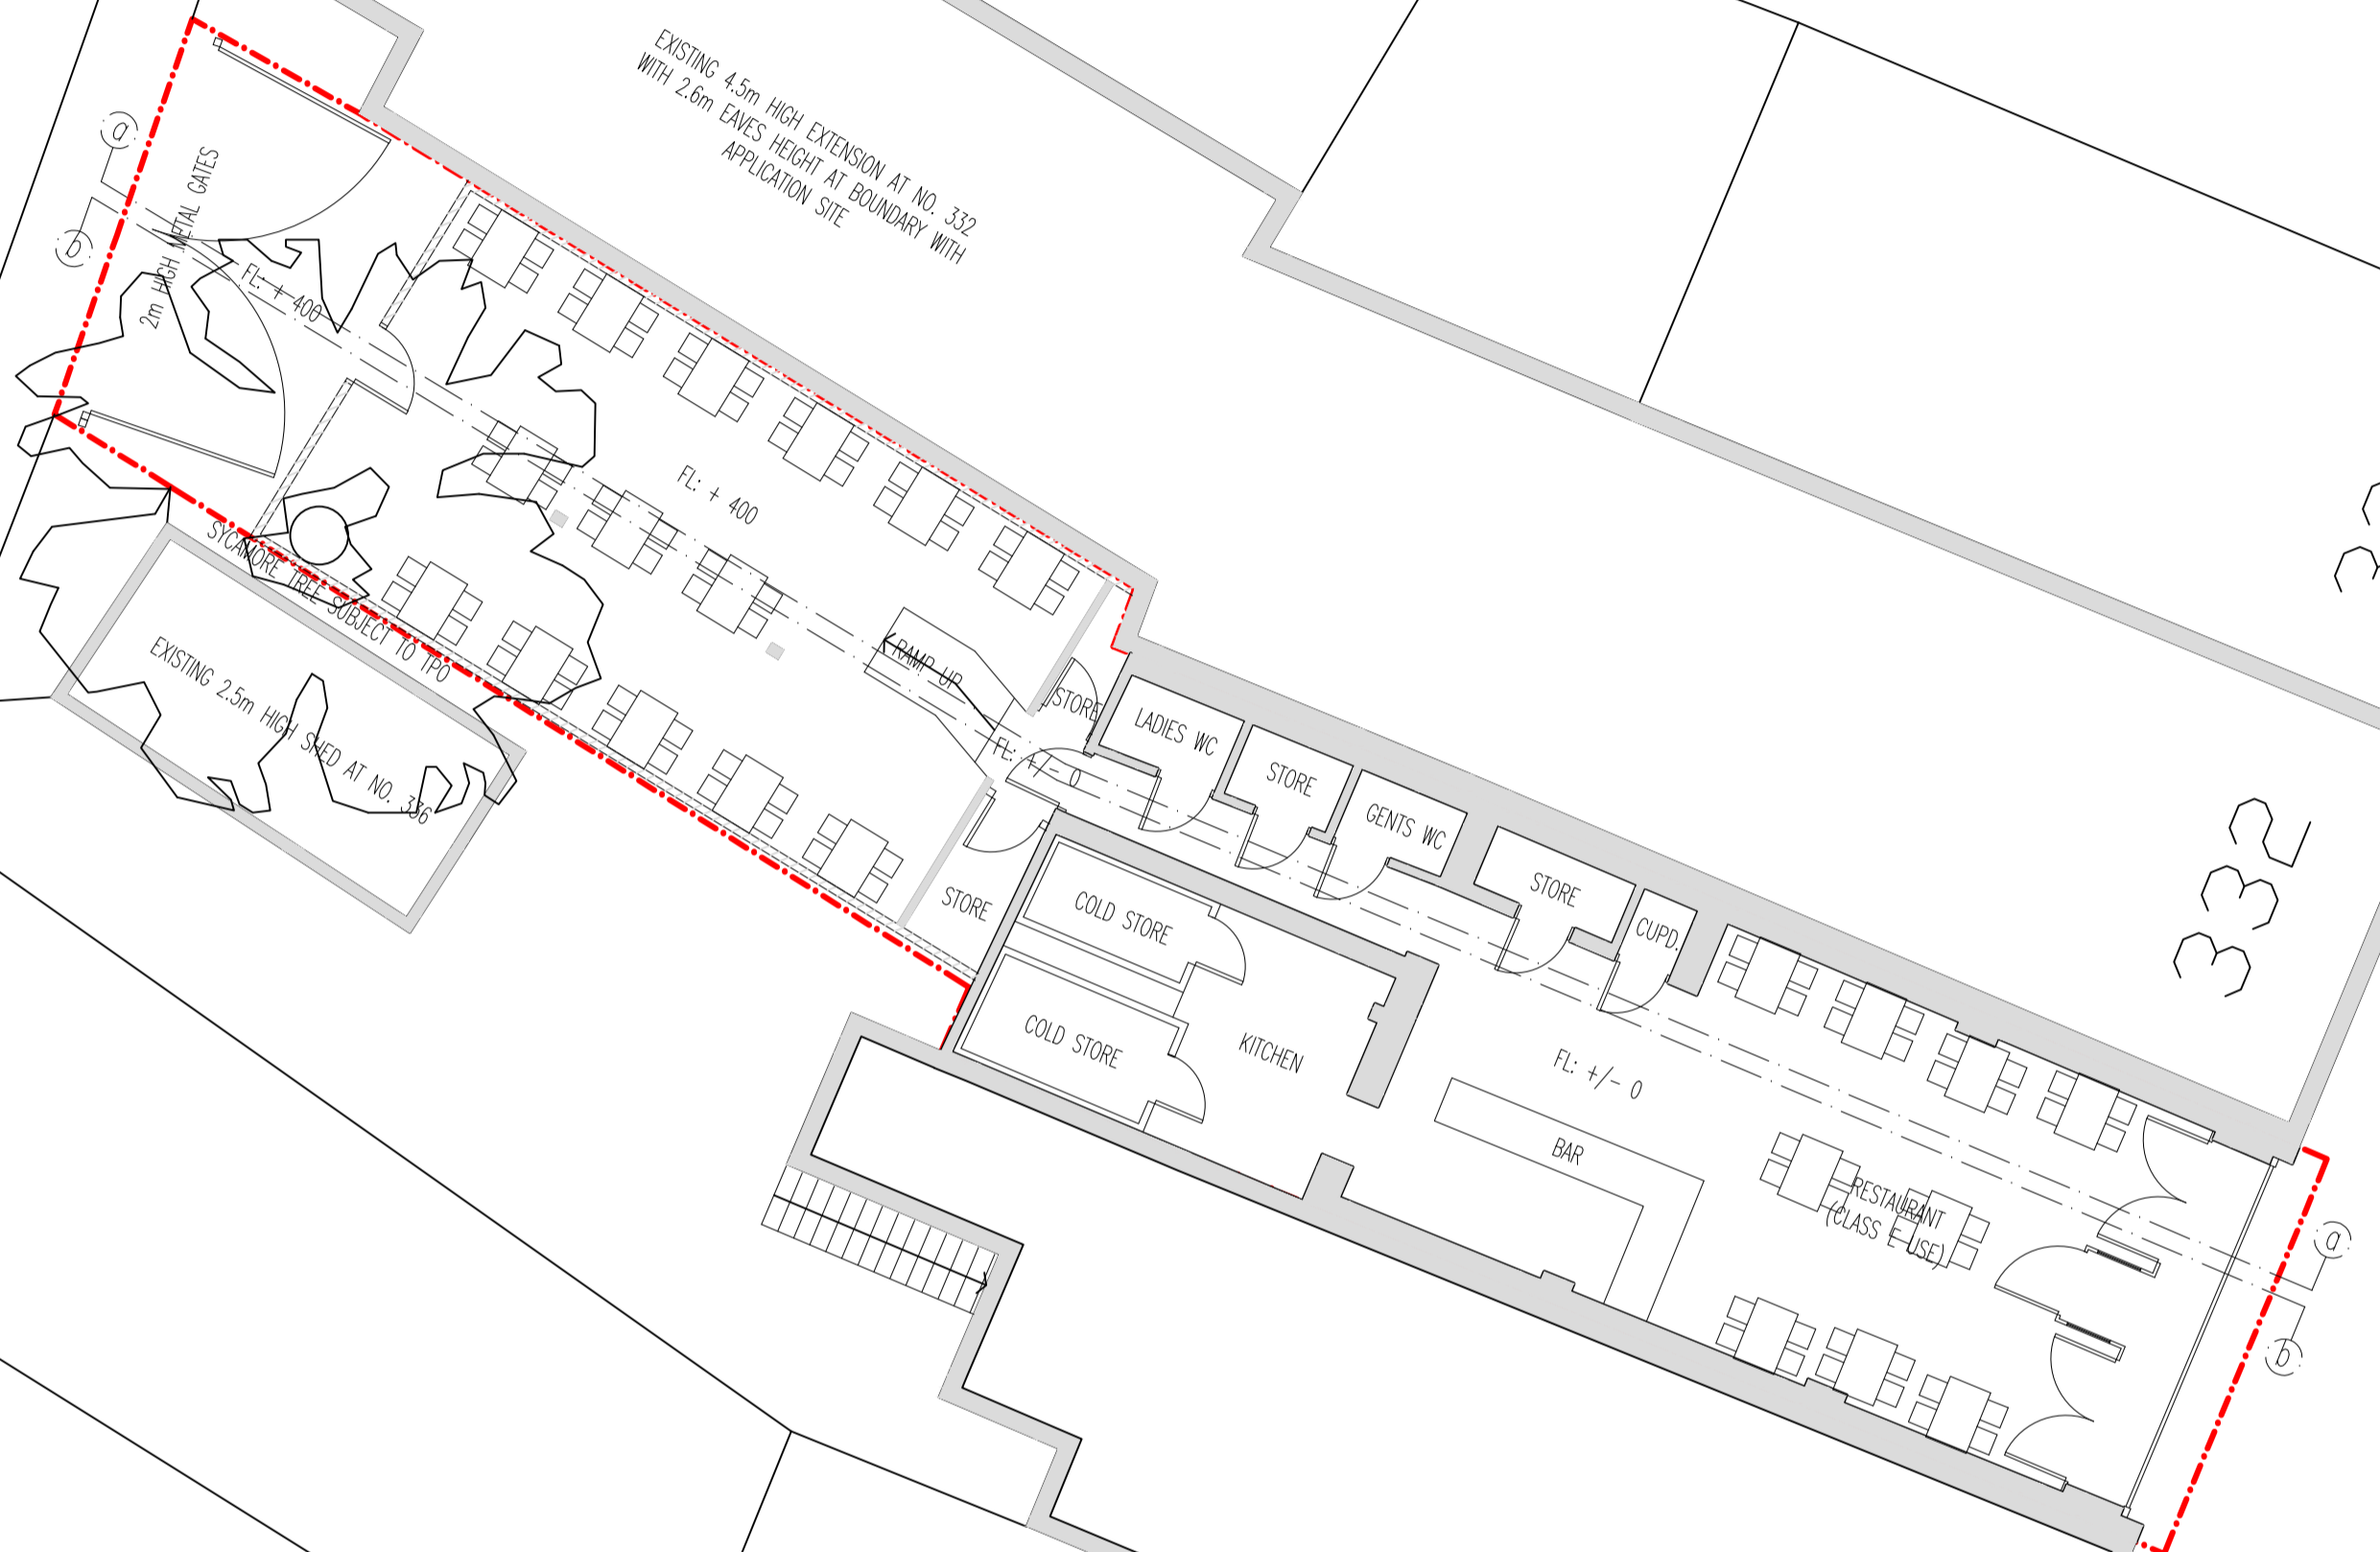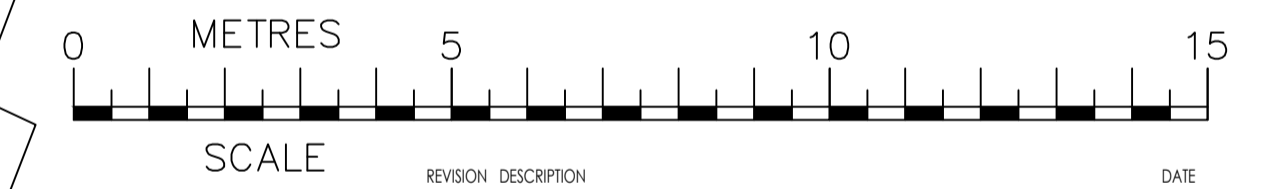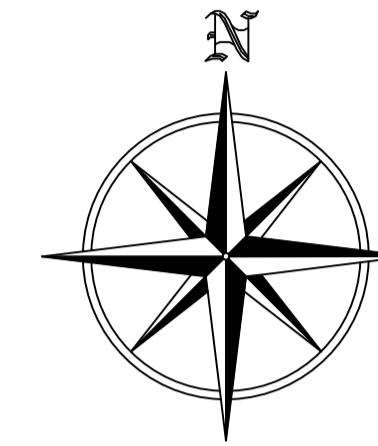

Development Proposal:
 Construction of single storey rear extension to be used for additional customer seating and storage for existing restaurant.

Proposed Materials:
 External Walls: Timber framed and finished in brown painted, vertically aligned, timber weatherboard.
 Roof: Crown-pitched and timber framed with transparent, plastic, corrugated sheet covering to slopes and felt covering to flat element.

CLIENT Suela Hamzi			
JOB 334 High Street, Orpington, BR6 0NQ			
TITLE Proposed Ground Floor and Site Block Plan			
FNH Property Services Hillside London Road West Kingsdown Sevenoaks TN15 6EX Tel: 07949 928 170 Email: fethi.huseyin@outlook.com			
SCALE 1:100 @ A1	D FH	C FH	DATE November 2023
JOB NO. 231103	DRAWING NO. 03	REVISION	