
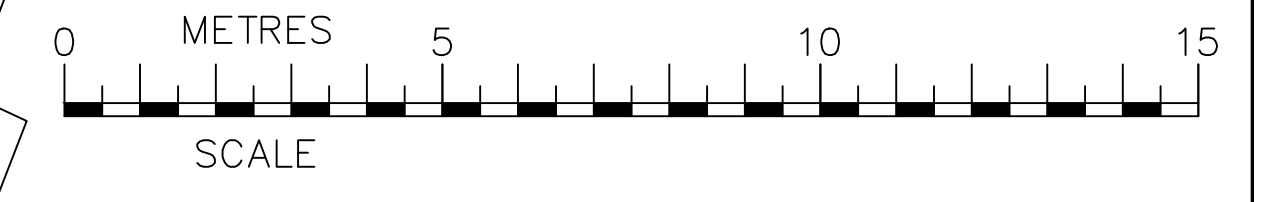
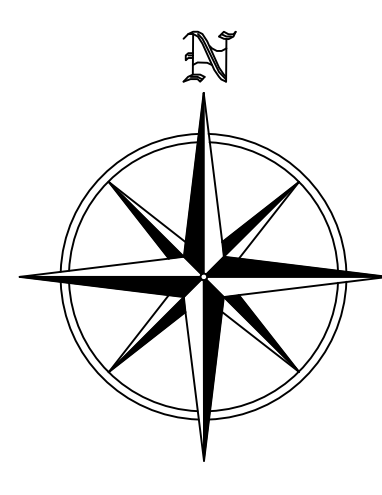


AUGUSTUS LANE

HIGH STREET

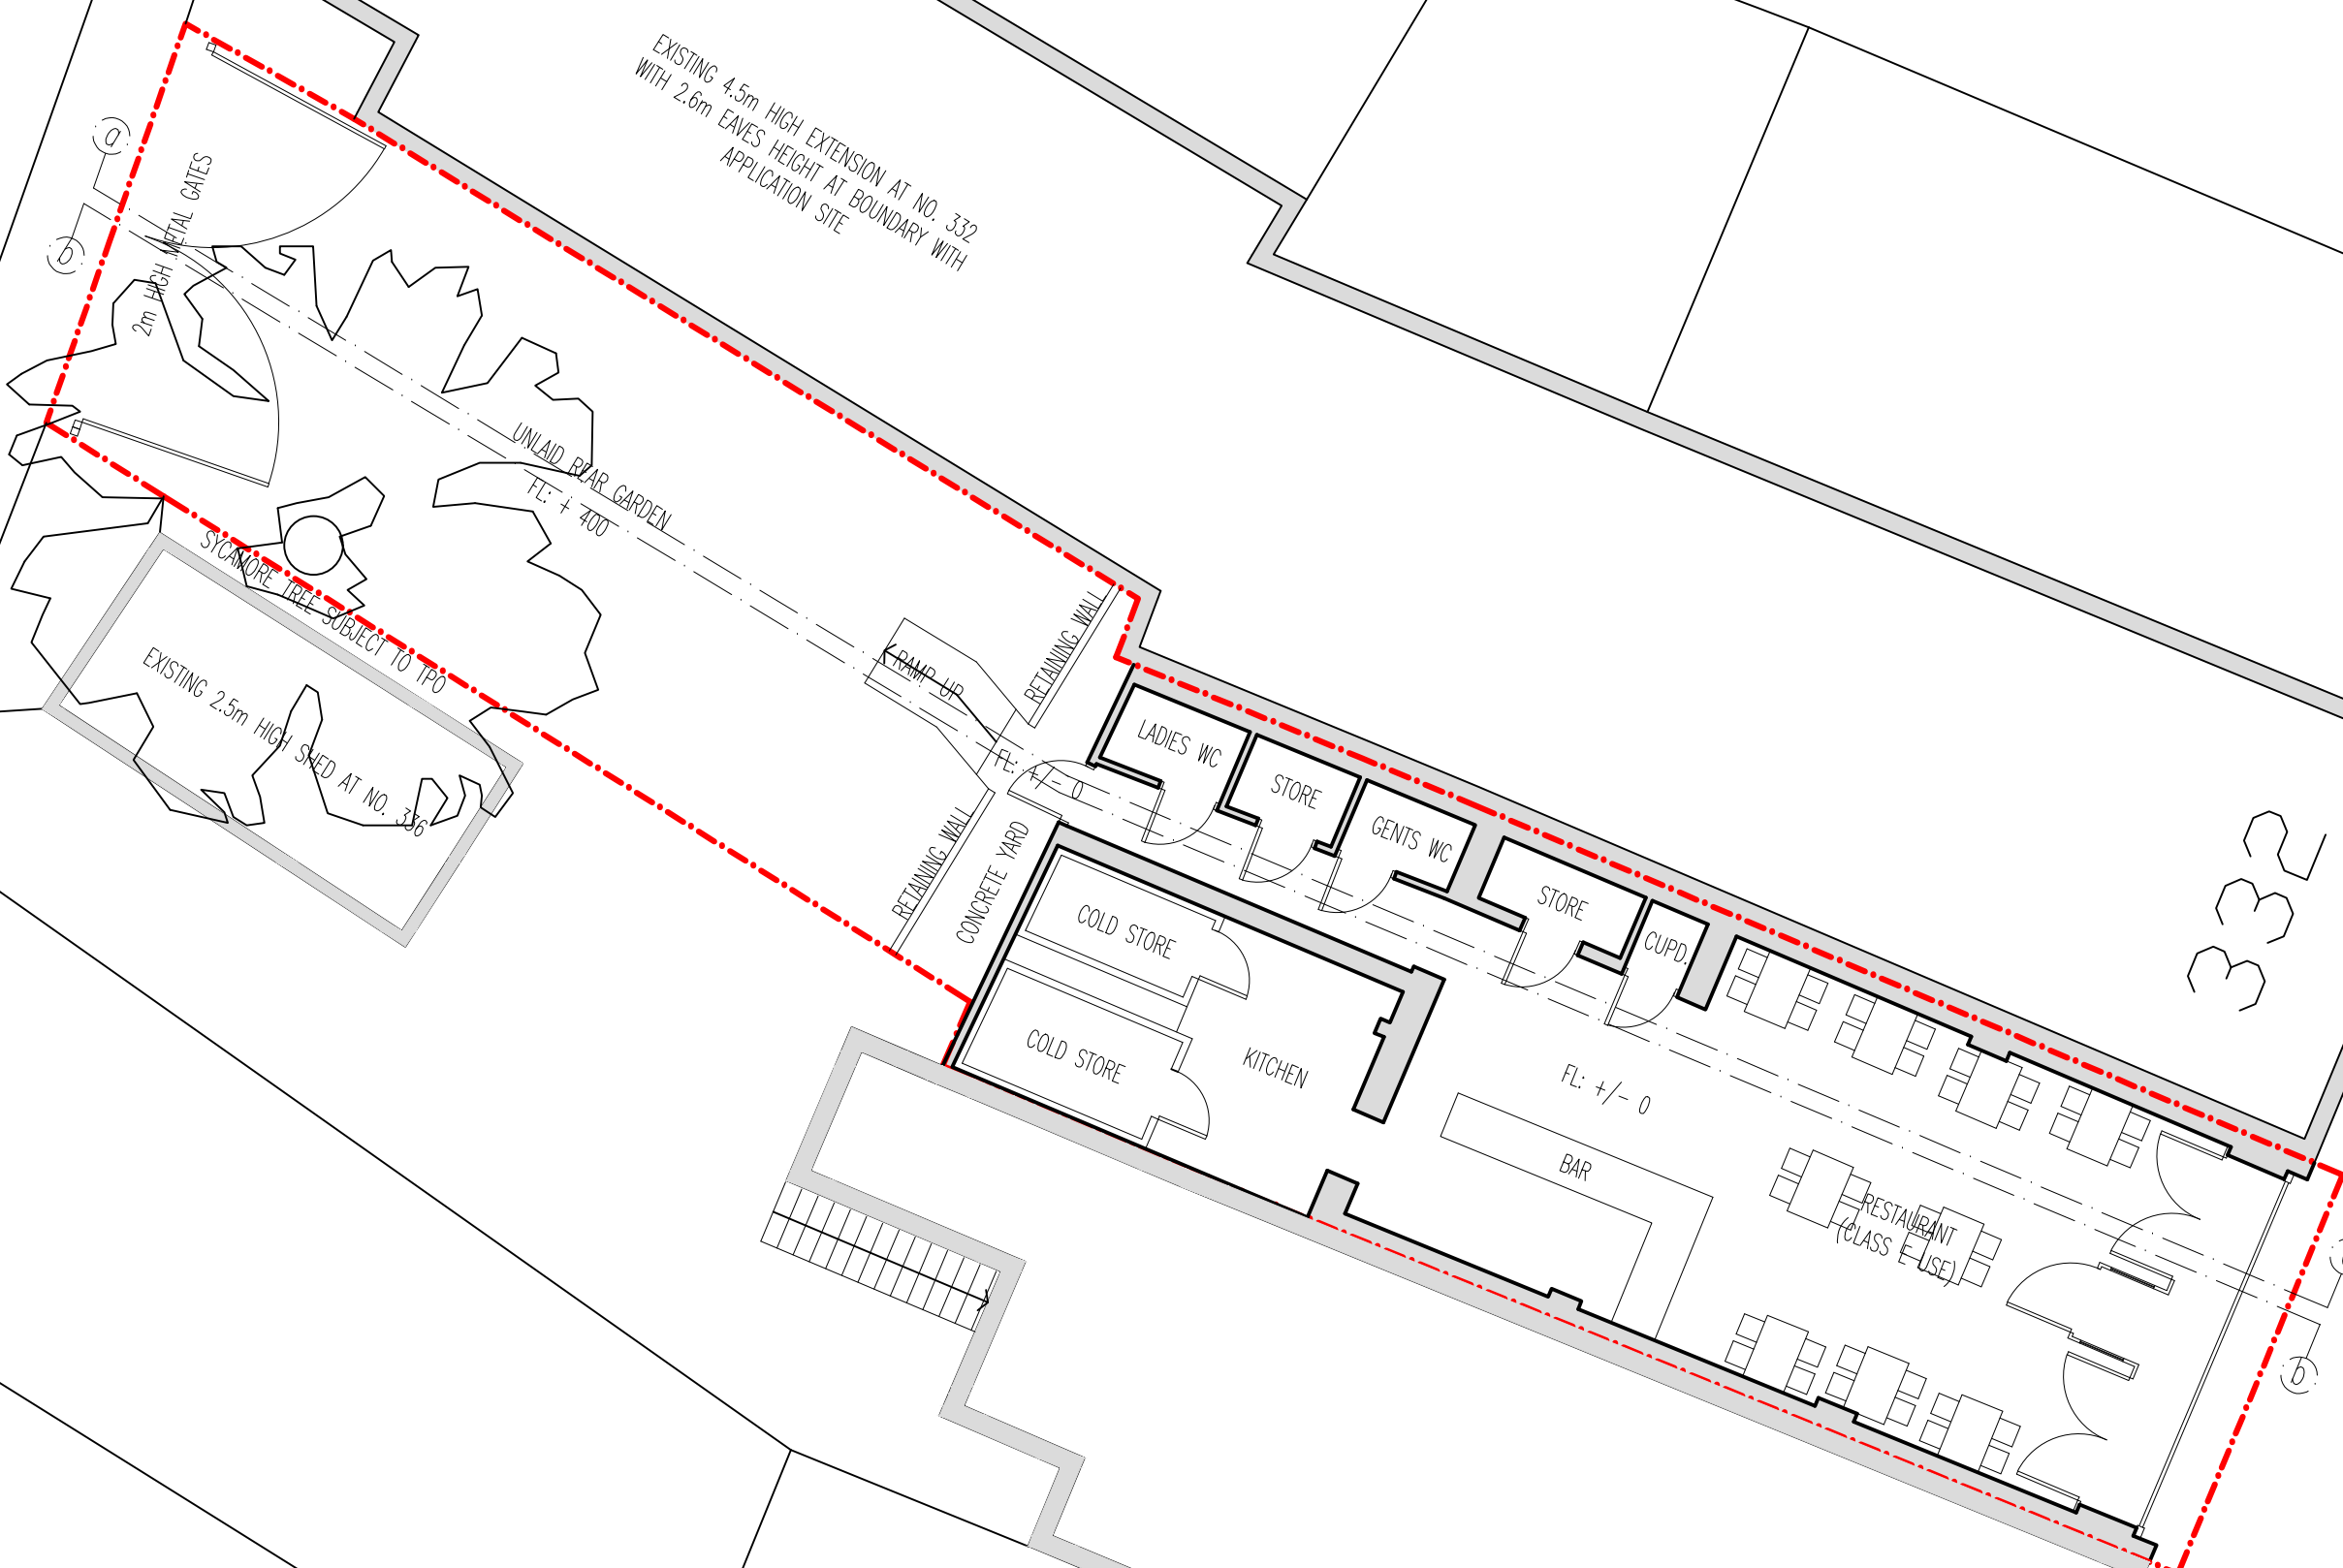

REVISION	DESCRIPTION	DATE

CLIENT
Suela Hamzi

JOB
334 High Street, Orpington, BR6 0NQ

TITLE
Existing Ground Floor and Site Block Plan

FNH Property Services
 Hillside
 London Road
 West Kingsdown
 Sevenoaks
 TN15 6EX
 Tel: 07949 928 170
 Email: fethi.huseyin@outlook.com

SCALE	D	C	DATE
1:100 @ A1	FH	FH	November 2023

JOB NO.	DRAWING No.	REVISION
231103	01	

Tel P
X

600