

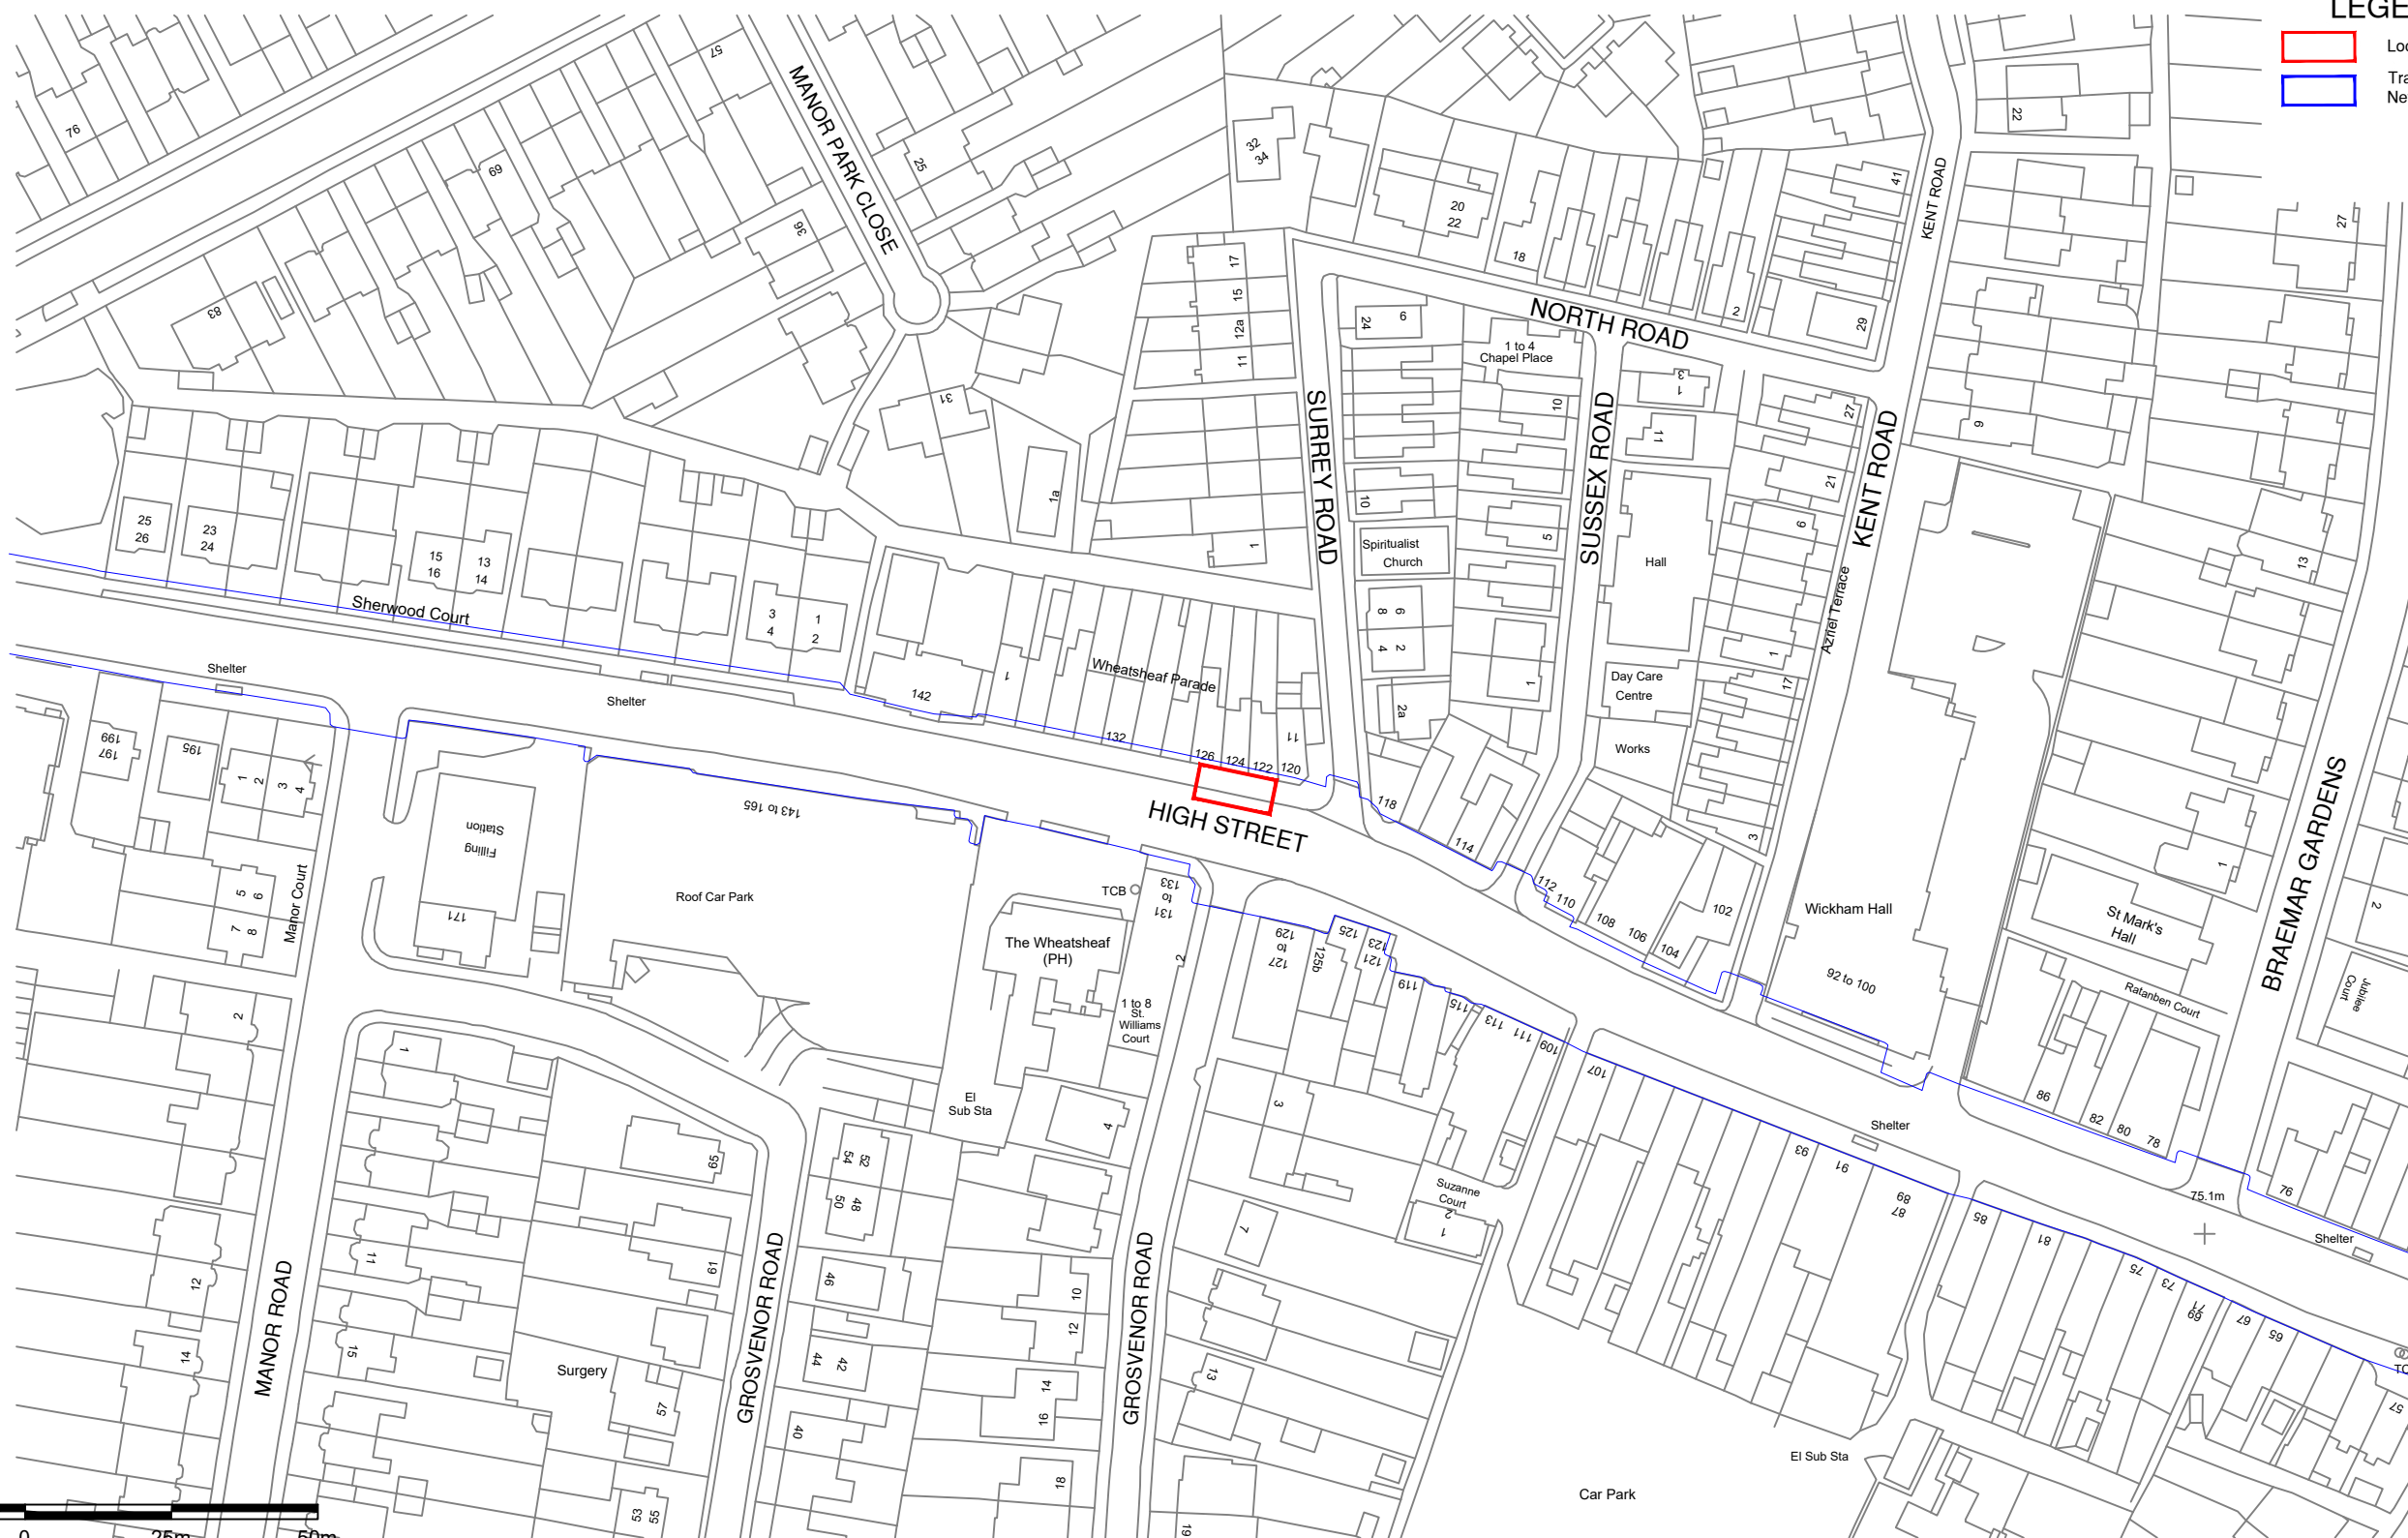


LEGEND

- Location of Site
- Transport For London Road Network

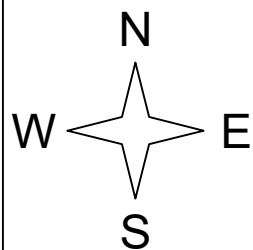

(Scale 1:1250)

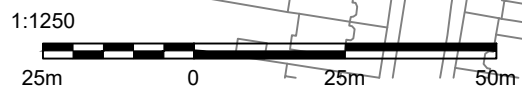

REV	DATE	BY	DESCRIPTION	CHK	APD
B	09/11/23	JH	TFL boundary, scale bar & Legend added		
A	31/08/23	dds	Issued For Approval		



ZEST

Zest Eco Ltd, Bond House, The Bourse,
Boar Lane, Leeds, LS1 5EN
web-Zest.uk.com email-operations@zest.uk.com

CLIENT TRANSPORT FOR LONDON					
DESIGN ZEST					
SCALE 1:1250	DATE AUG'23	DRAWN dds8267	CHECKED	APPROVED	SHT A3
DRAWING No. TFL-0000-01 BROM 14					

PROJECT TFL ON STREET RAPID – TRANCHE 1
TITLE SITE LOCATION PLAN