


Existing Ground Floor
1 : 100



Existing Front Elevation
1 : 100




Existing Rear Elevation
1 : 100

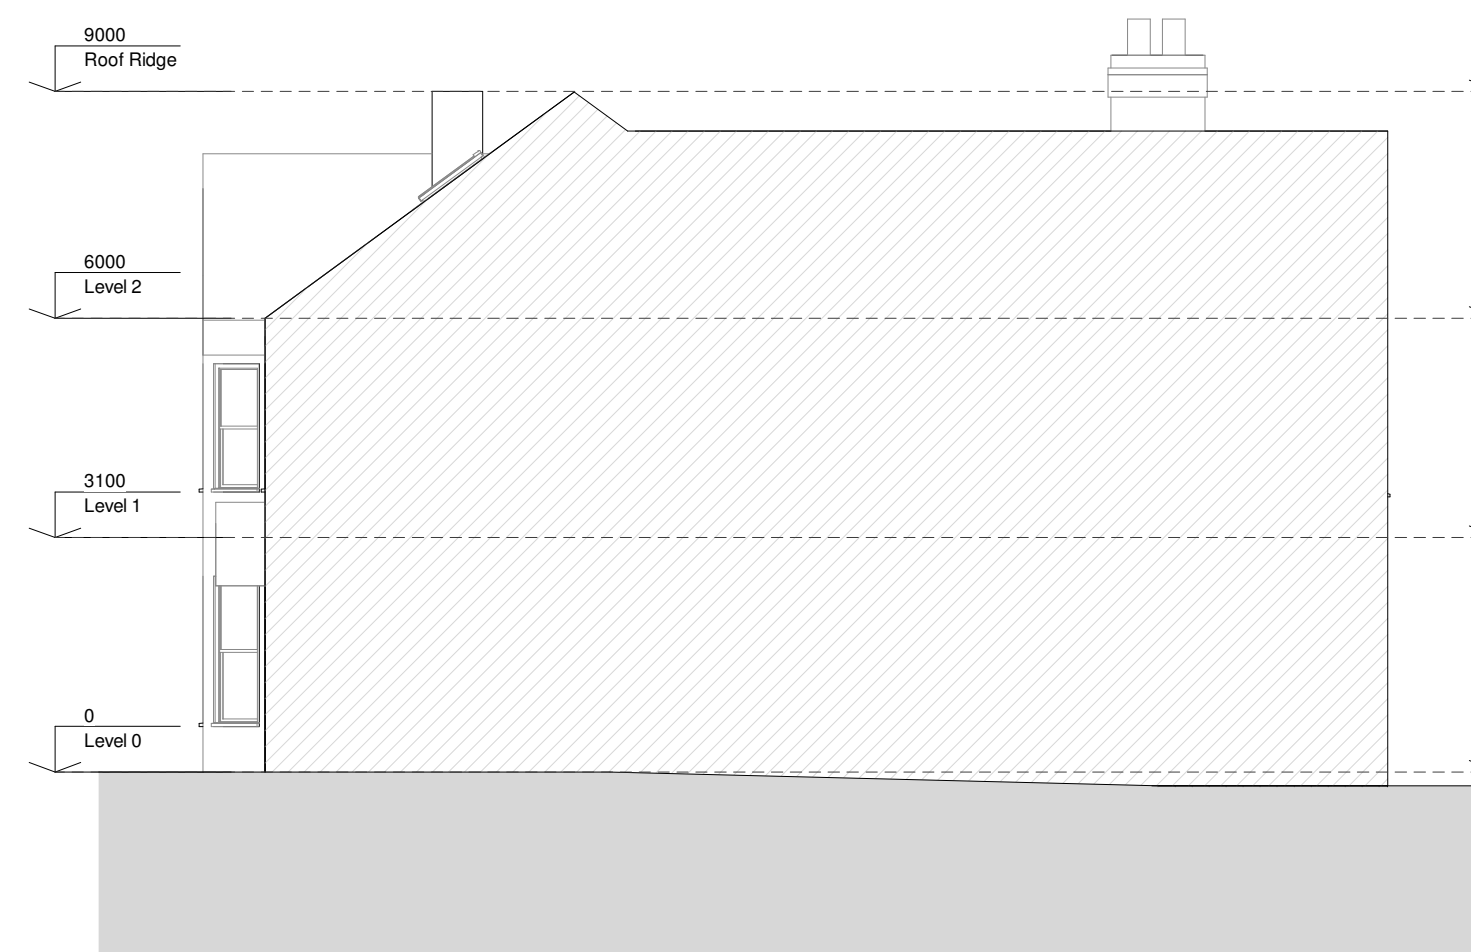


Existing Side Elevation 1
1 : 100




Existing Side Elevation 2
1 : 100

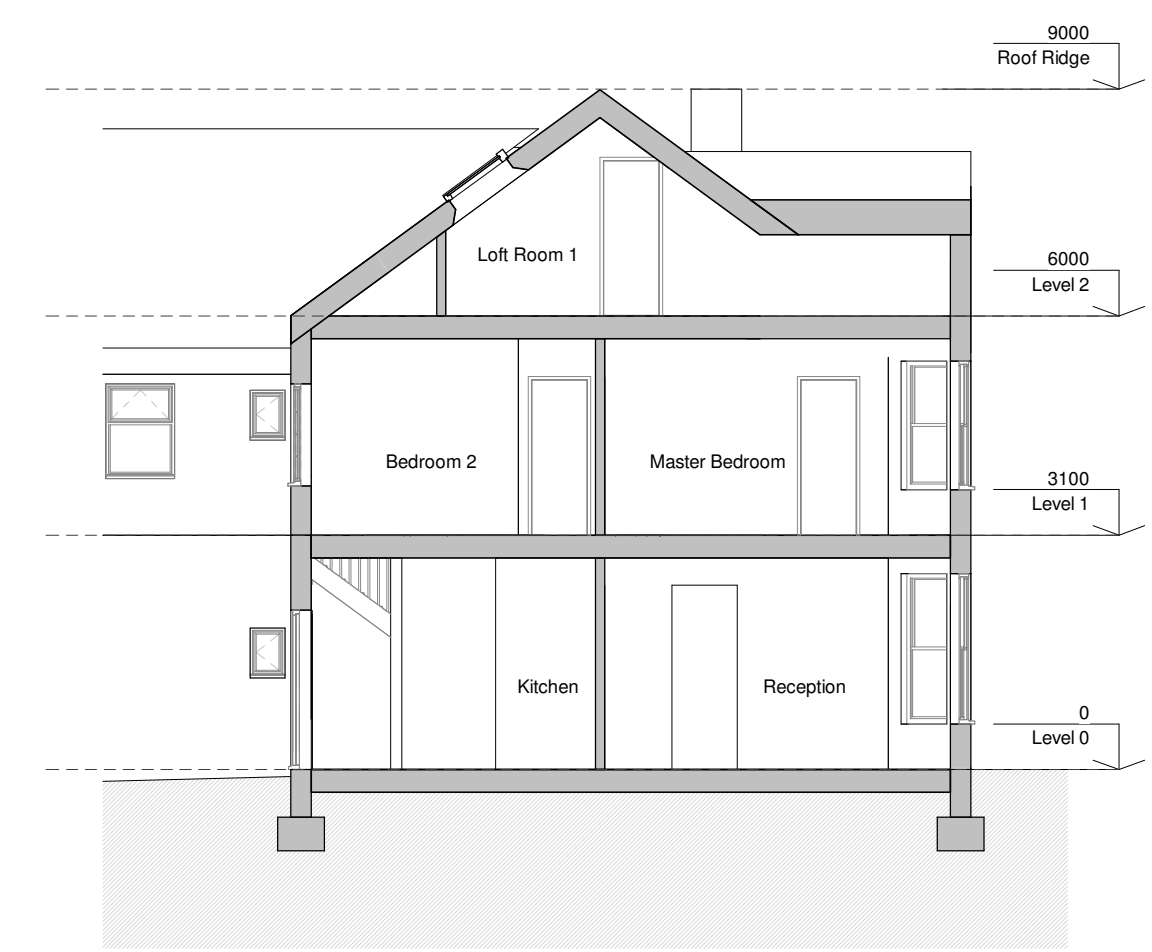


Existing Section A-A
1 : 100

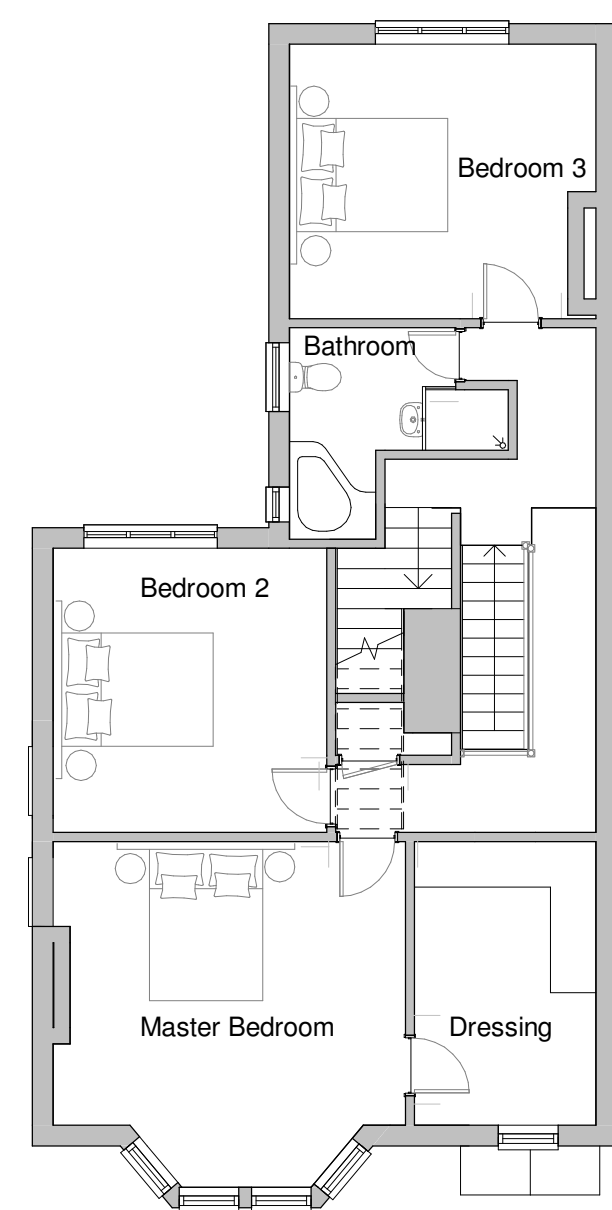


Existing First Floor
1 : 100

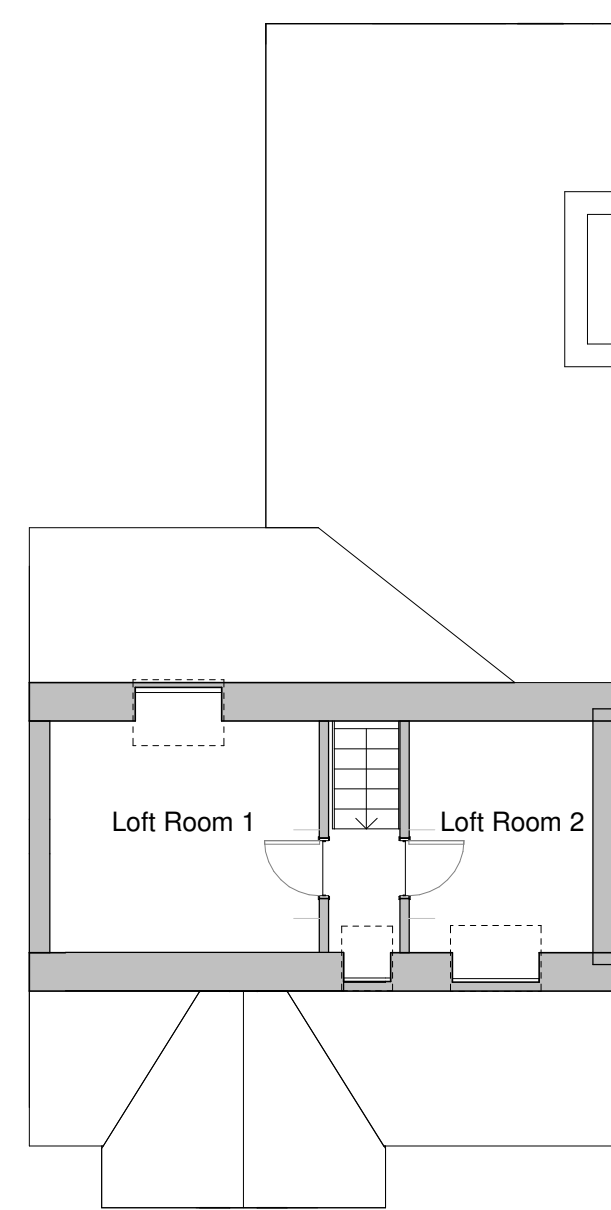


Existing Second Floor
1 : 100

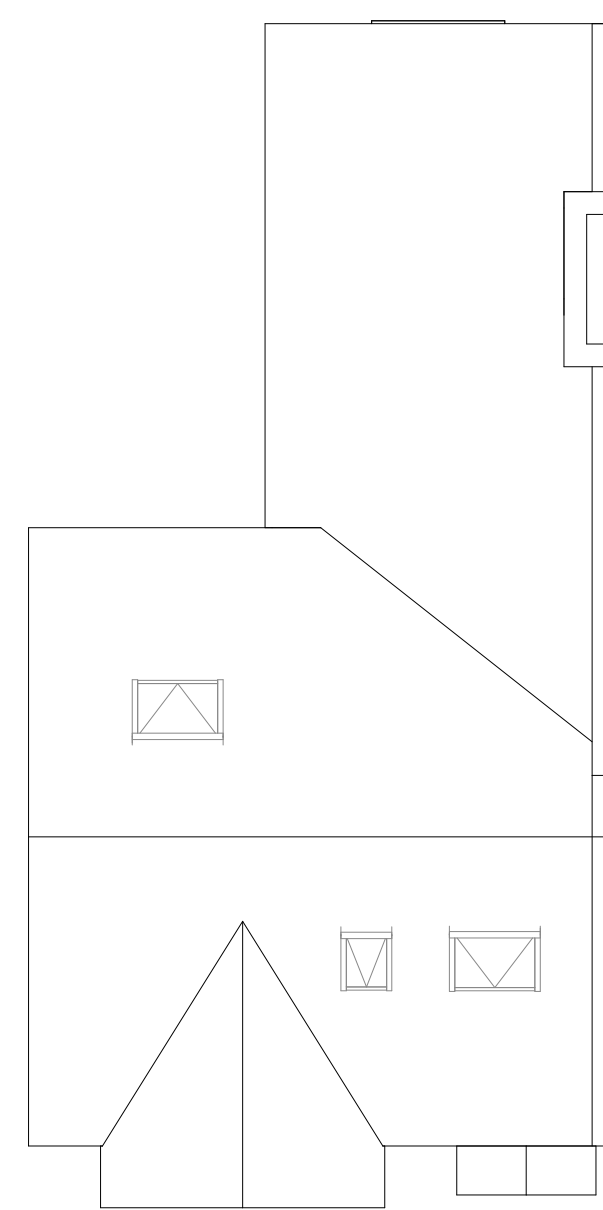

Existing Roof Plan
1 : 100

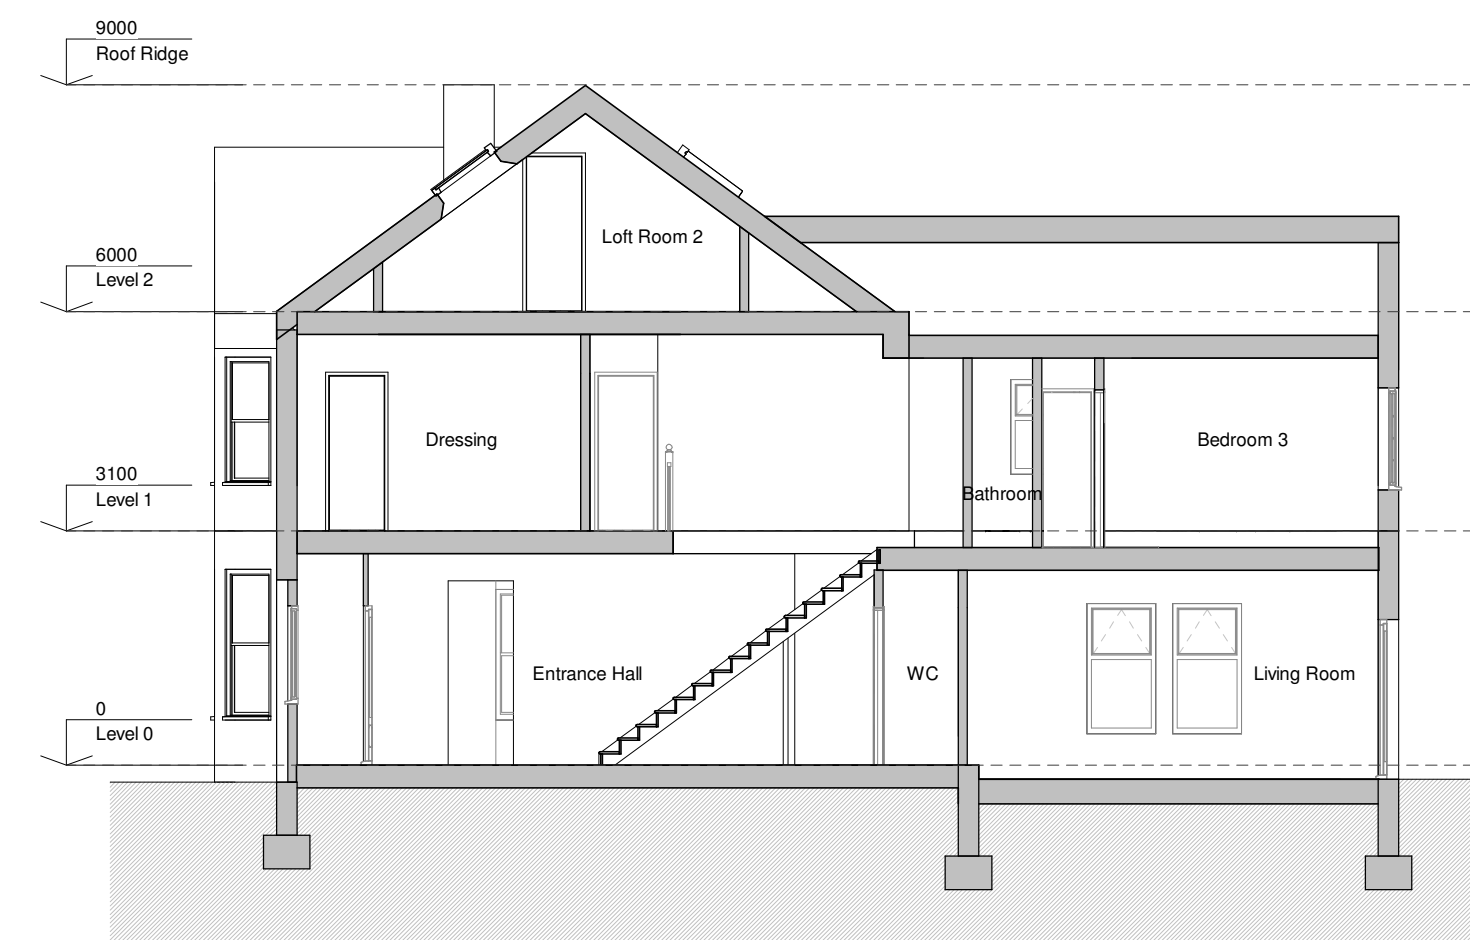

Existing Section B-B
1 : 100

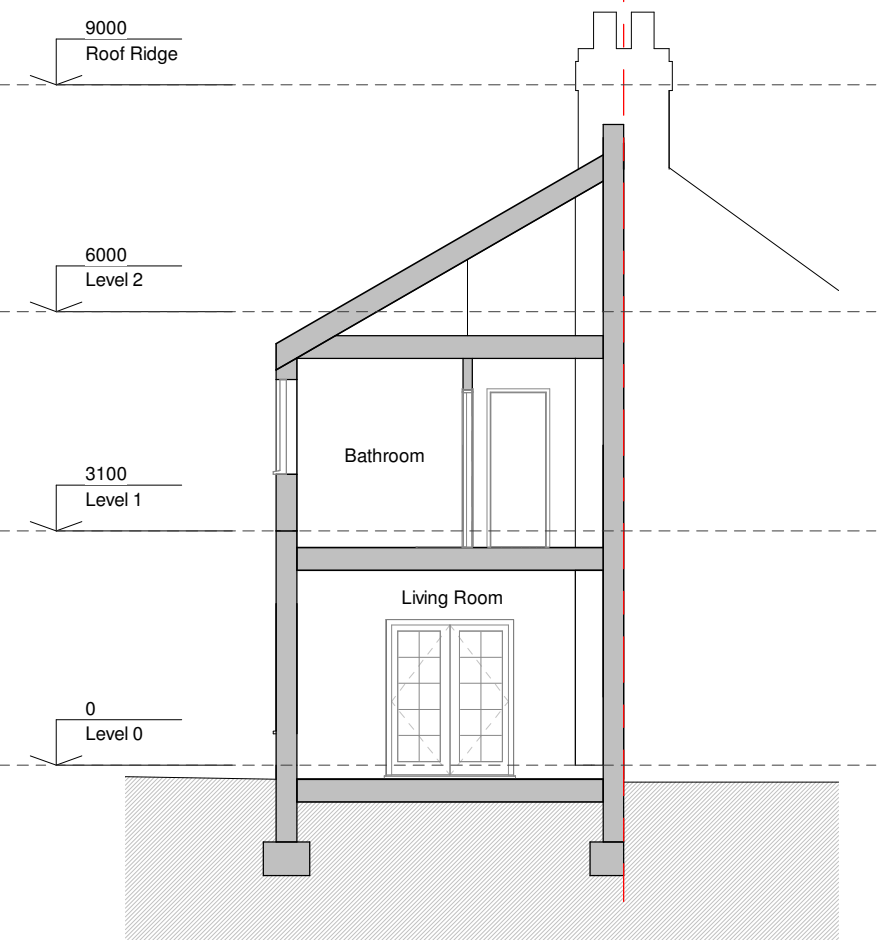

Existing Section C-C
1 : 100

Material Key:

1. Beige render over brick;
2. Timber sash windows;
3. Grey roof slate;
4. Black barge boards and timber framing;
5. Light render;
6. Timber casement windows;
7. London stock brick;
8. Filled in original openings;
9. Timber door;
10. uPVC patio doors

