


Ordnance Survey
Ukmapcentre.com


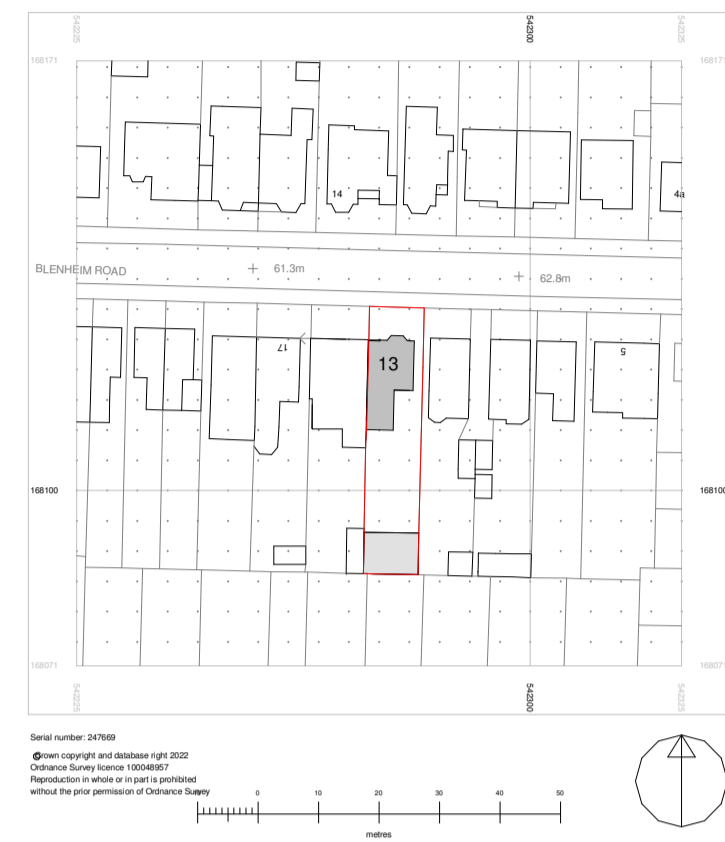


Existing Location Plan
1 : 1250



Ordnance Survey
Ukmapcentre.com



Proposed Location Plan
1 : 1250

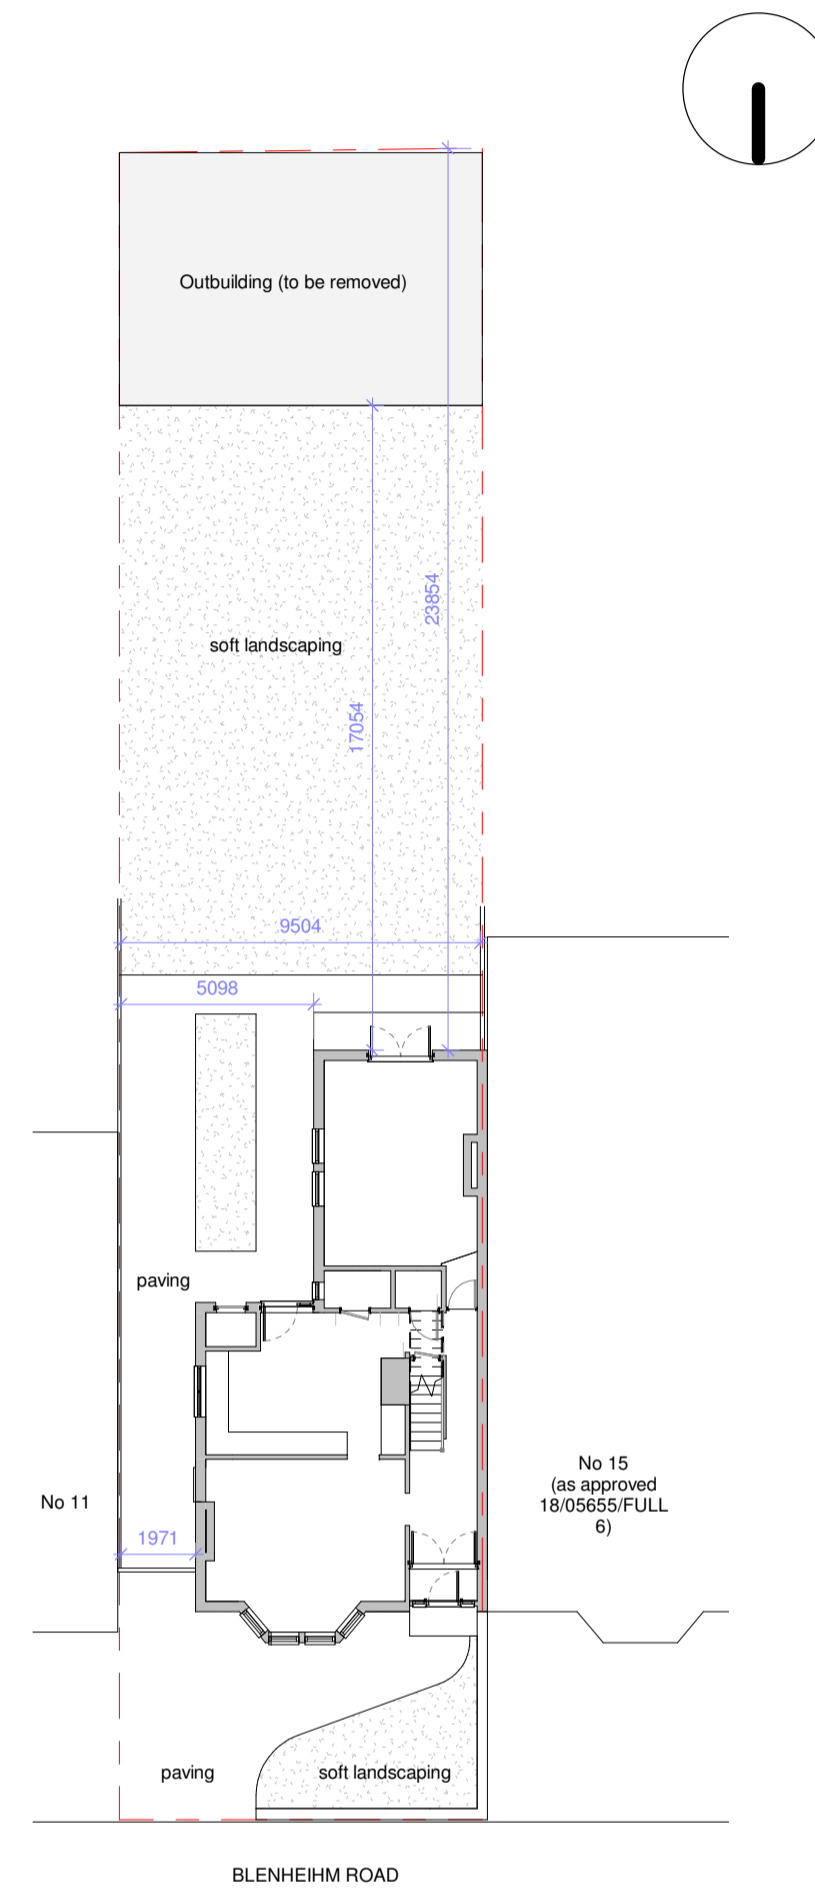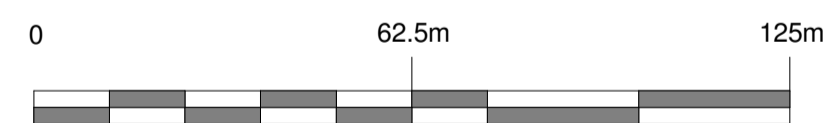

Existing Site Plan
1 : 200

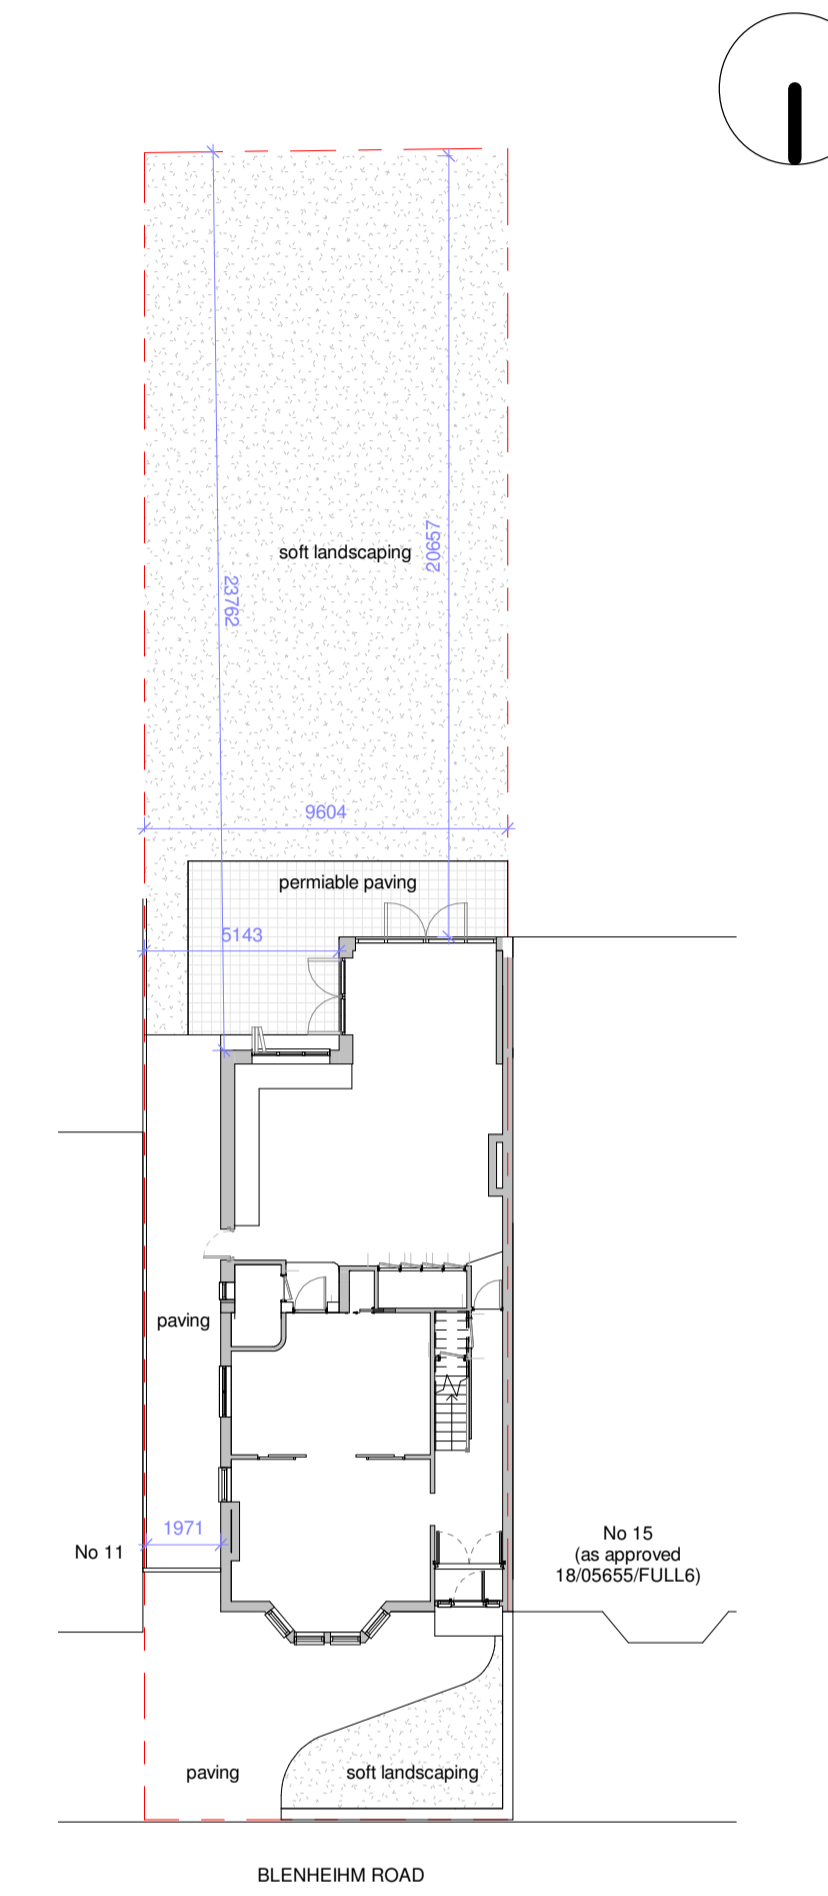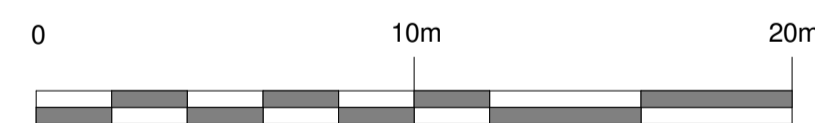

Proposed Site Plan
1 : 200

