


Front Elevation (south-west)

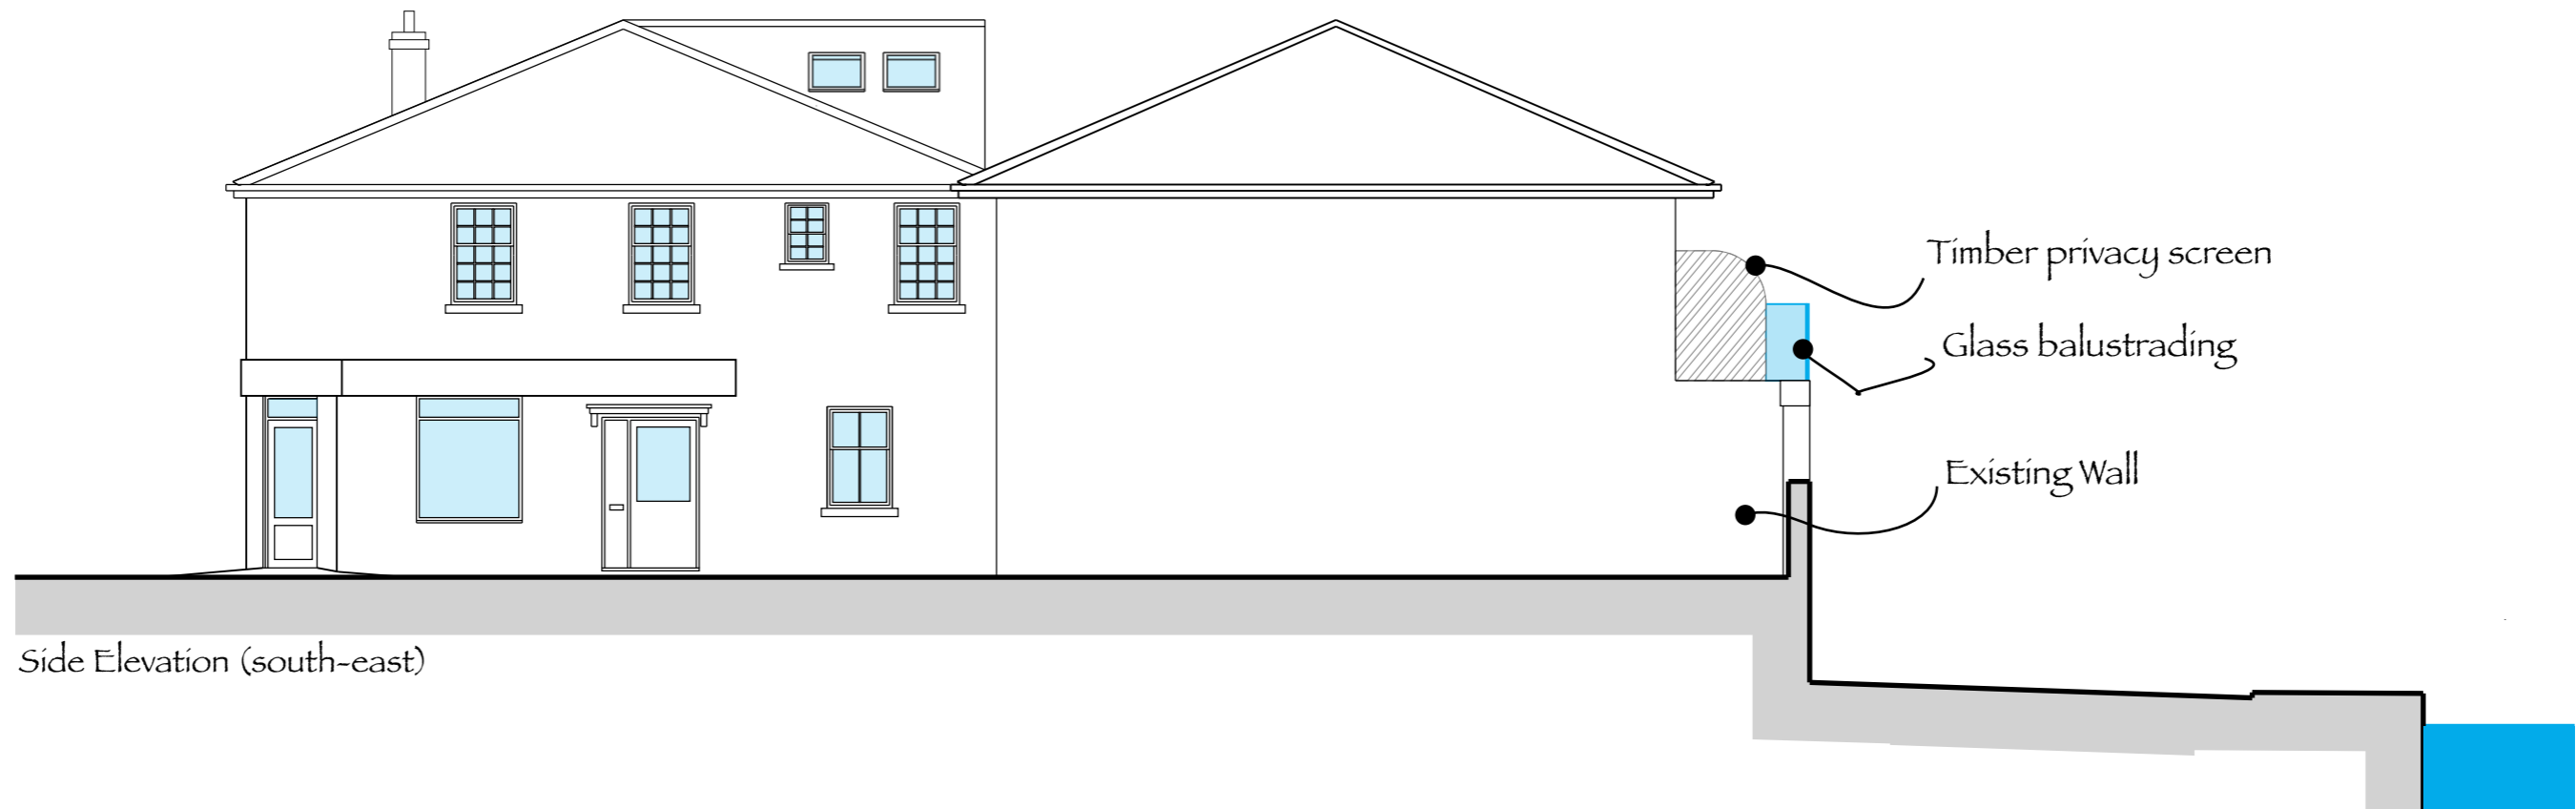

Side Elevation (south-east)

Timber privacy screen

Glass balustrading

Existing Wall