



Existing Layout

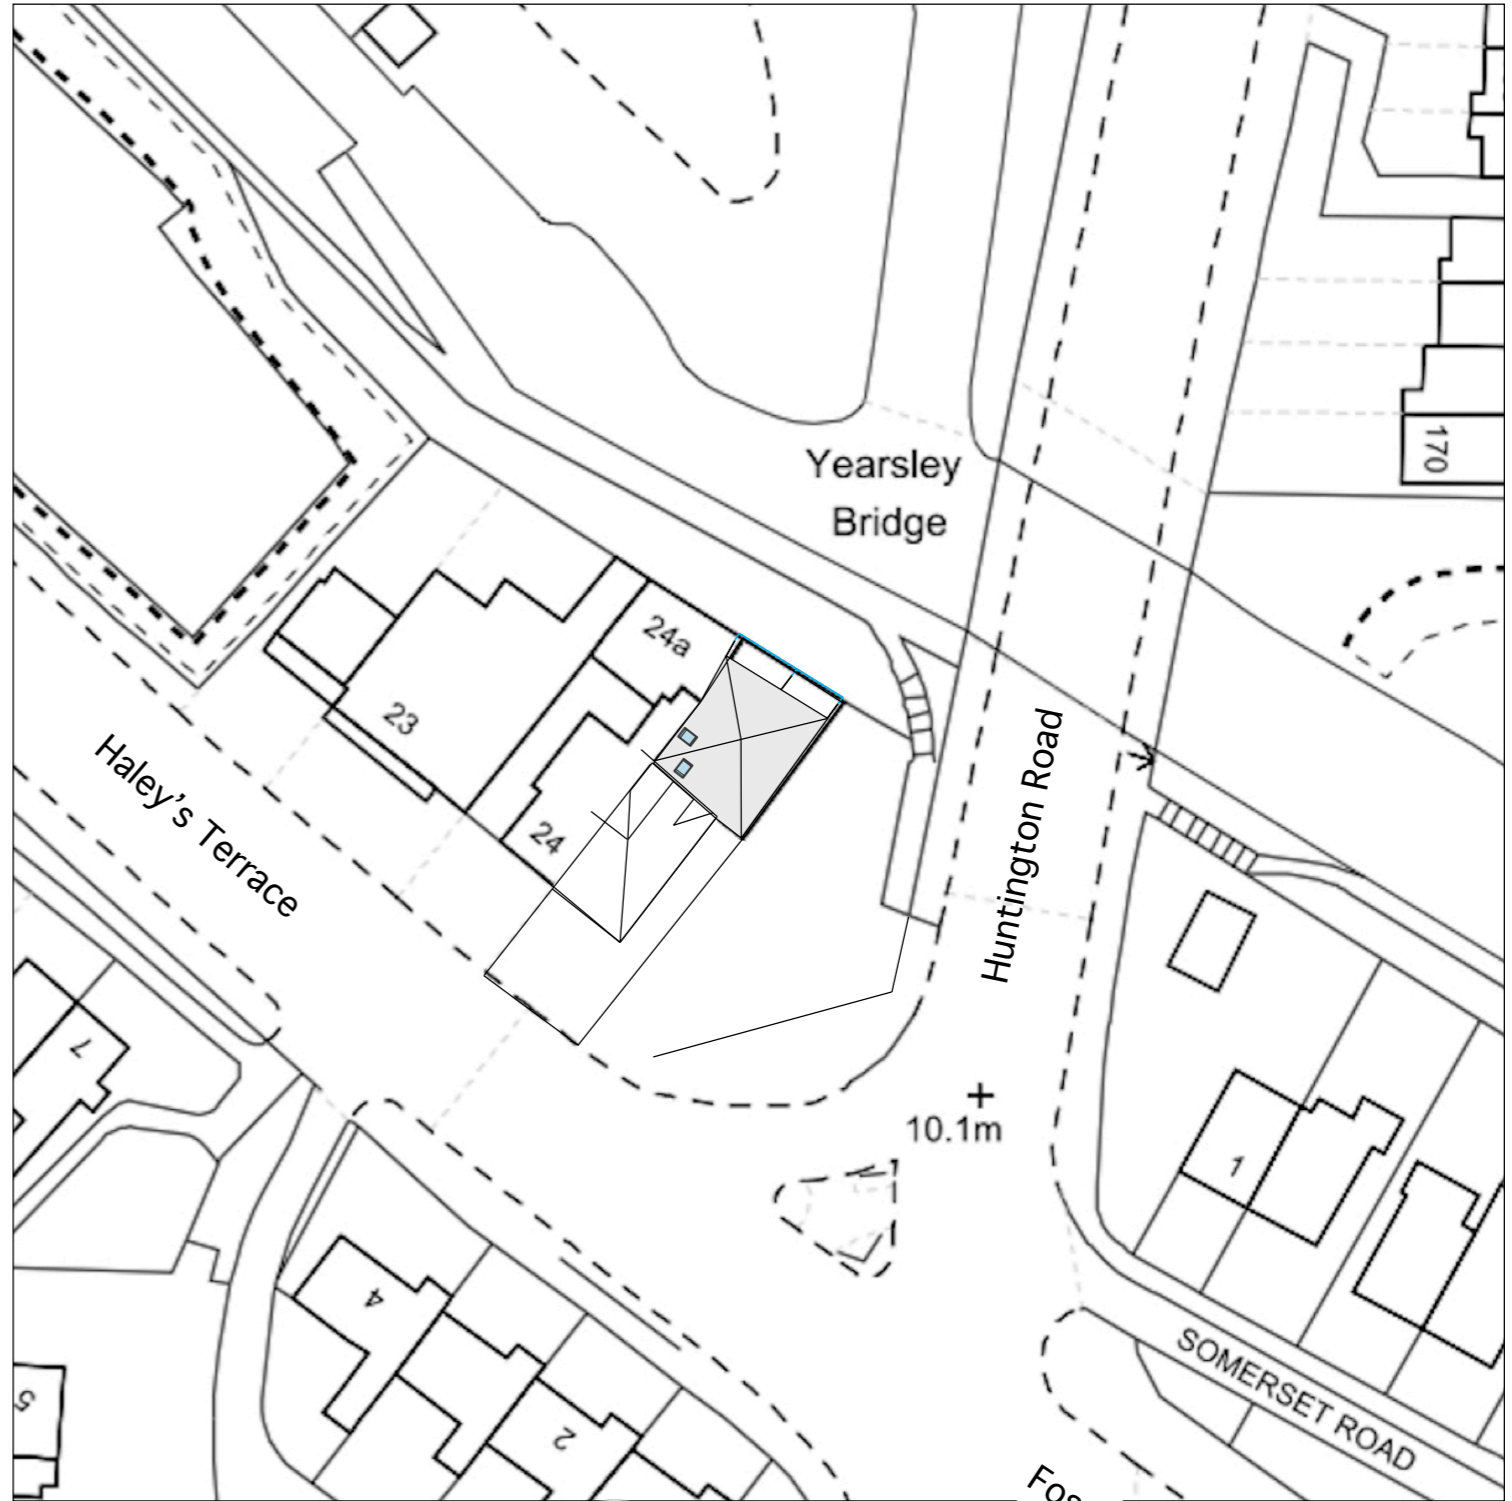

Proposed Layout

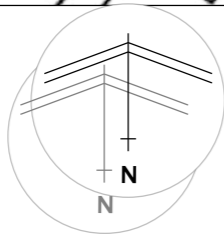