


Rear Elevation (north-east)

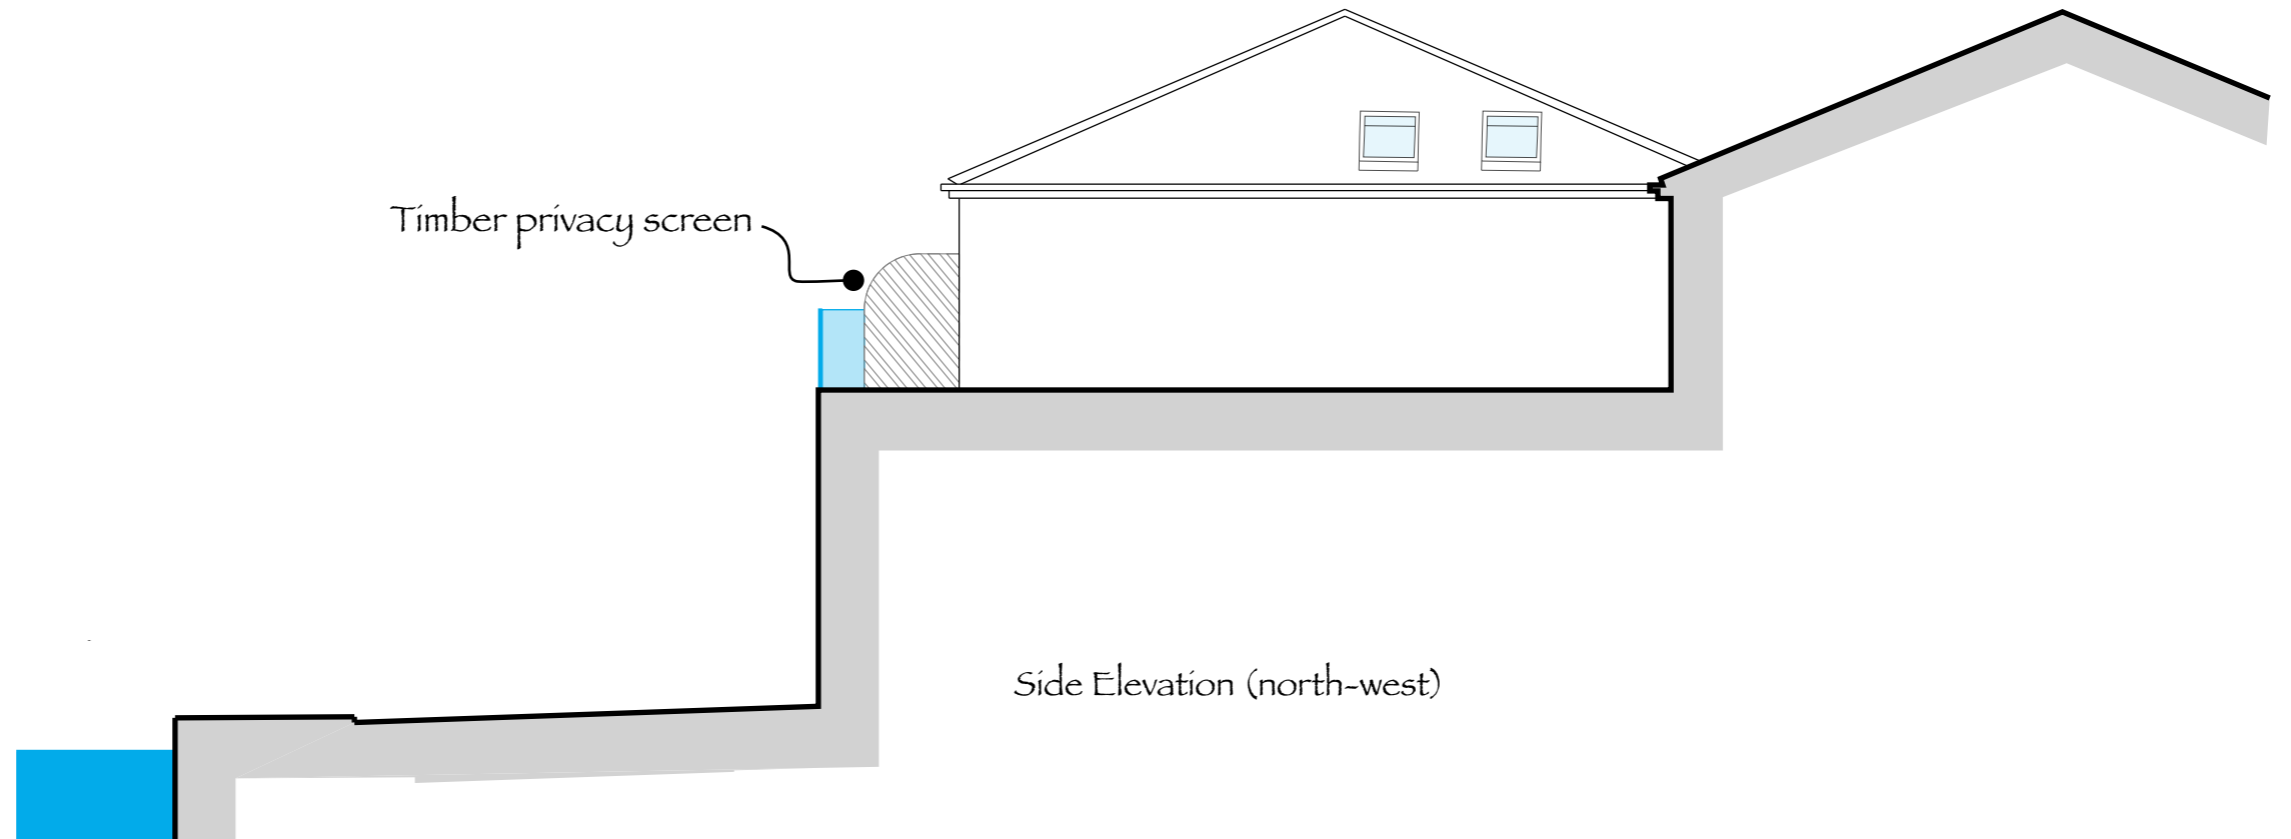

Side Elevation (north-west)