





Front Elevation (south-west)

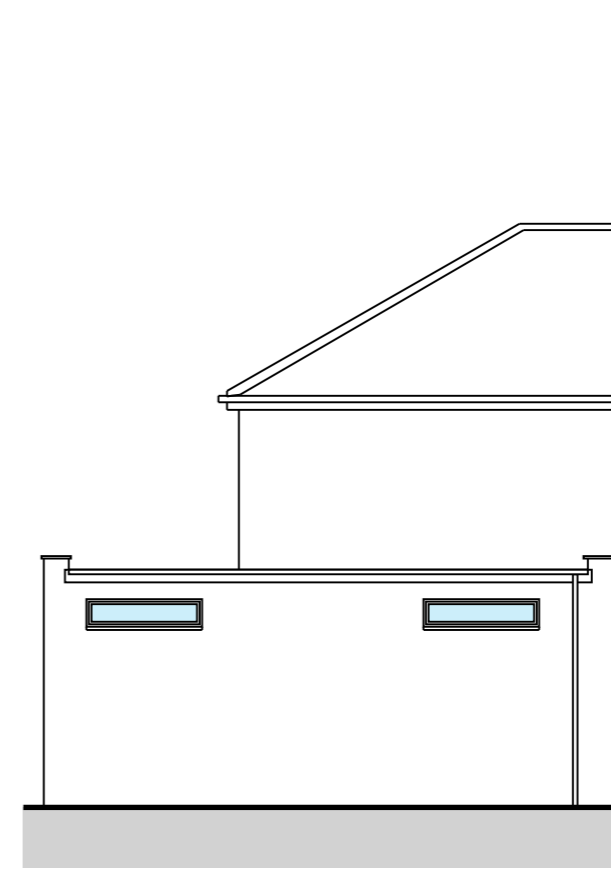

Rear Elevation (north-east)

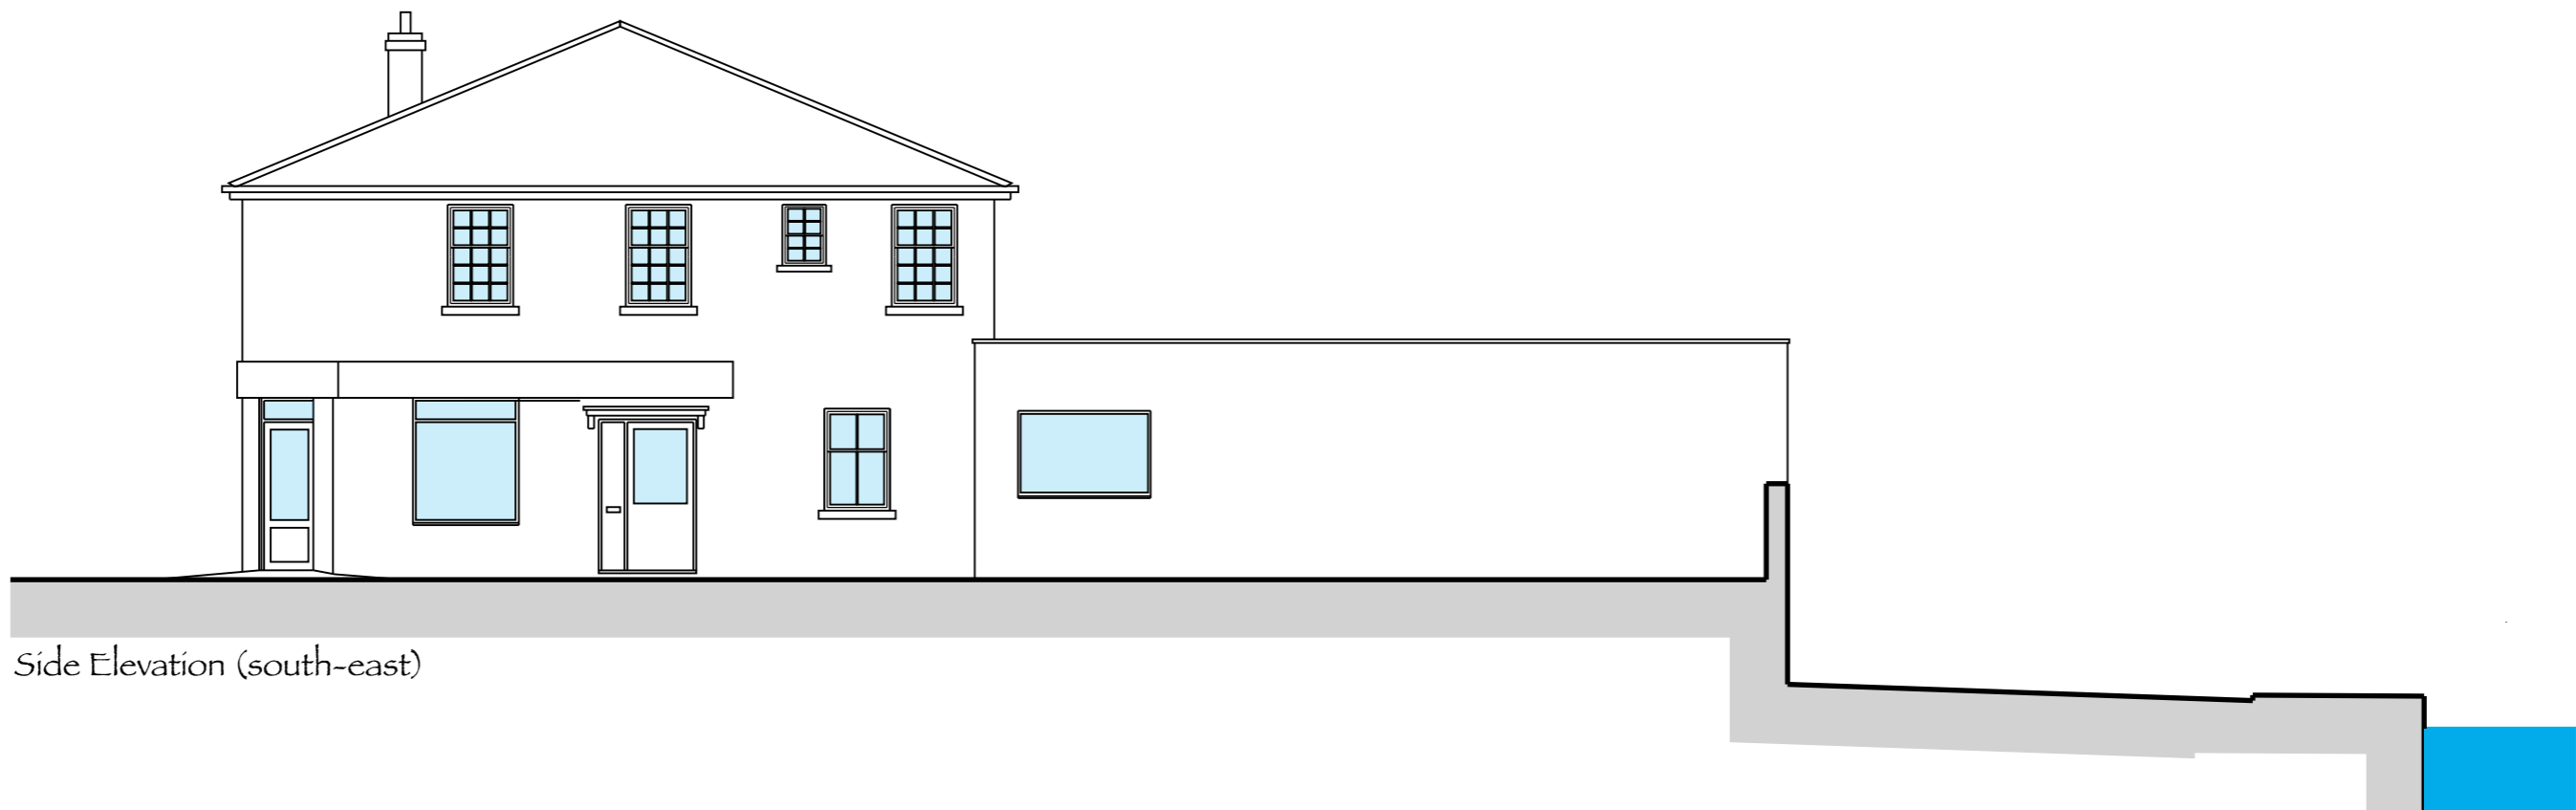

Side Elevation (south-east)