

garden

patio

kitchen

sun room


lounge

dining

toilet

porch

Ground Floor

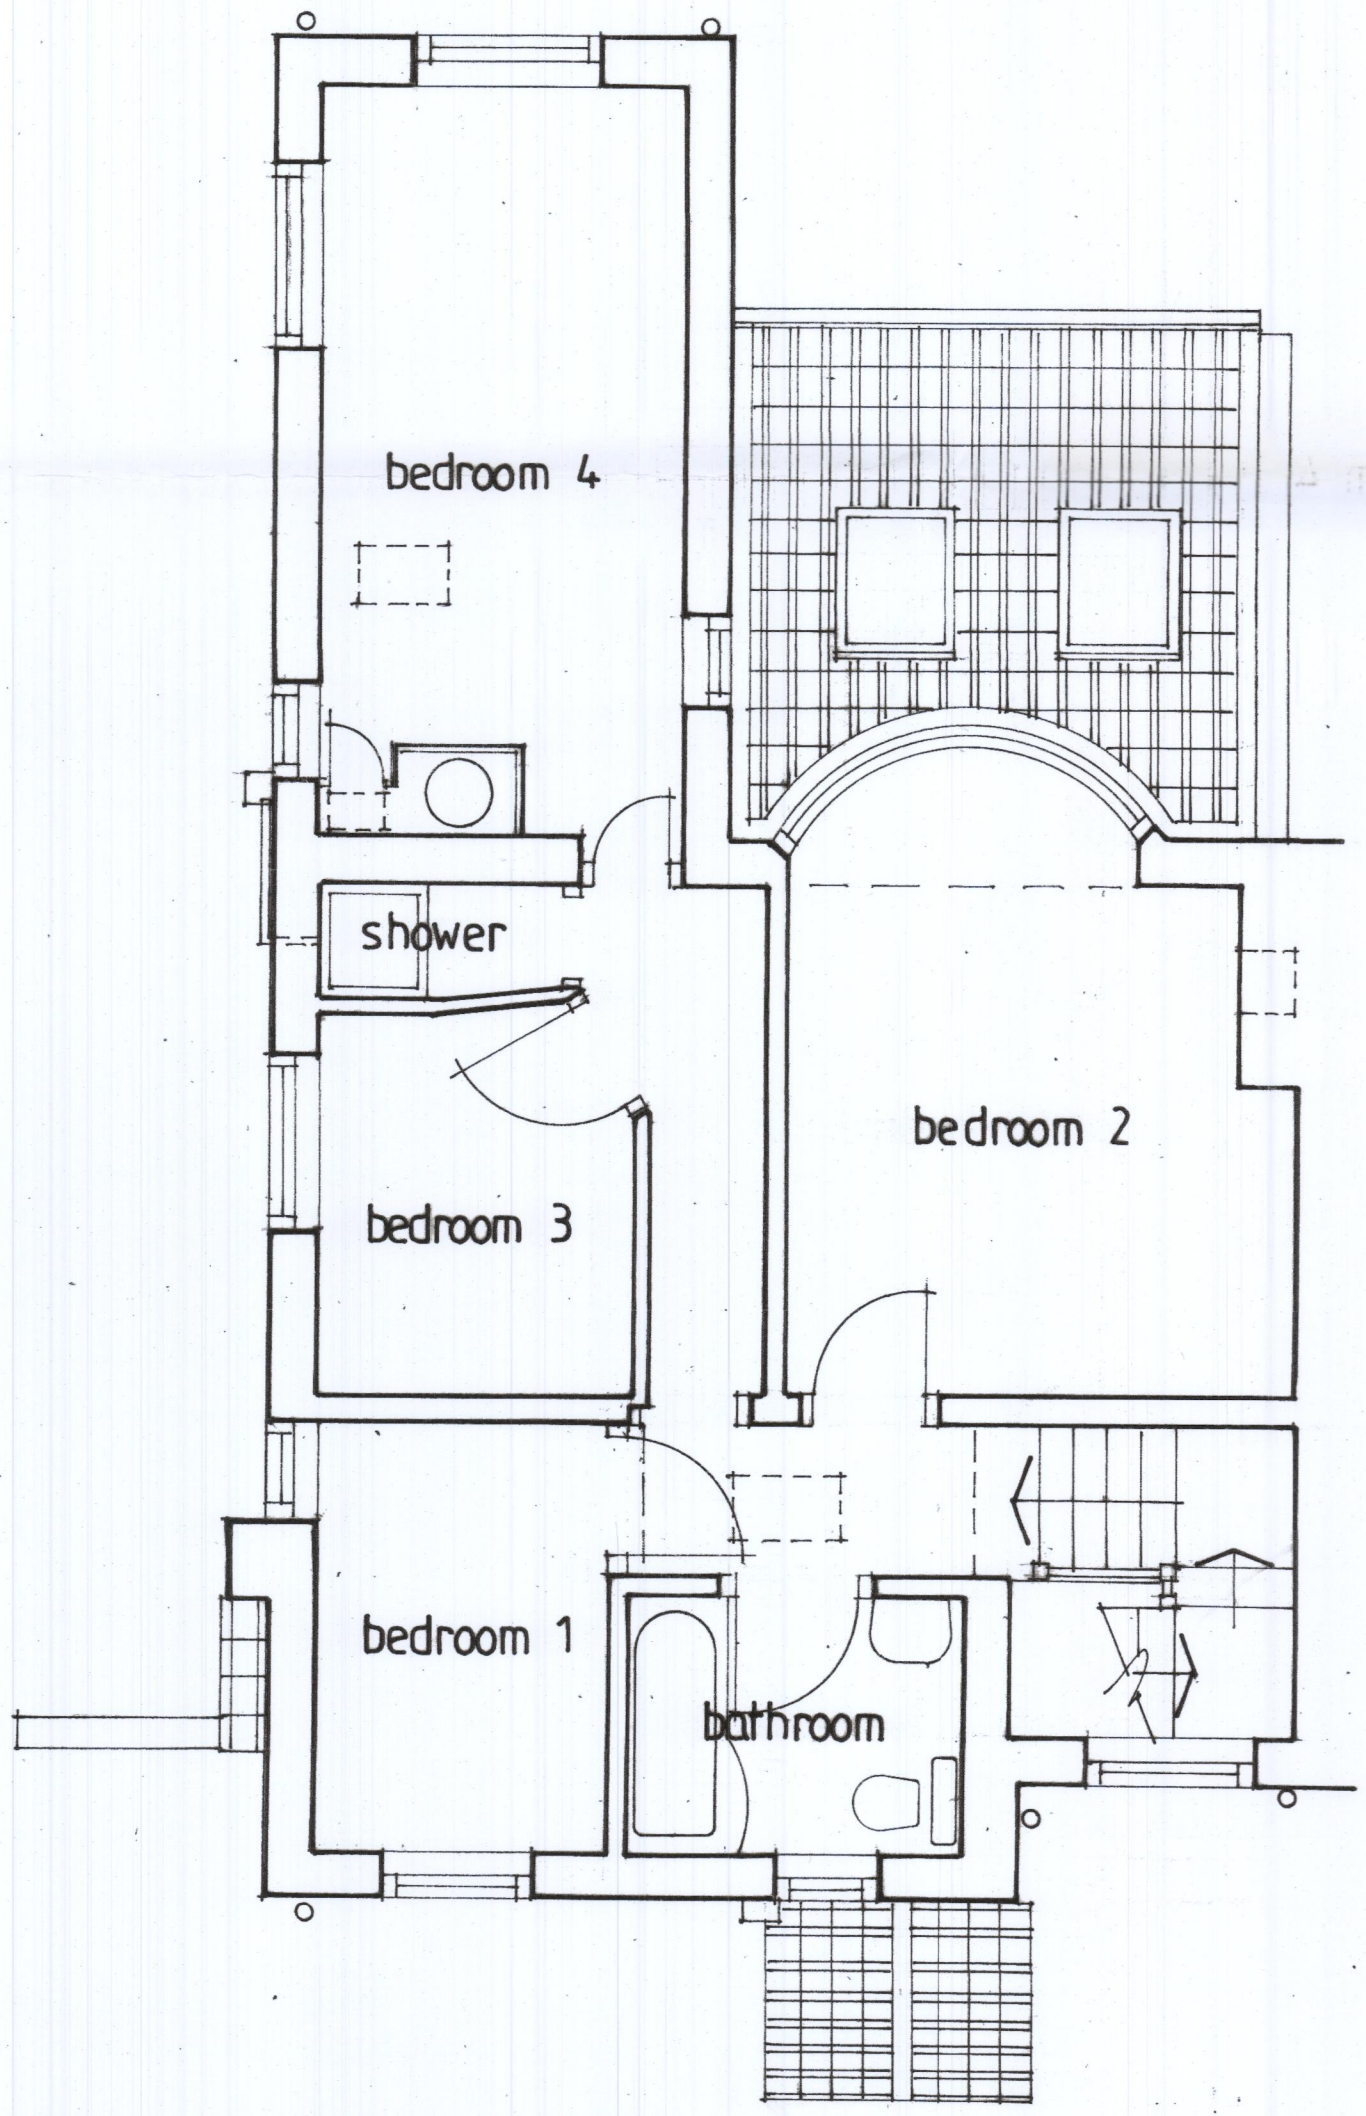

First Floor

Revisions

clients G Cooper	
job Proposed Alterations 34 Osbaldwick Village	
drawing Plans As Existing	
scale 1 : 50	date Nov 2023
drg no 890/1	drawn by MJT
Mark Tobert RIBA Chartered Architect 22 Broadway West, York, YO10 4JJ (01904) 620127	
MT	