



garden

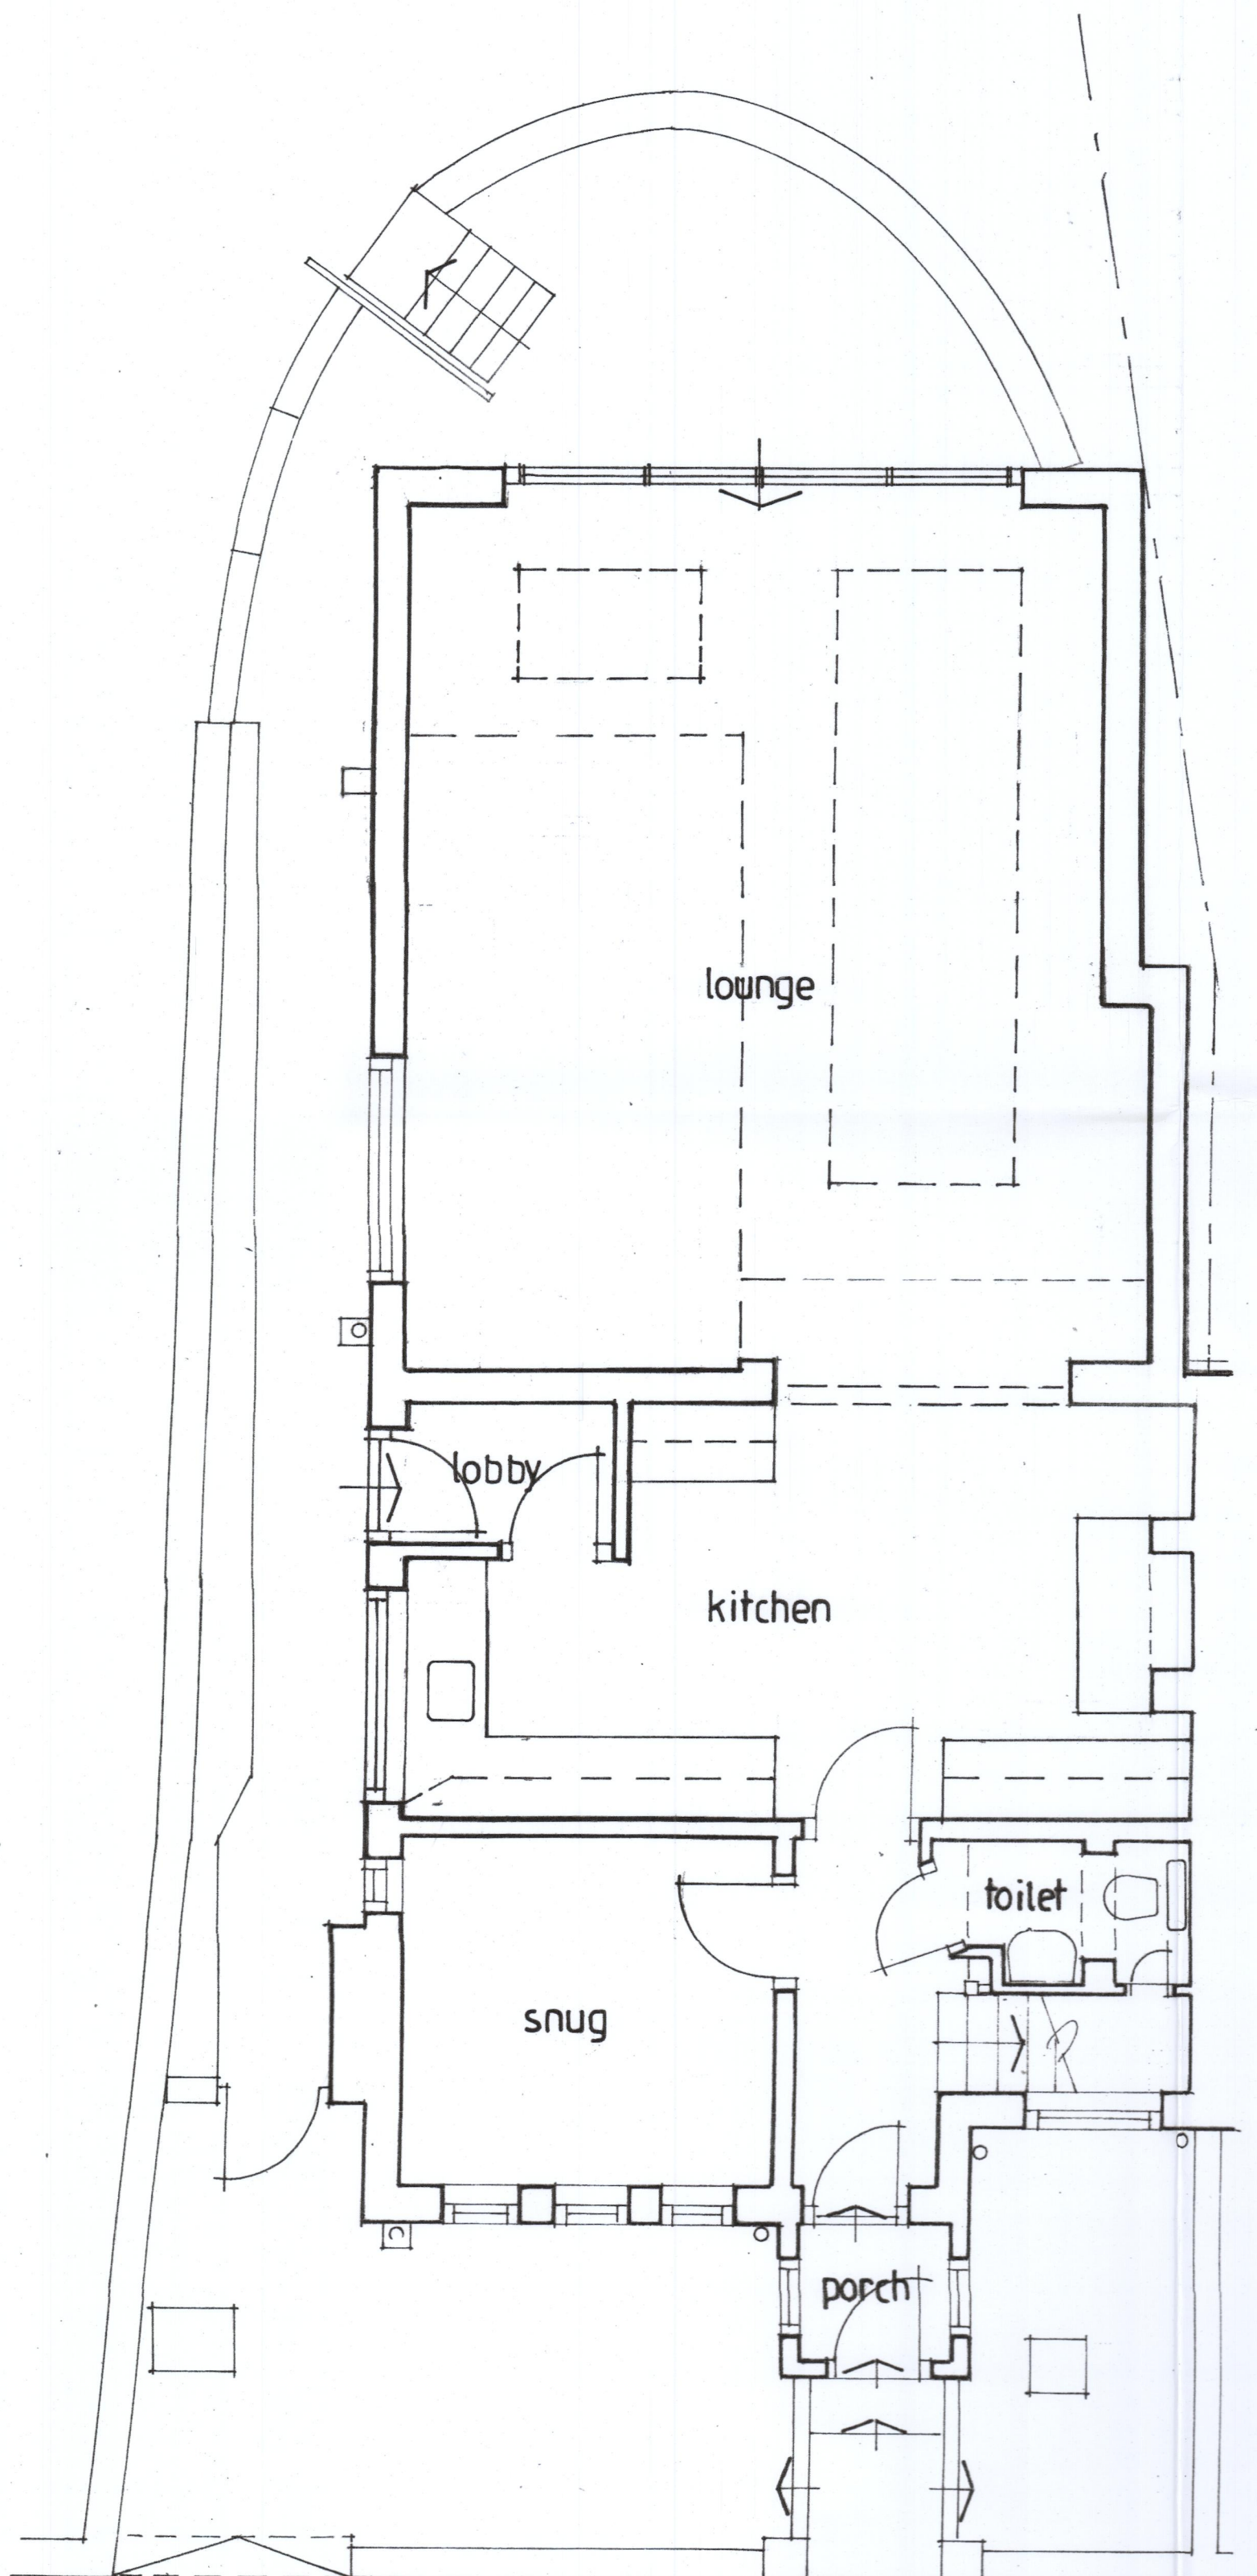

Ground Floor

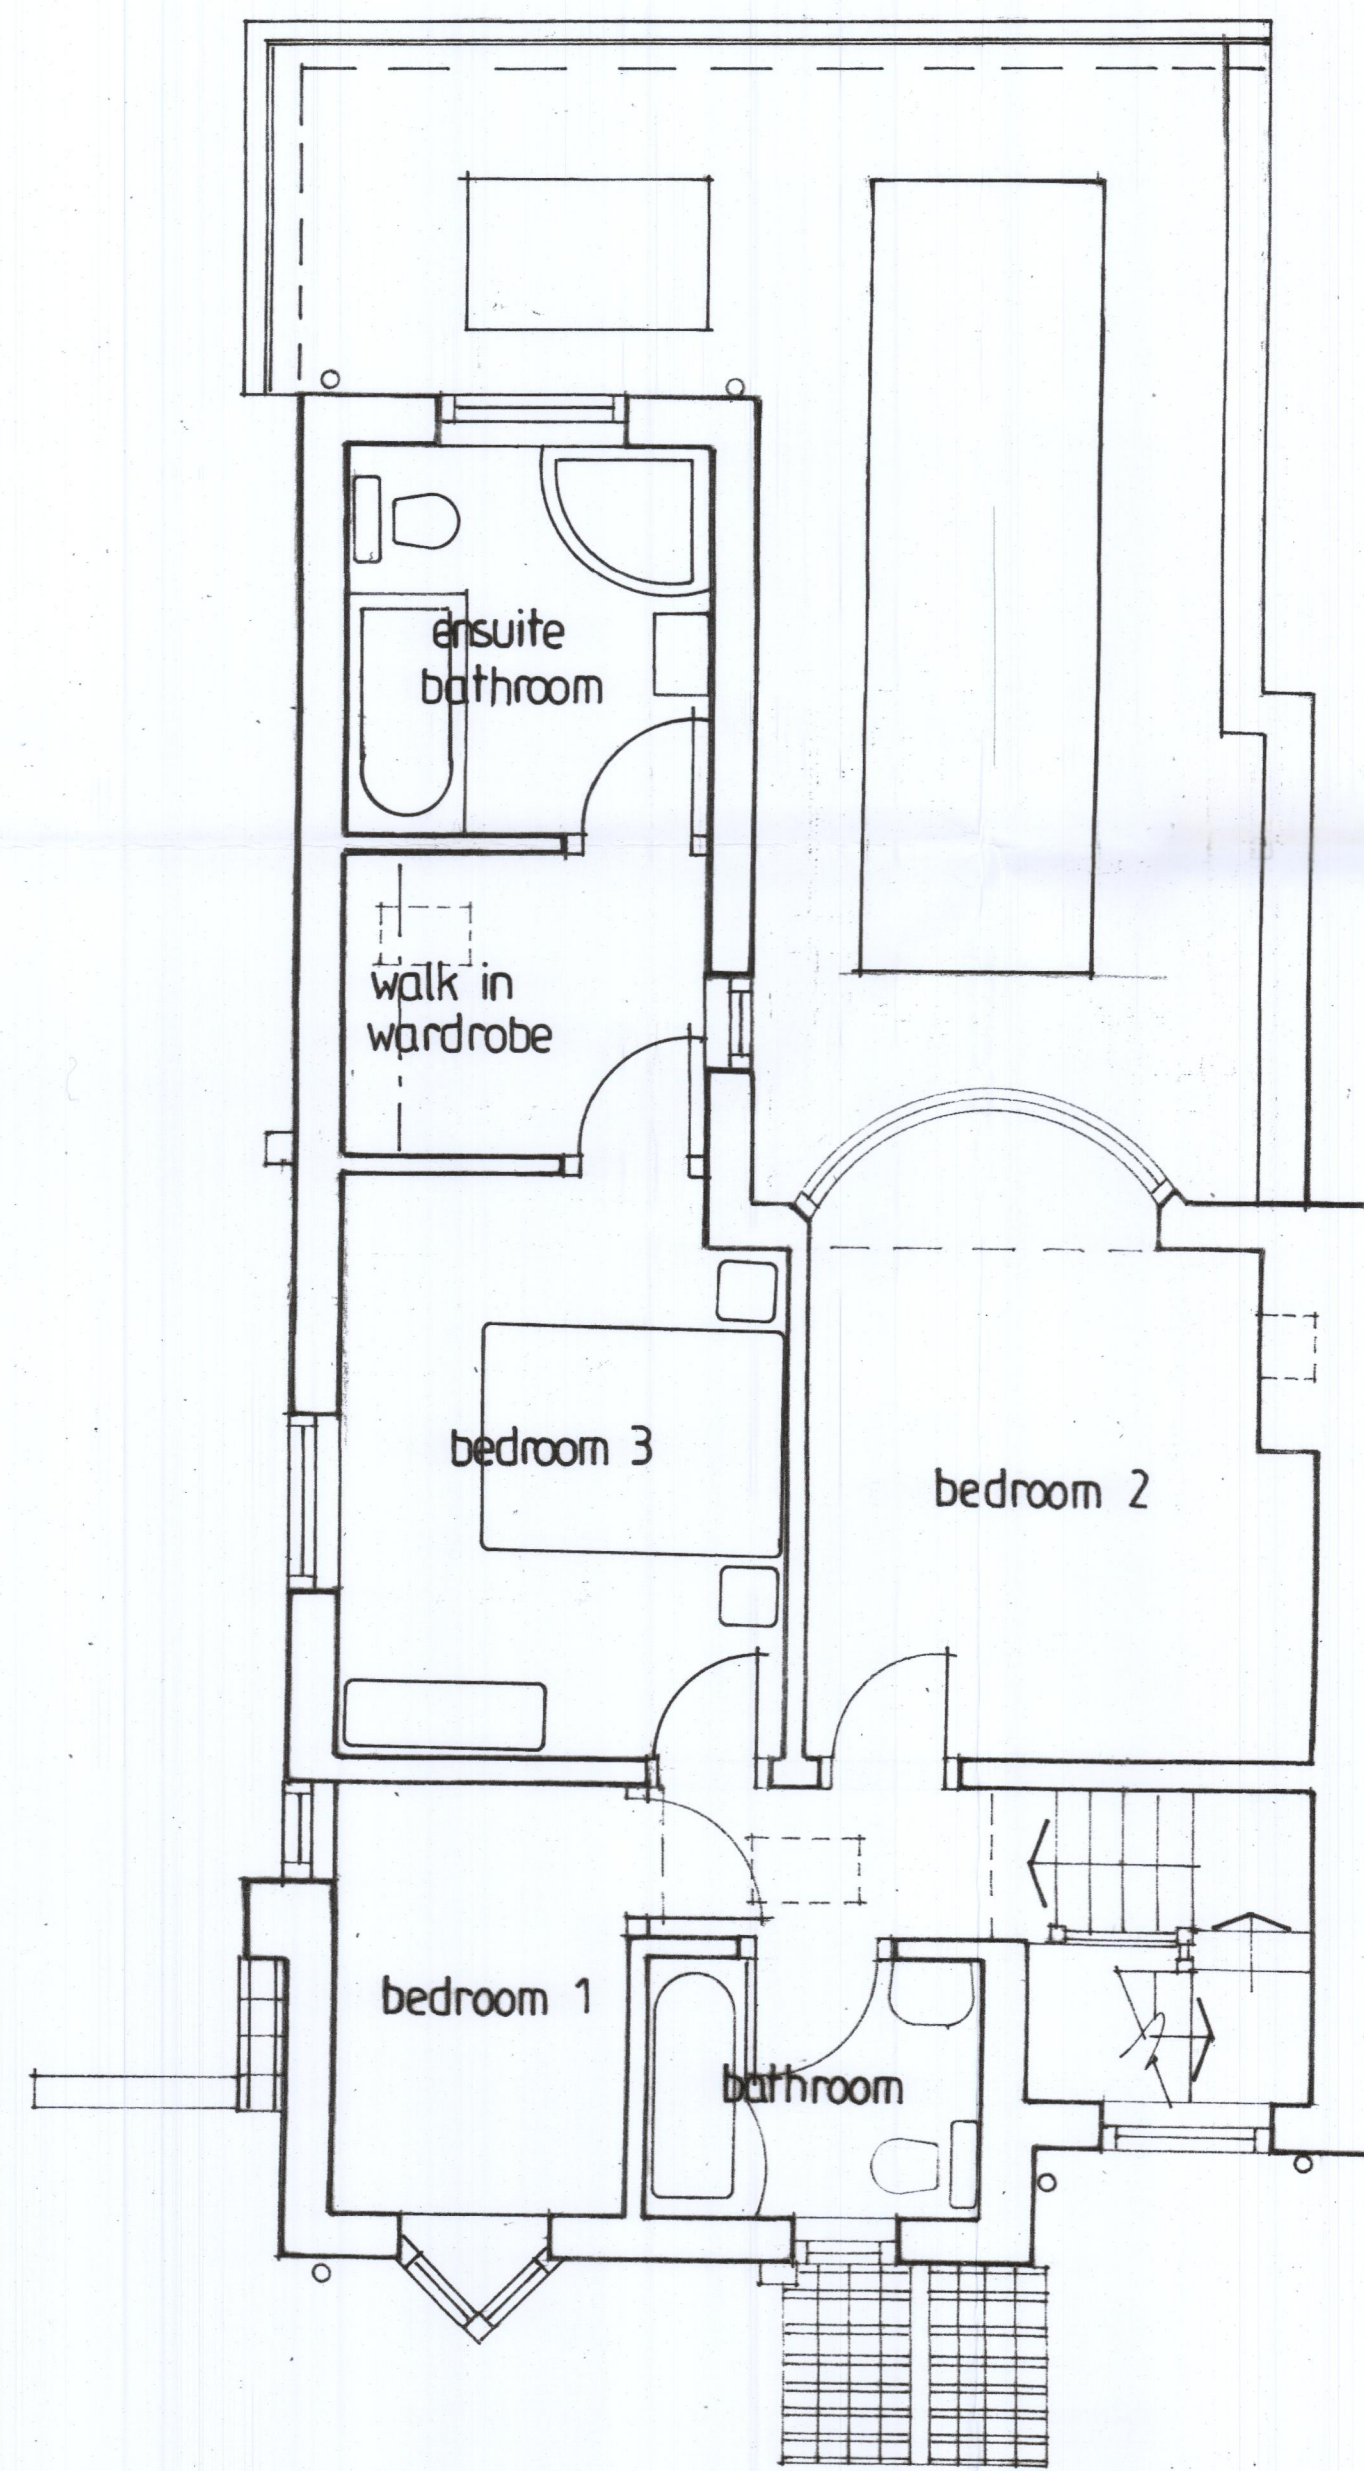

First Floor

Revisions

clients G Cooper	
job Proposed Alterations 34 Osbaldwick Village	
drawing Plans As Proposed	
scale 1 : 50	date Nov 2023
drg no 890/3	drawn by MJT
Mark Tabert RIBA Chartered Architect 22 Broadway West, York, YO10 4JJ (01904) 620127	
<b>MT</b>	