



PROPOSED REAR (EAST) ELEVATION




PROPOSED FRONT (WEST) ELEVATION



PROPOSED SIDE (NORTH) ELEVATION

0 1 2 3 4 5m
ALL DIMENSIONS IN CENTIMETERS

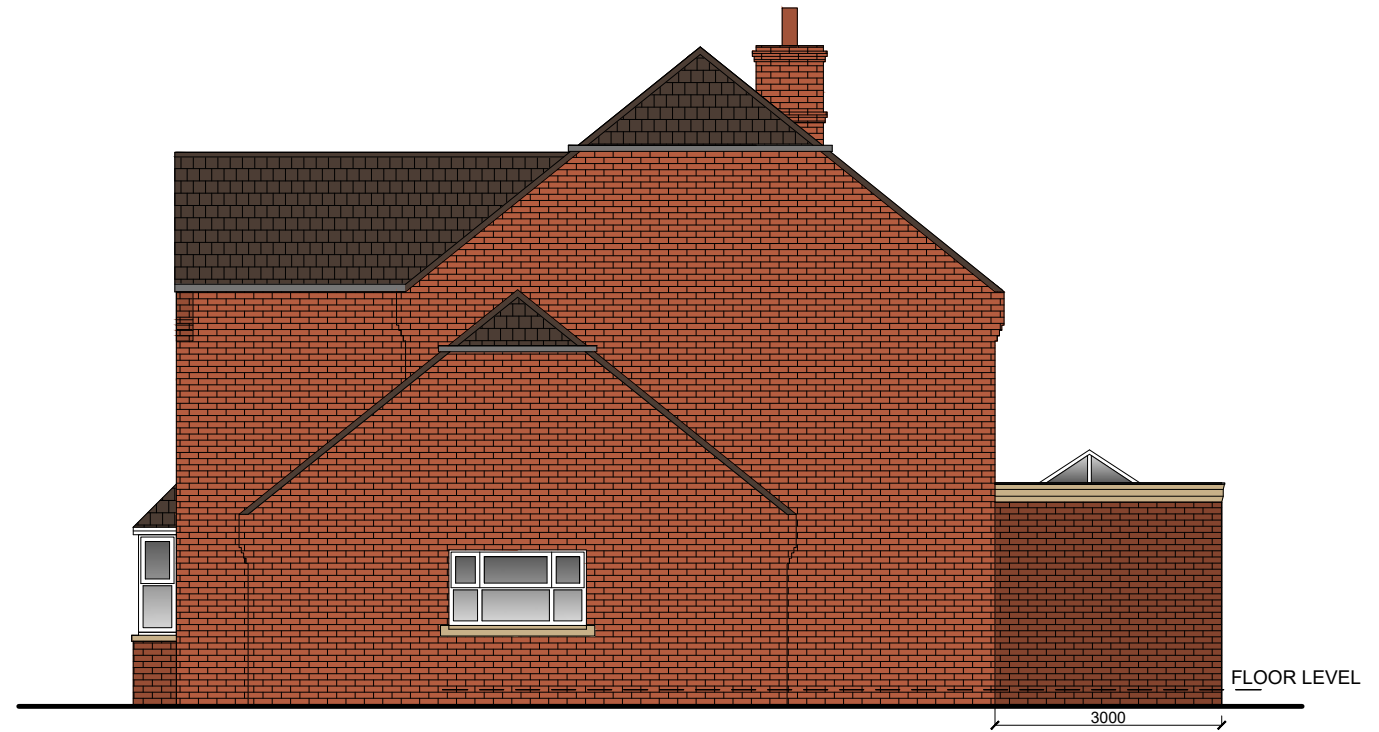

PROPOSED SIDE (SOUTH) ELEVATION

PROPOSED REAR SINGLE STOREY EXTENSION AND ALTERATIONS TO THE FIRE PLACE <small>Project</small>			Henszel Design Architects <small>www.henszeldesign.com hello@henszeldesign.com</small>
31 LAKESIDE ACASTER MALBIS YORK YO23 2TY <small>Location</small>			
PROPOSED ELEVATIONS <small>Drawing</small>			RIBA # <small>Chartered Architect</small>
November 2023 <small>Date</small>	Scale 1:100 <small>Scale</small>	Paper size A3 <small>Paper size</small>	
Drawing No. 05	Job No.	Revision	arb Anna Craig 27B Westgate LS24 9JB Tadcaster 07703116152