



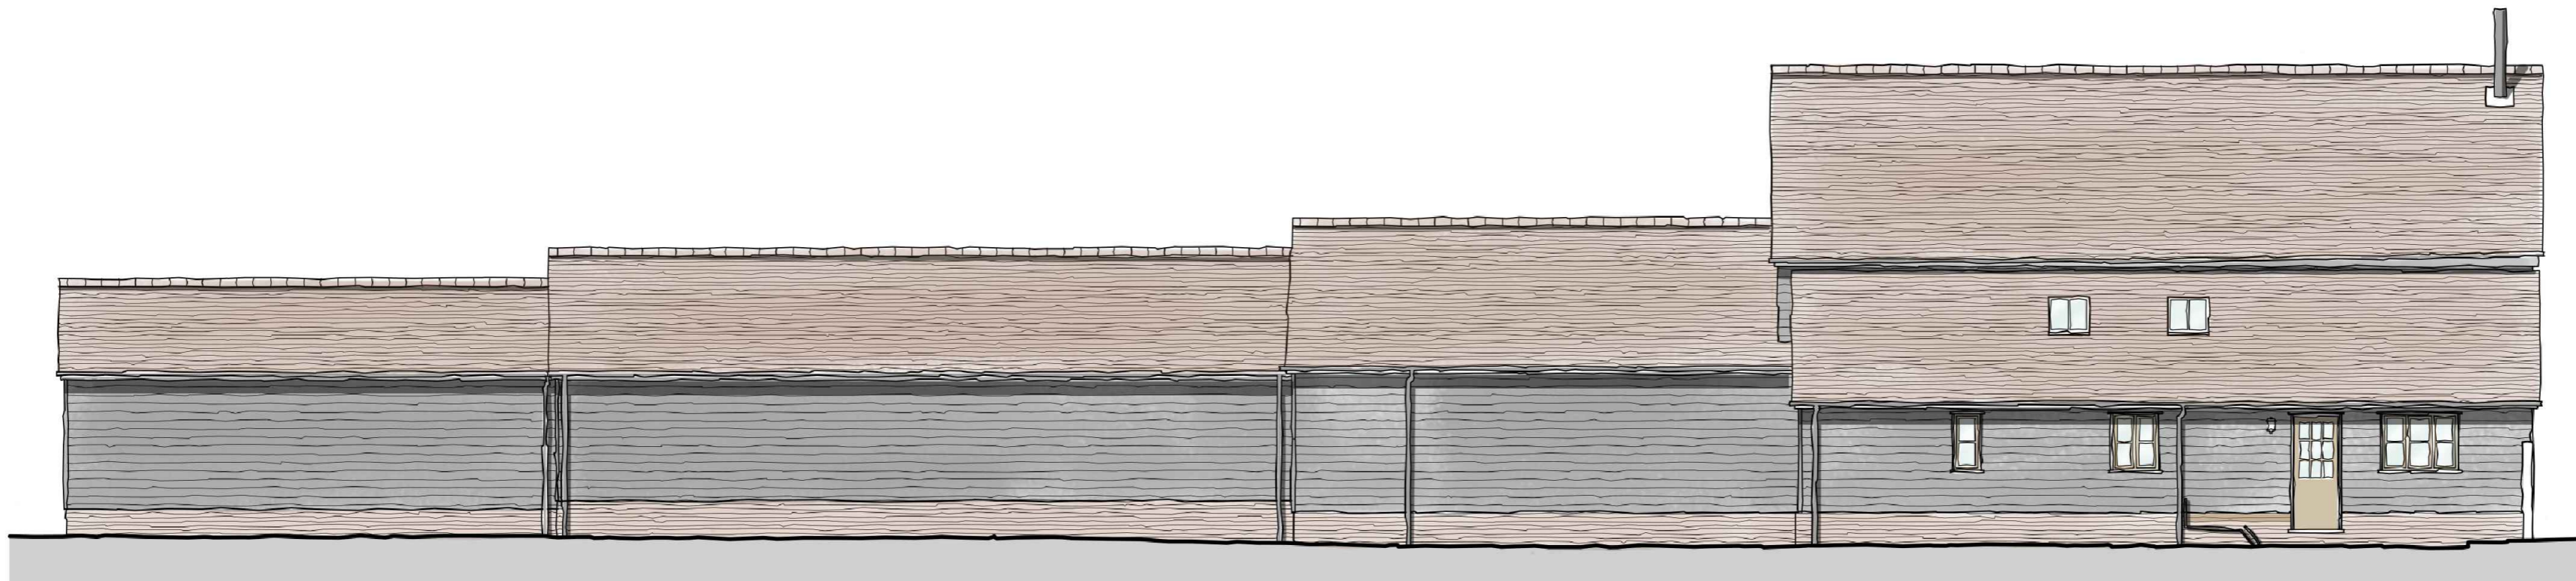


Front s Elevation 1:100




North N Elevation 1:100

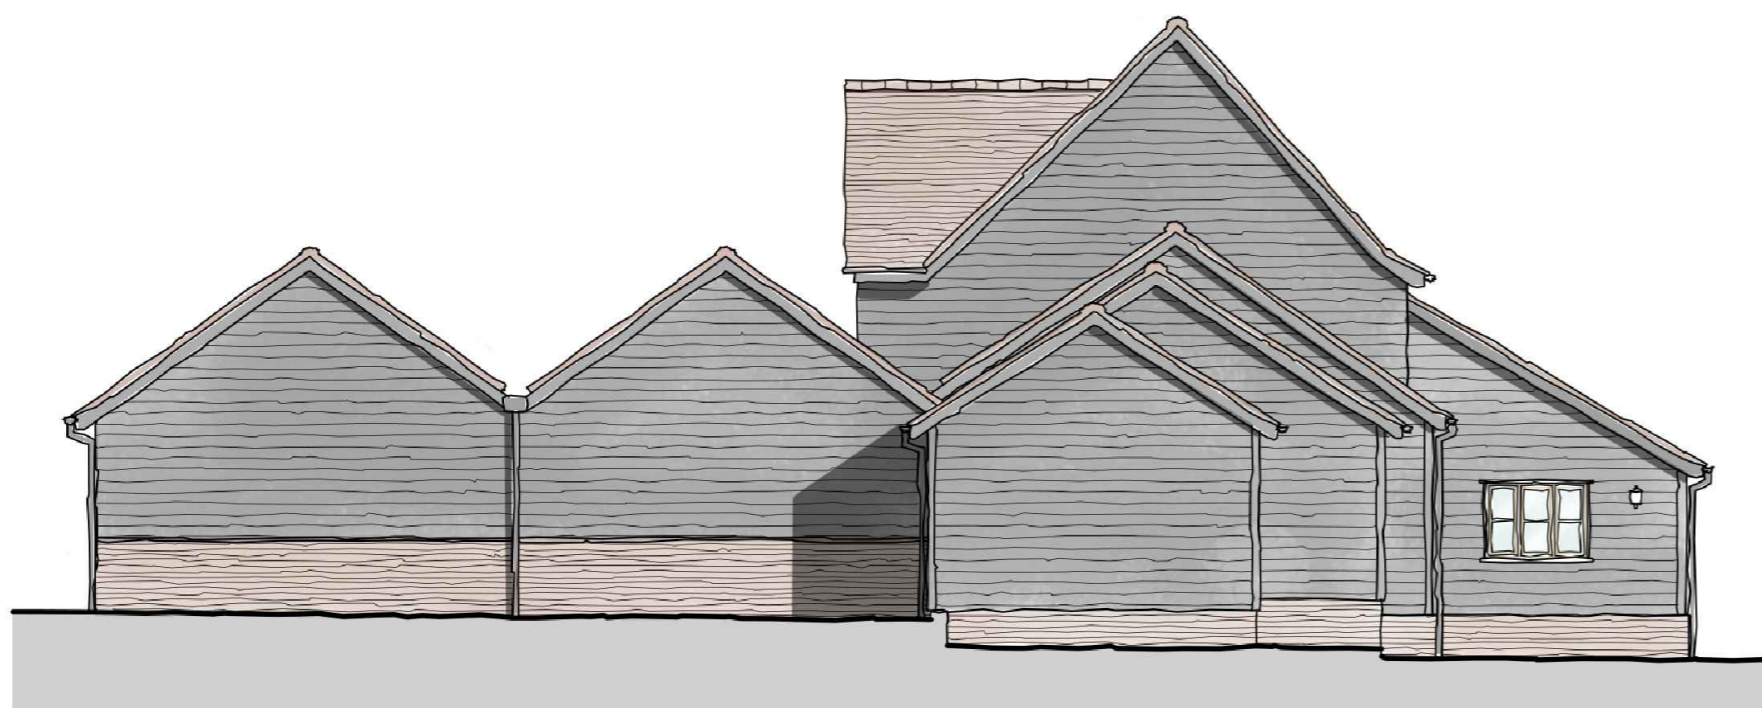

Side E Elevation 1:100

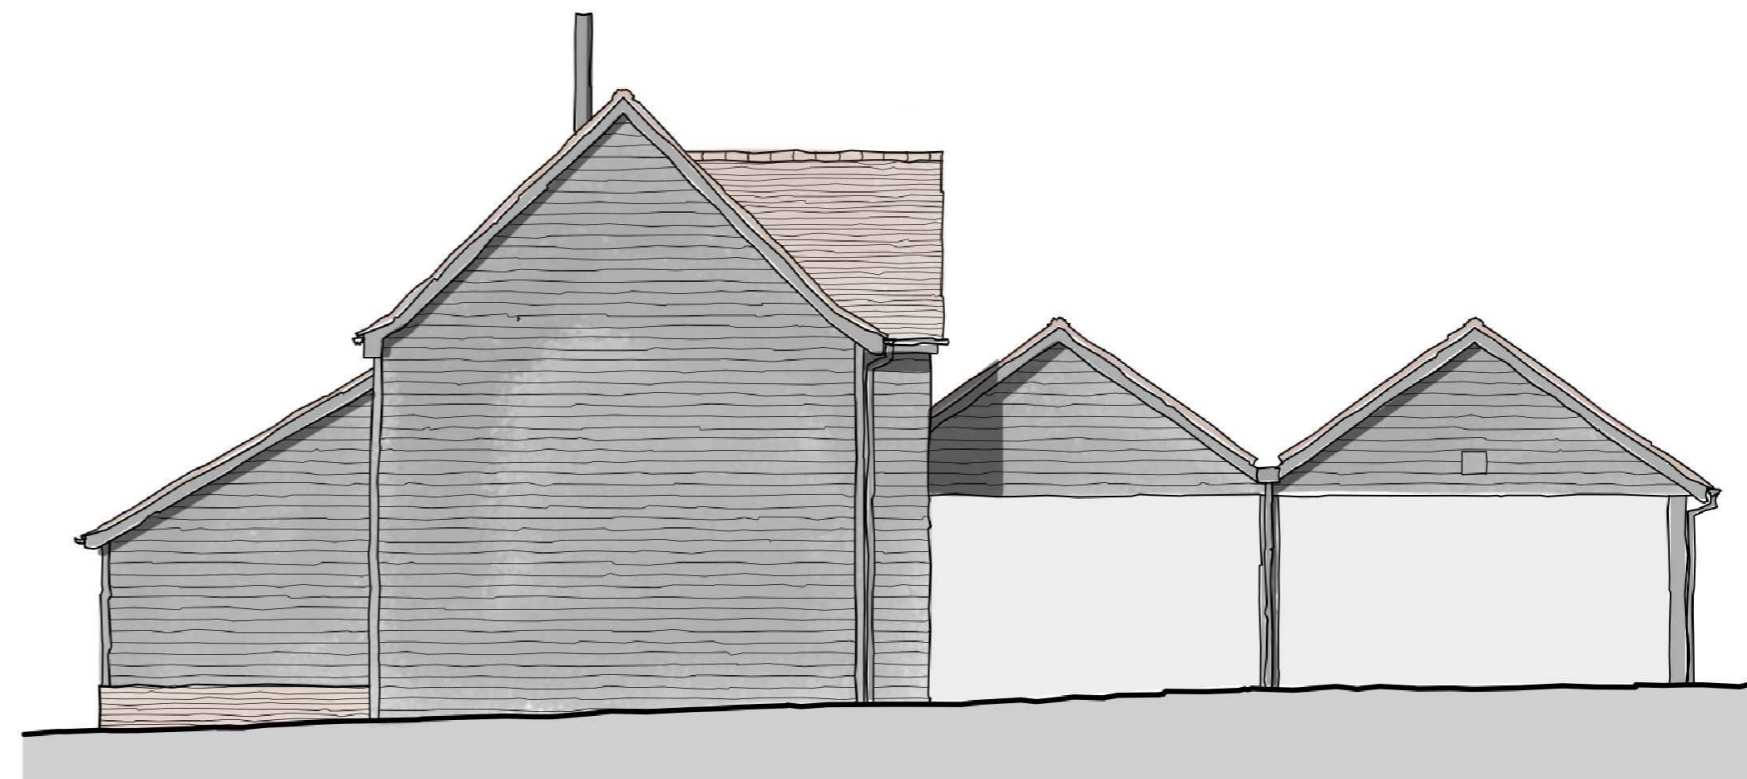

Side w Elevation 1:100

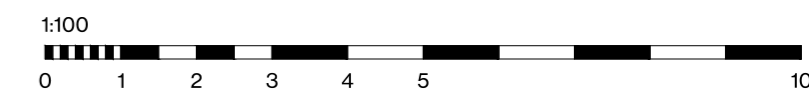

© This drawing is copyright and should not be reproduced in whole or in part without the written permission of Edward Parsley Associates