


Viewfield Cottage


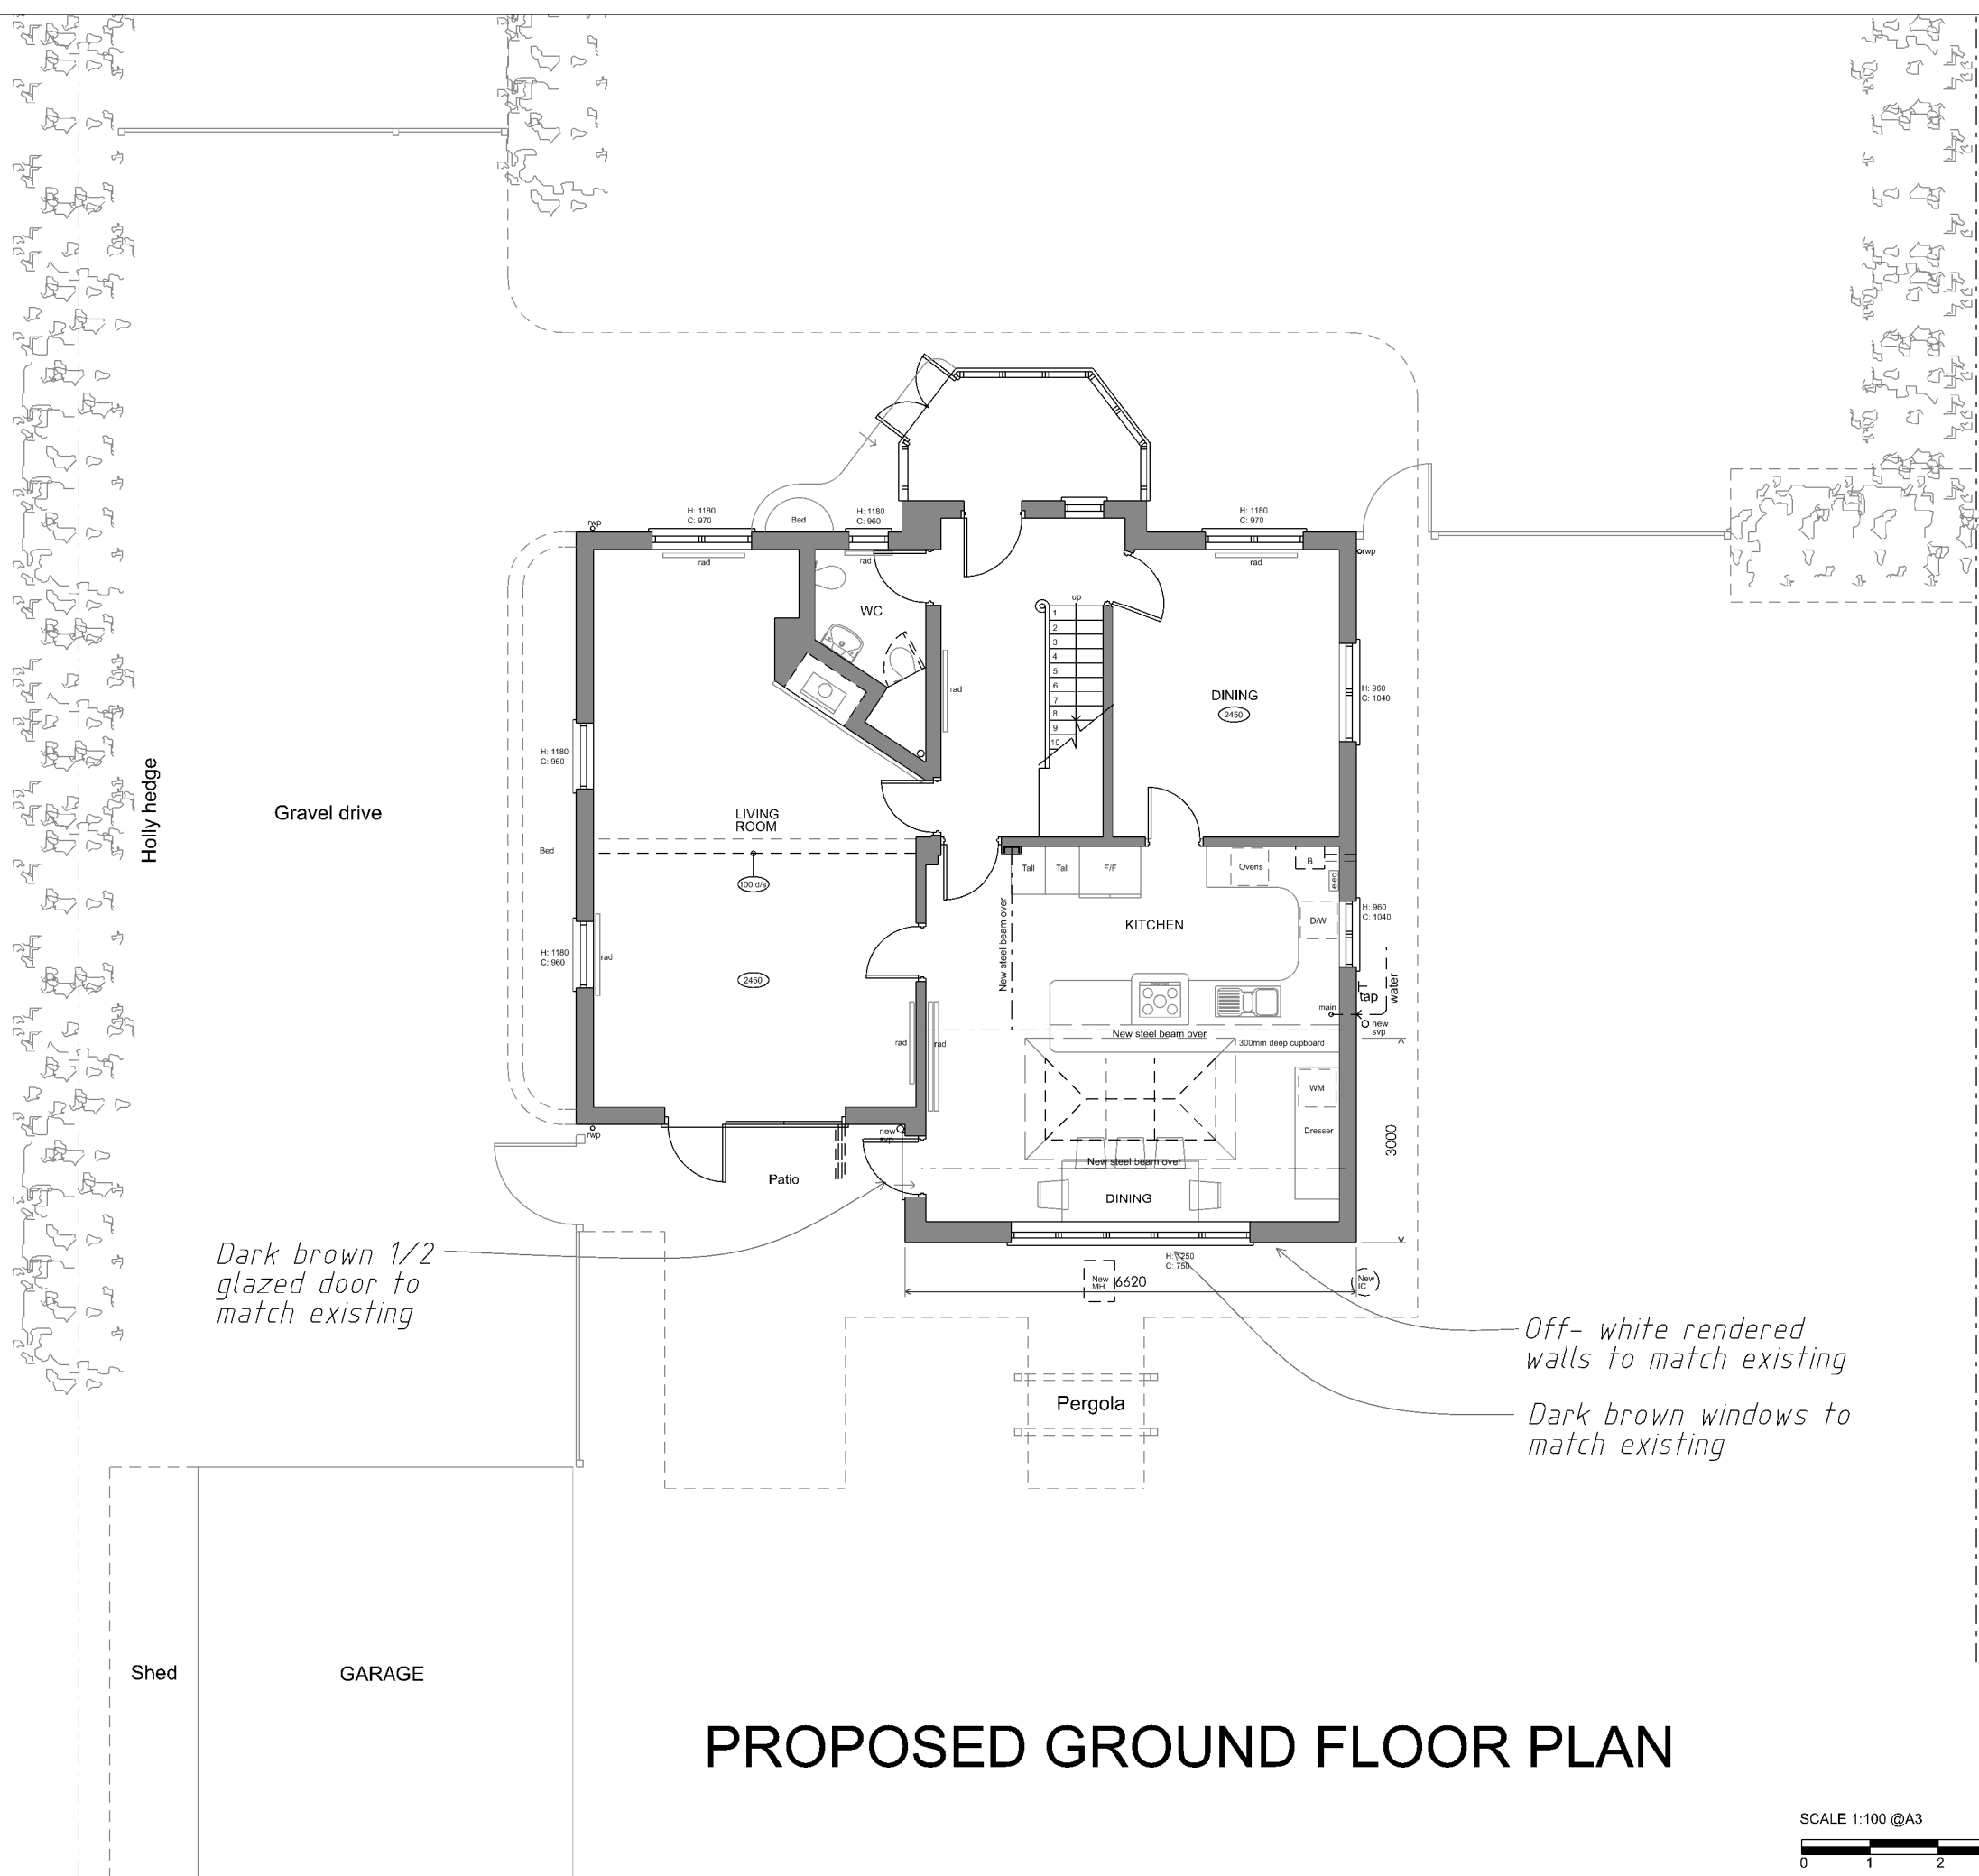


Dark brown 1/2 glazed door to match existing

Off- white rendered walls to match existing

Dark brown windows to match existing

PROPOSED GROUND FLOOR PLAN

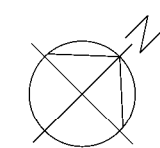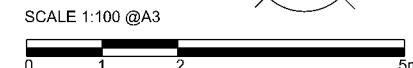

Viewfield Cottage Longcroft Lane, Bovington Hemel Hempstead Hertfordshire, HP3 0JL FOR Mr & Mrs Atkinson			
PROPOSED GROUND FLOOR PLAN			
1:100@A3	NOV '23	DATE	PROJECT
AEB	05	-	-
BLACKWOOD - ARCHITECTS 3 Carrera House Merlin Centre Gatehouse Close Aylesbury HP19 8DP Tel: 01296 399959			