


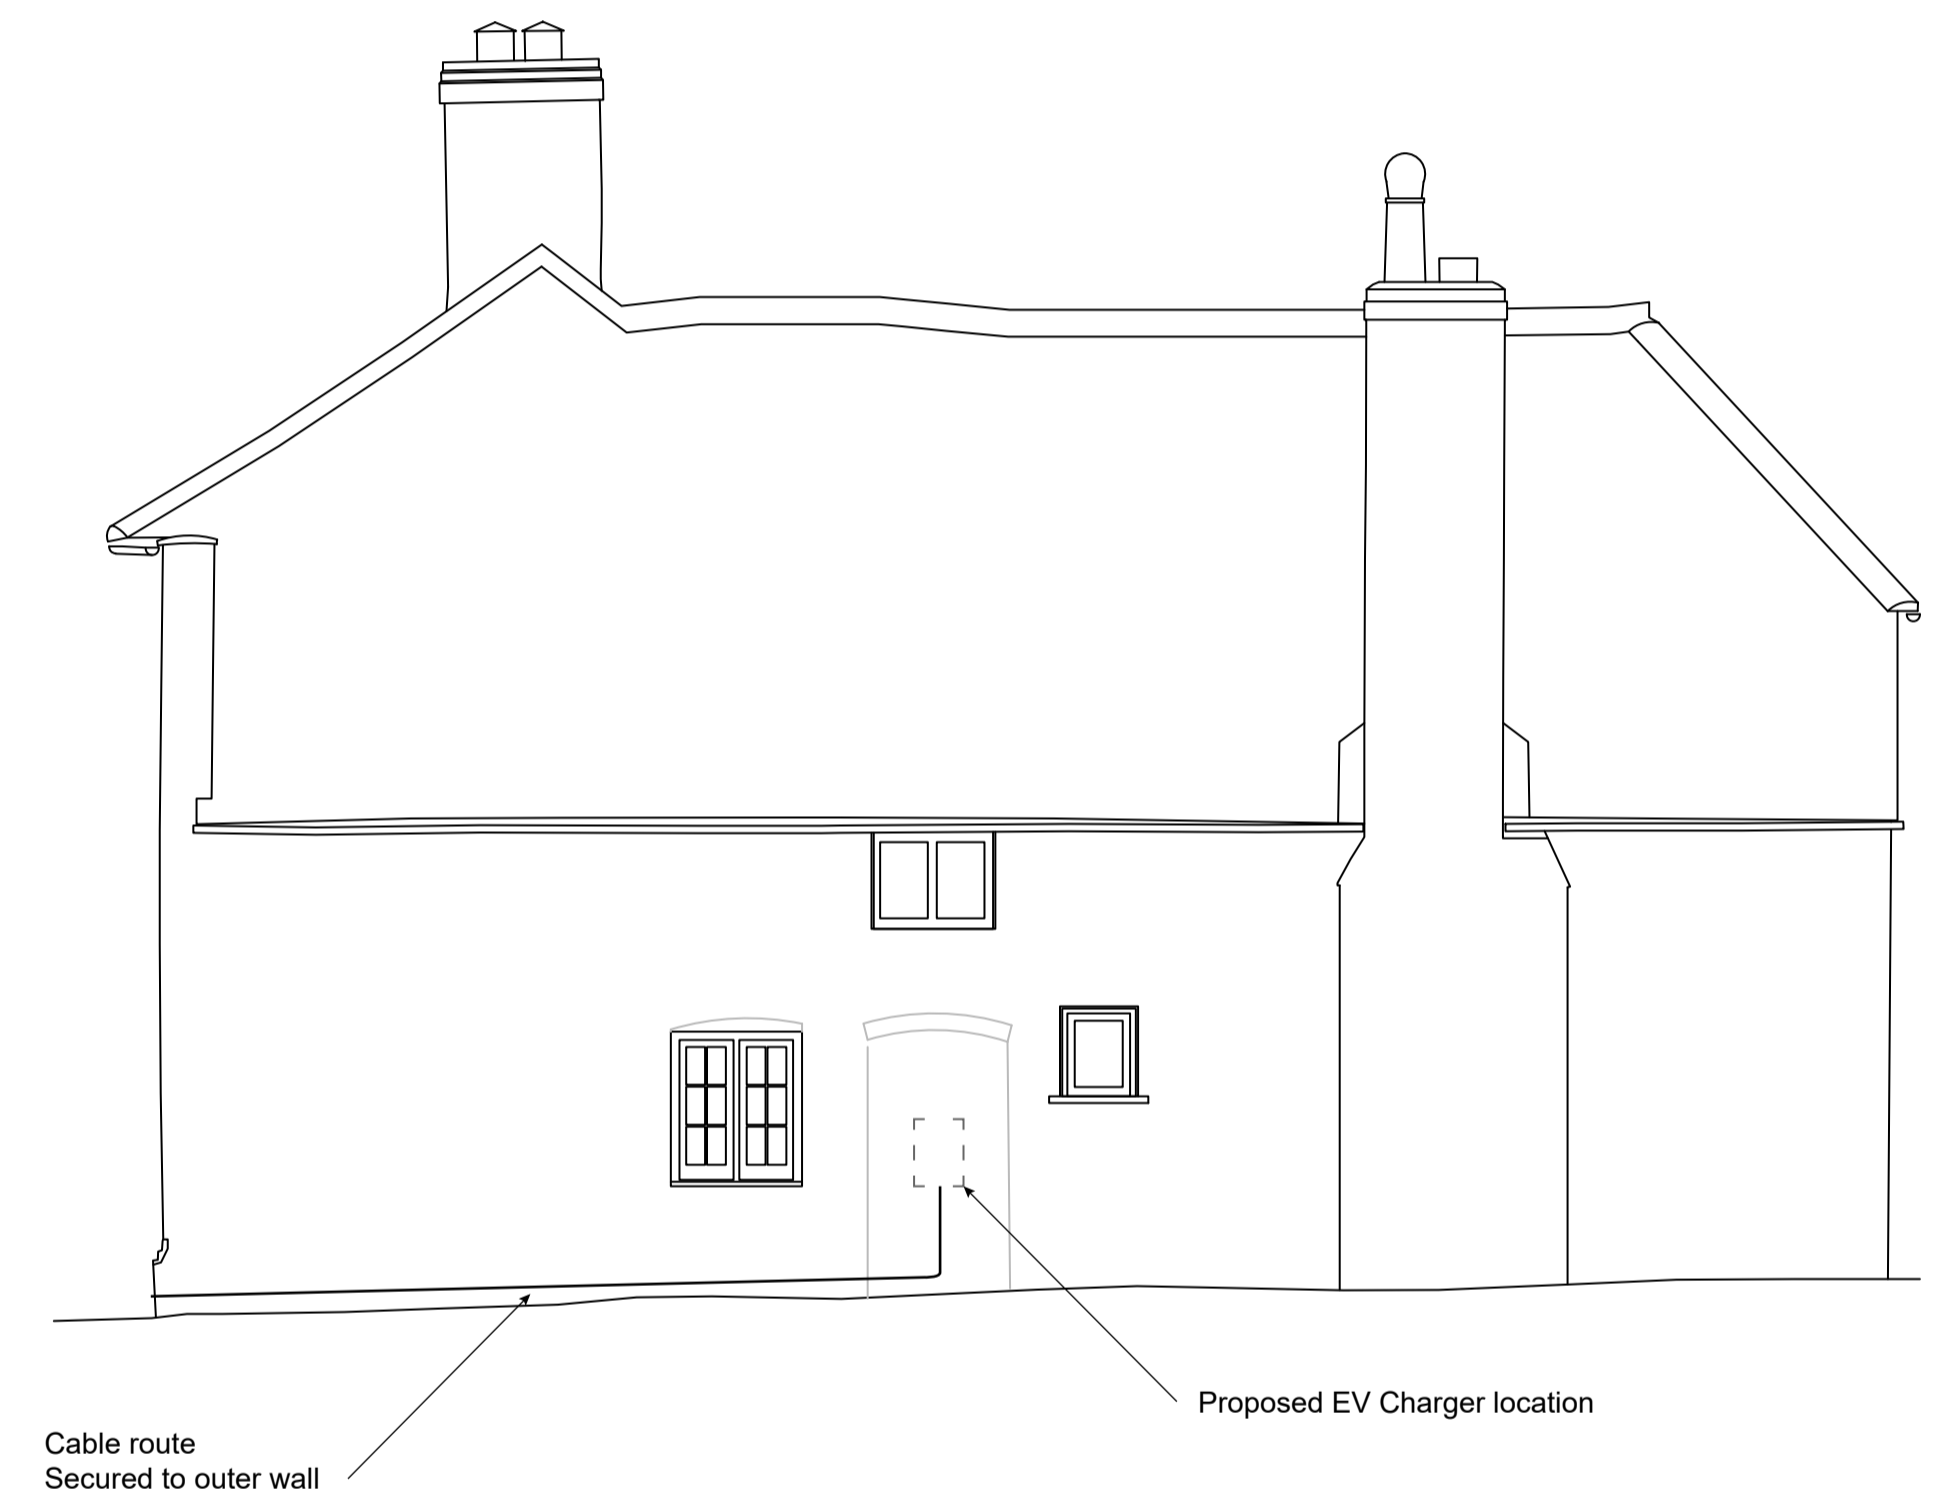

FRONT ELEVATION



SIDE ELEVATION



OLD PLOUGH
HURSTBOURNE TARRANT

drawing

Elevations
1 sheet of 1

scale
1:50 - A1

date
03-10-23