


**PLANNING APPLICATION ISSUE**

NOTE:- These drawings have been prepared for the purposes of submission to the Local Authority as part of a planning application and are not to be used for any other purpose without the express permission of MSA.

Adjacent buildings, roads, etc scaled from O.S. plans.  
Trees indicated for illustrative purposes only.

**These drawings are not to be used for construction**

rev.	notes	date

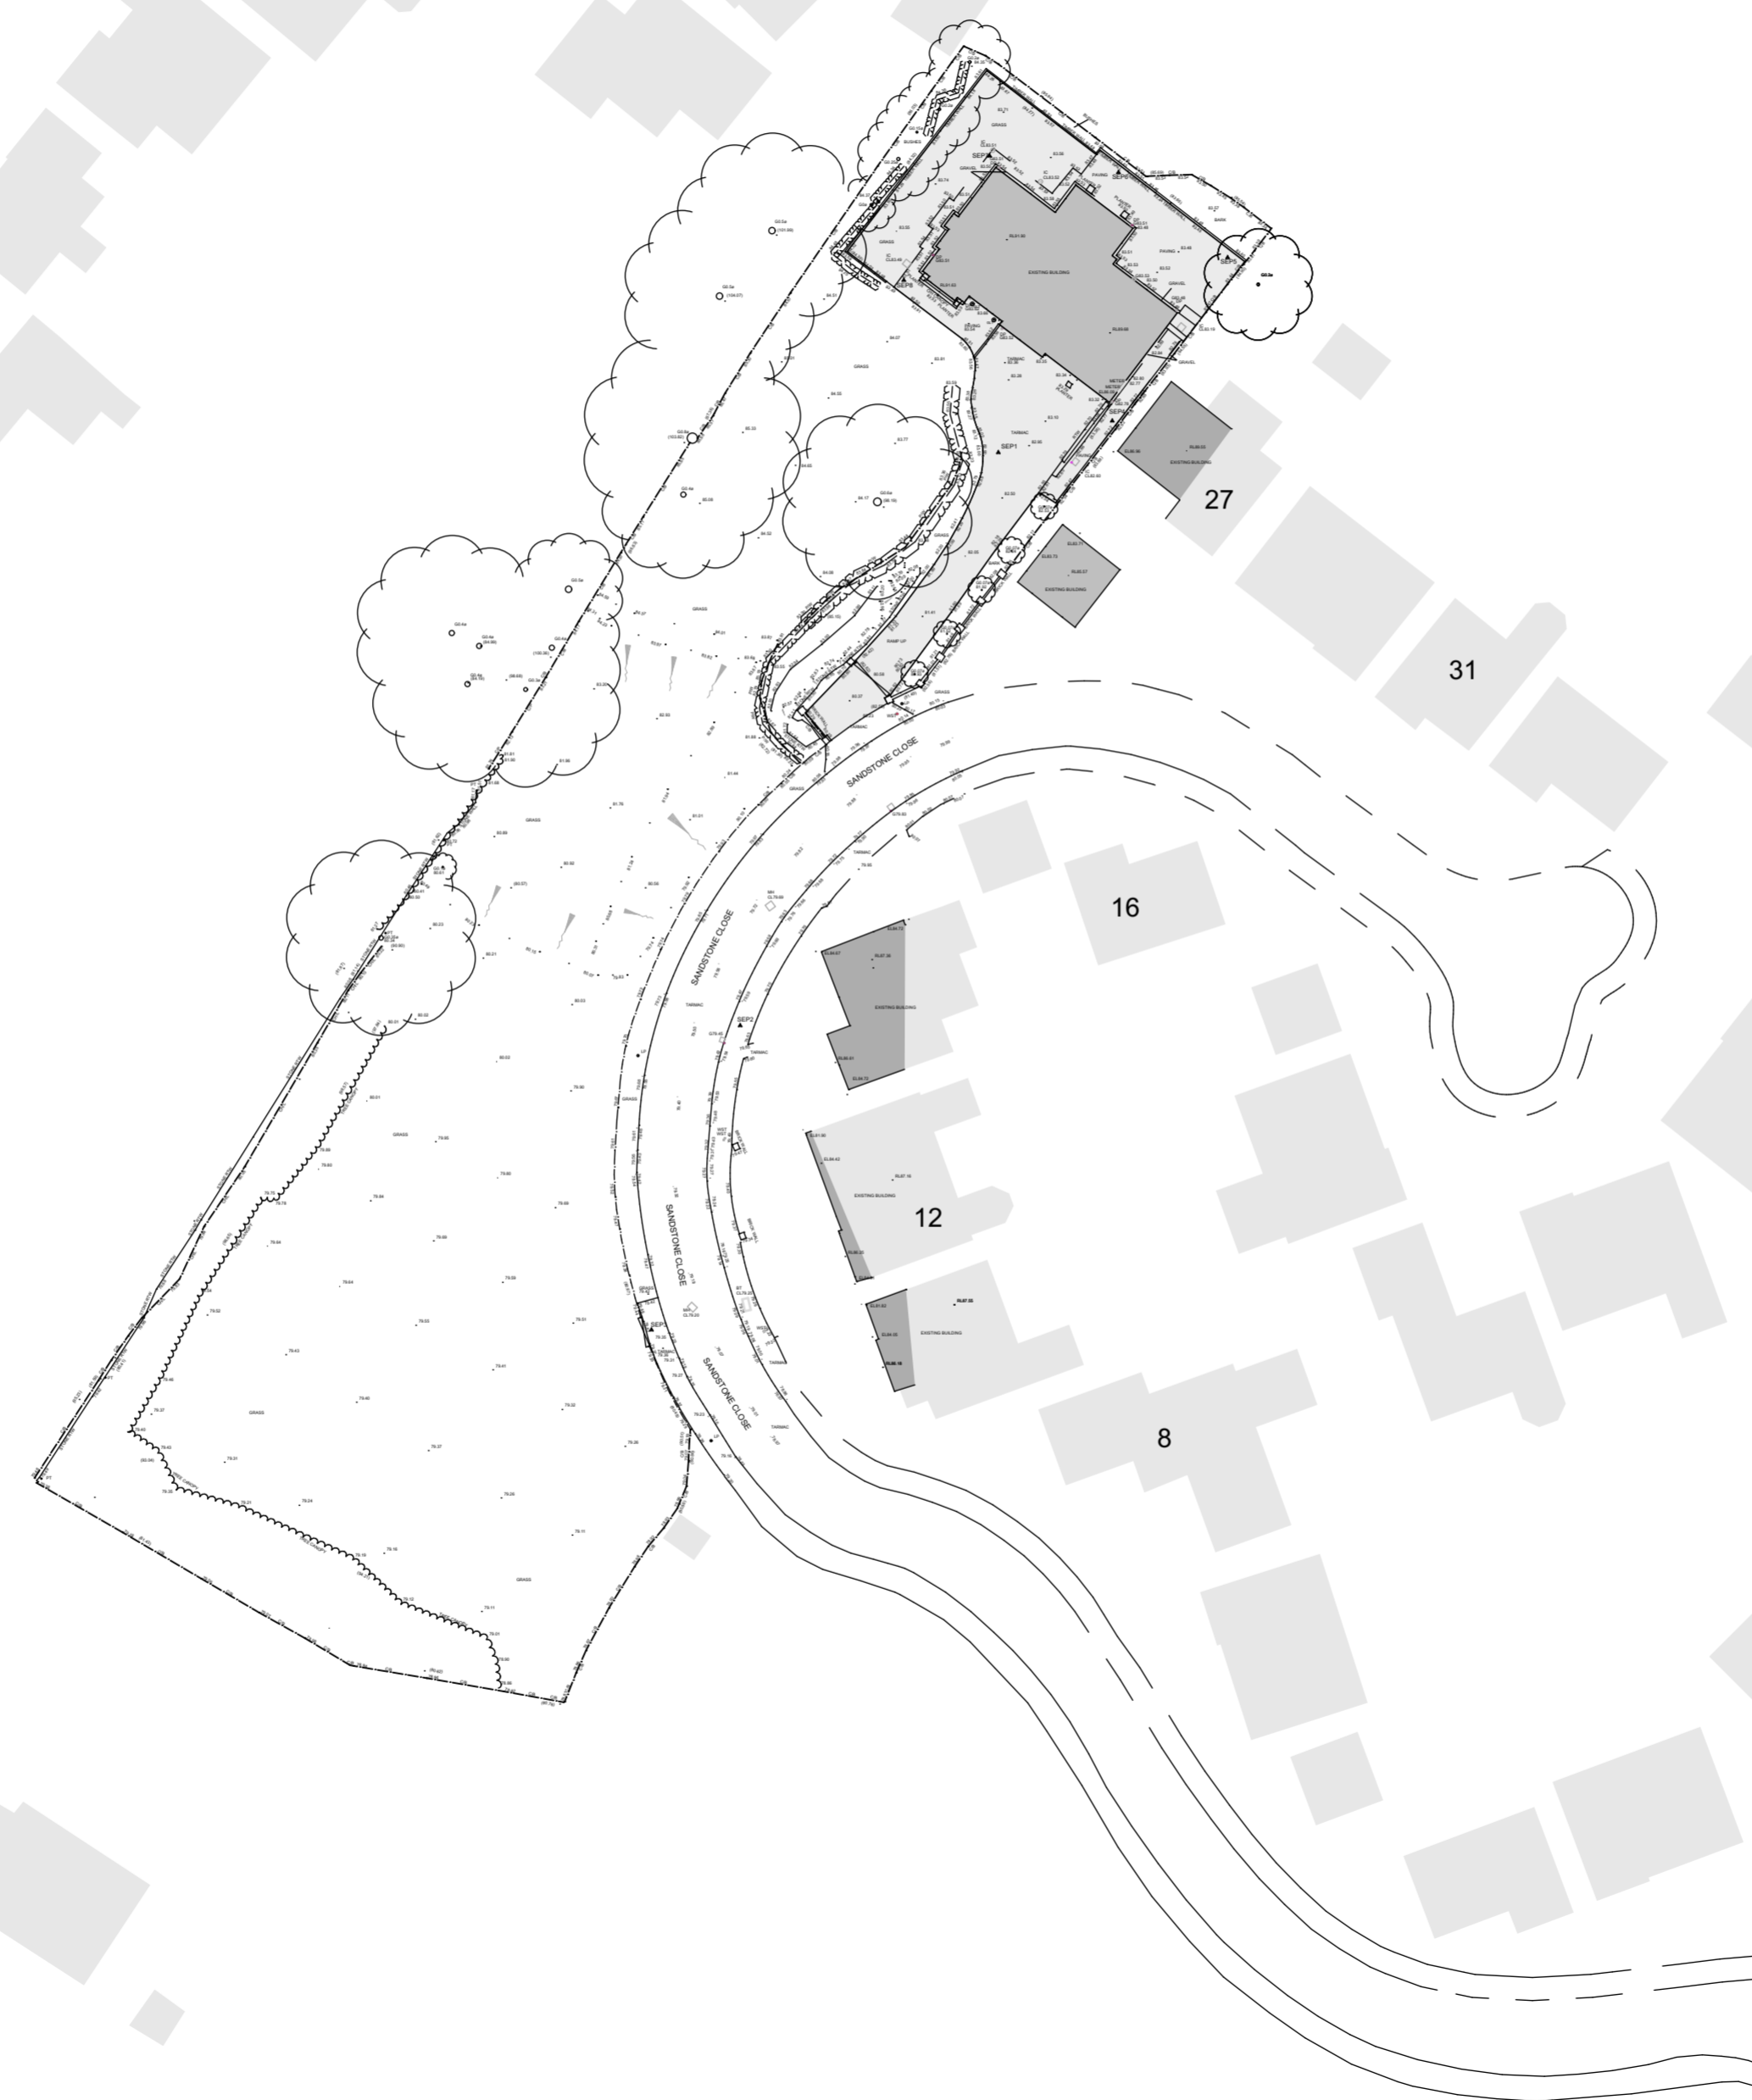

**msa**architects  
 89 High Street  
 Newton-Le-Willows  
 WA12 9SL

T. 01925 299 881  
 F. 01925 299 455  
 E. info@msaarchitects.co.uk  
 www.msaarchitects.co.uk

Sandstone Close  
 Rainhill  
 L35 6DF  
 Mr Stephenson

**Existing Block Plan**

Project No.	Drawing No.	Rev No.	Size
1947	1947 PL 002		A2

Scale	Drawn By	Checked By	Date
1:500	JRN	KMS	24/11/2023

**PLANNING**

This Drawing is Copyright © 2023

