


PLANNING APPLICATION ISSUE

NOTE:- These drawings have been prepared for the purposes of submission to the Local Authority as part of a planning application and are not to be used for any other purpose without the express permission of MSA.

Adjacent buildings, roads, etc scaled from O.S. plans. Trees indicated for illustrative purposes only.

These drawings are not to be used for construction

rev.	notes	date
A	Amended to suit client comments	16.12.22

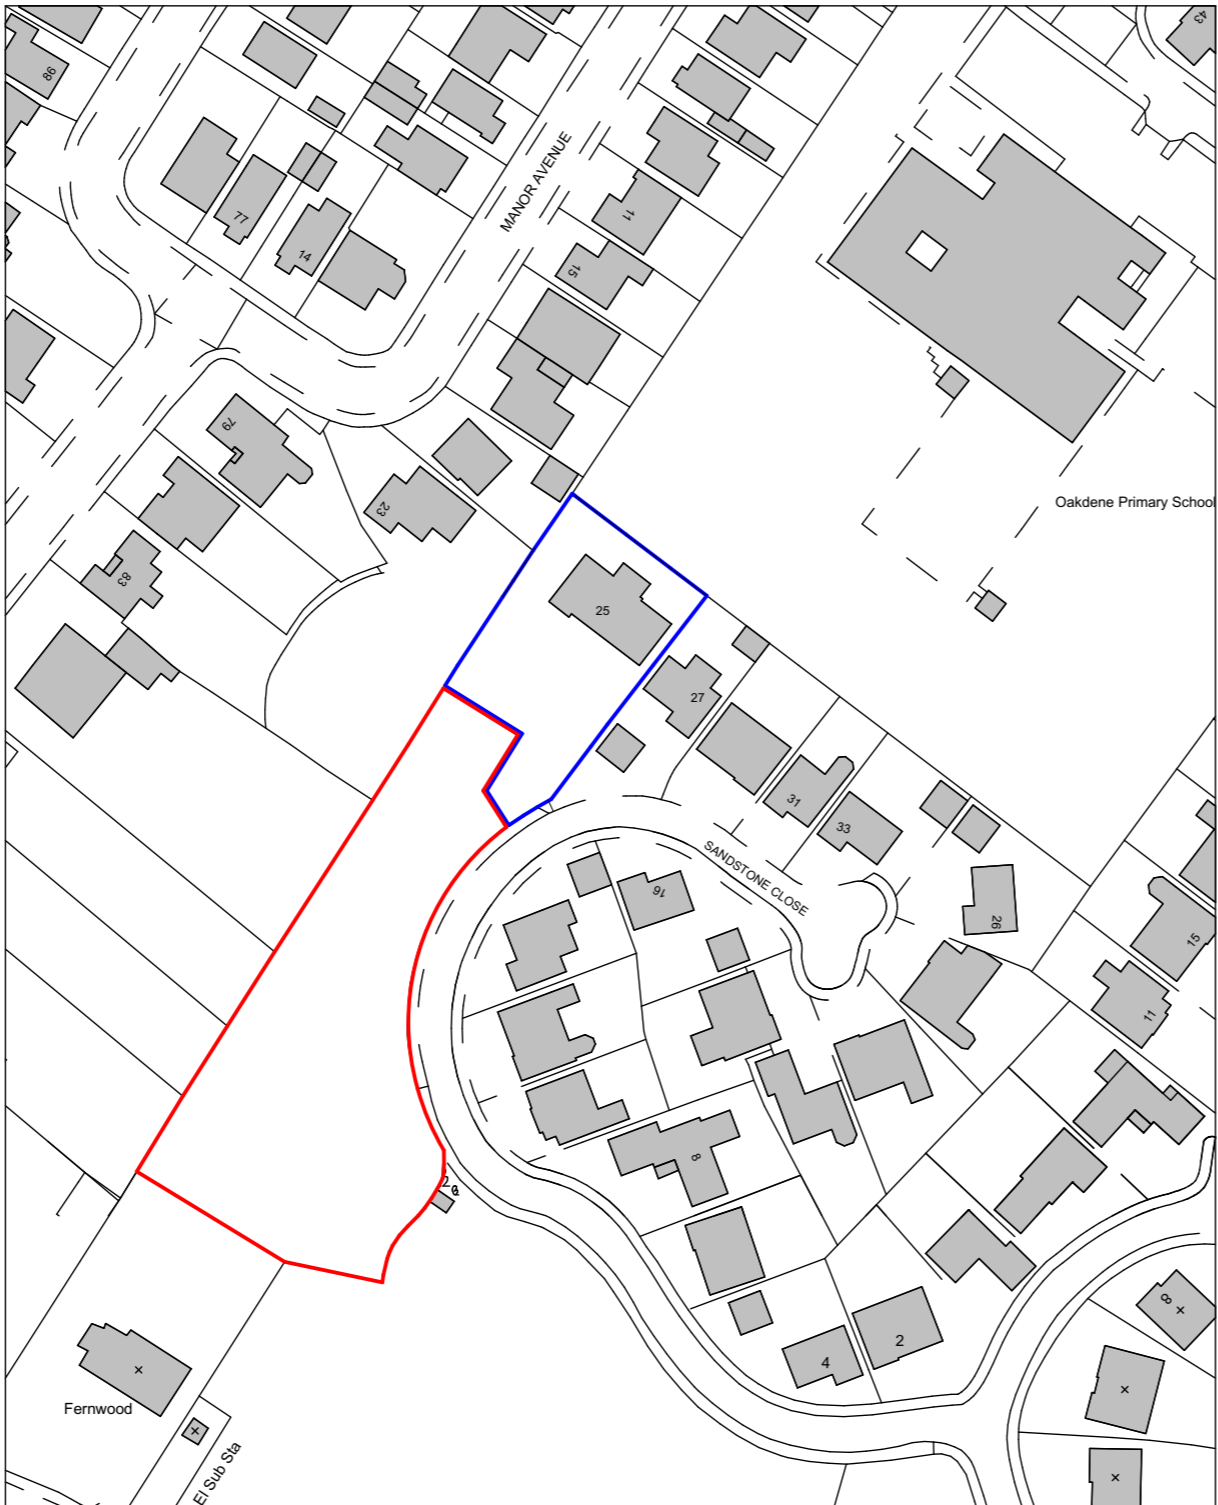


Fernwood
F1 Sub Sta

Oakdene Primary School



Metres

©Crown copyright and database rights 2022 OS 100035409
 Reproduction in whole or in part is prohibited without the permission of Ordnance Survey.

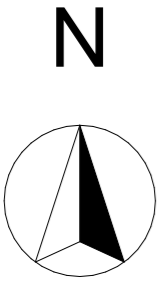

msaarchitects
 89 High Street
 Newton-Le-Willows
 WA12 9SL
 T. 01925 299 881
 F. 01925 299 455
 E. info@msaarchitects.co.uk
 www.msaarchitects.co.uk

Sandstone Close
 Rainhill
 L35 6DF
 Mr Stephenson

Location Plan

Project No. 1947 Drawing No. 1947 PL 001 Rev No. A Size A3

Scale 1:1250 Drawn By JRN Checked By KMS Date 24/11/2023

PLANNING

This Drawing is Copyright © 2023

