


# Block Plan

Scale 1:500 @A4

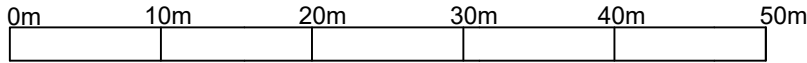

## Legend

- Site Boundary
- Single Storey Extension
- Existing Extension



Rev.	Description	By	Date
Project		Drawing Title	
Mr M Beech, 154 Bleakhill Road, St Helens, WA10 6DN		Block Plan	
Drawing No.		Rev.	
Drawn by		Scale	Date
J.TD.		1:500@A4	Oct' 23