
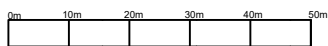


Location Plan  
Scale 1:1250 @A4

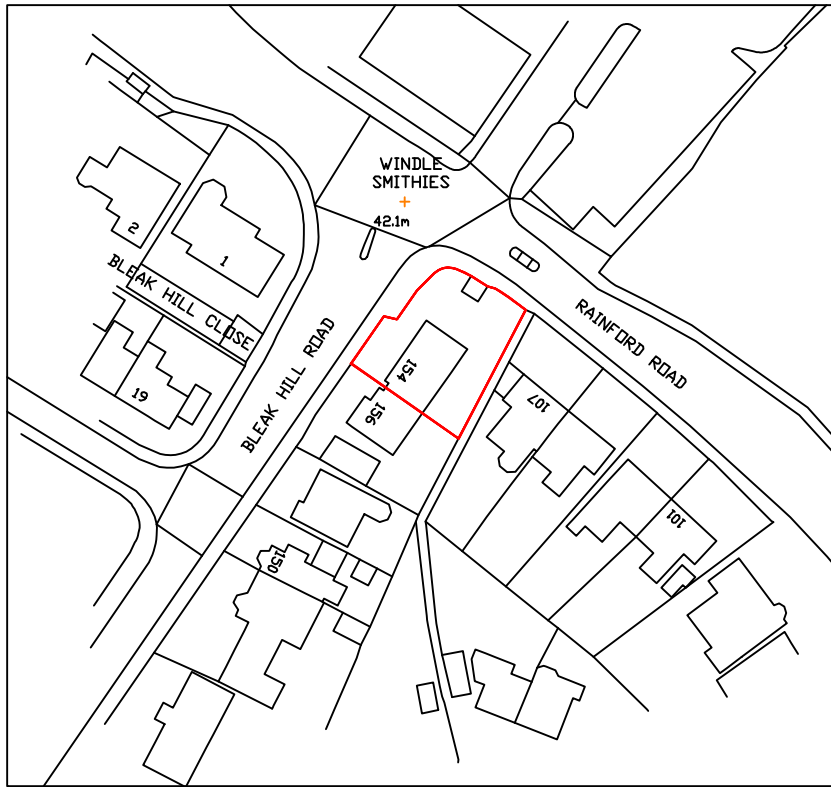

Rev.	Description	By	Date
Project Mr M Beech, 154 Bleakhill Road, St Helens, WA10 6DN		Drawing Title Location Plan	
		Drawing No.	Rev.
		Drawn by J.TD.	Scale 1:1250@A4
		Date Oct' 23	