
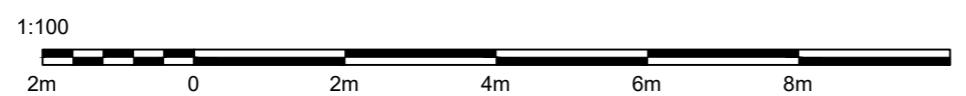
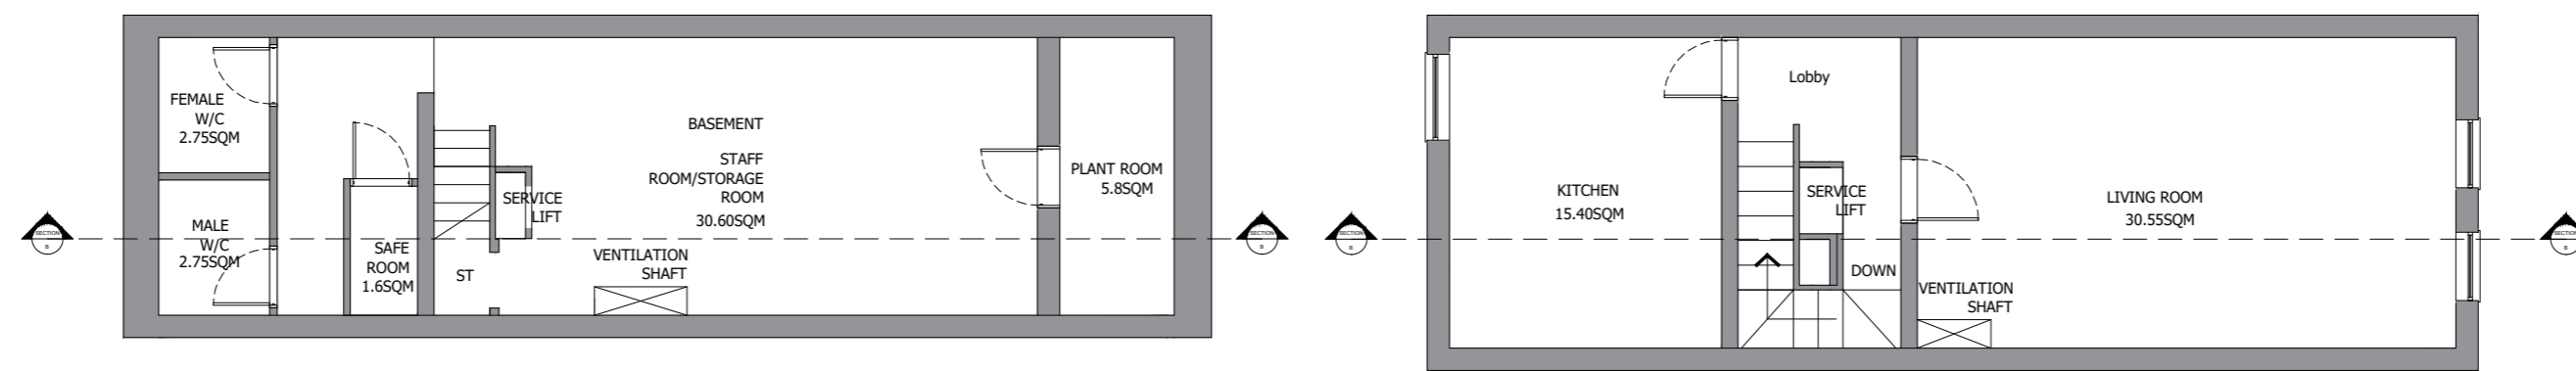
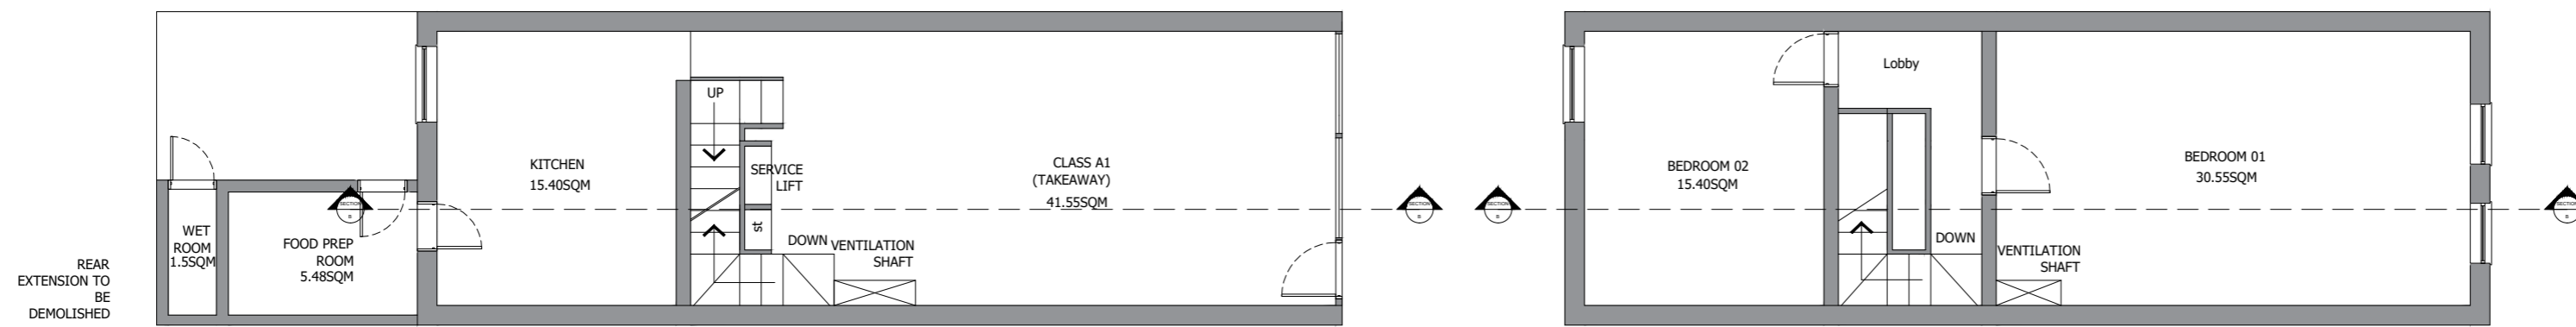


- Figured dimensions to be followed in preference to scale
- All dimensions shall be verified by the Contractor(s) on site prior to work commencing and relevant orders being placed.
- Any discrepancies to be brought to the attention of the Contract Administrator for instructions prior to proceeding.
- this drawing is the copyright of adf studio

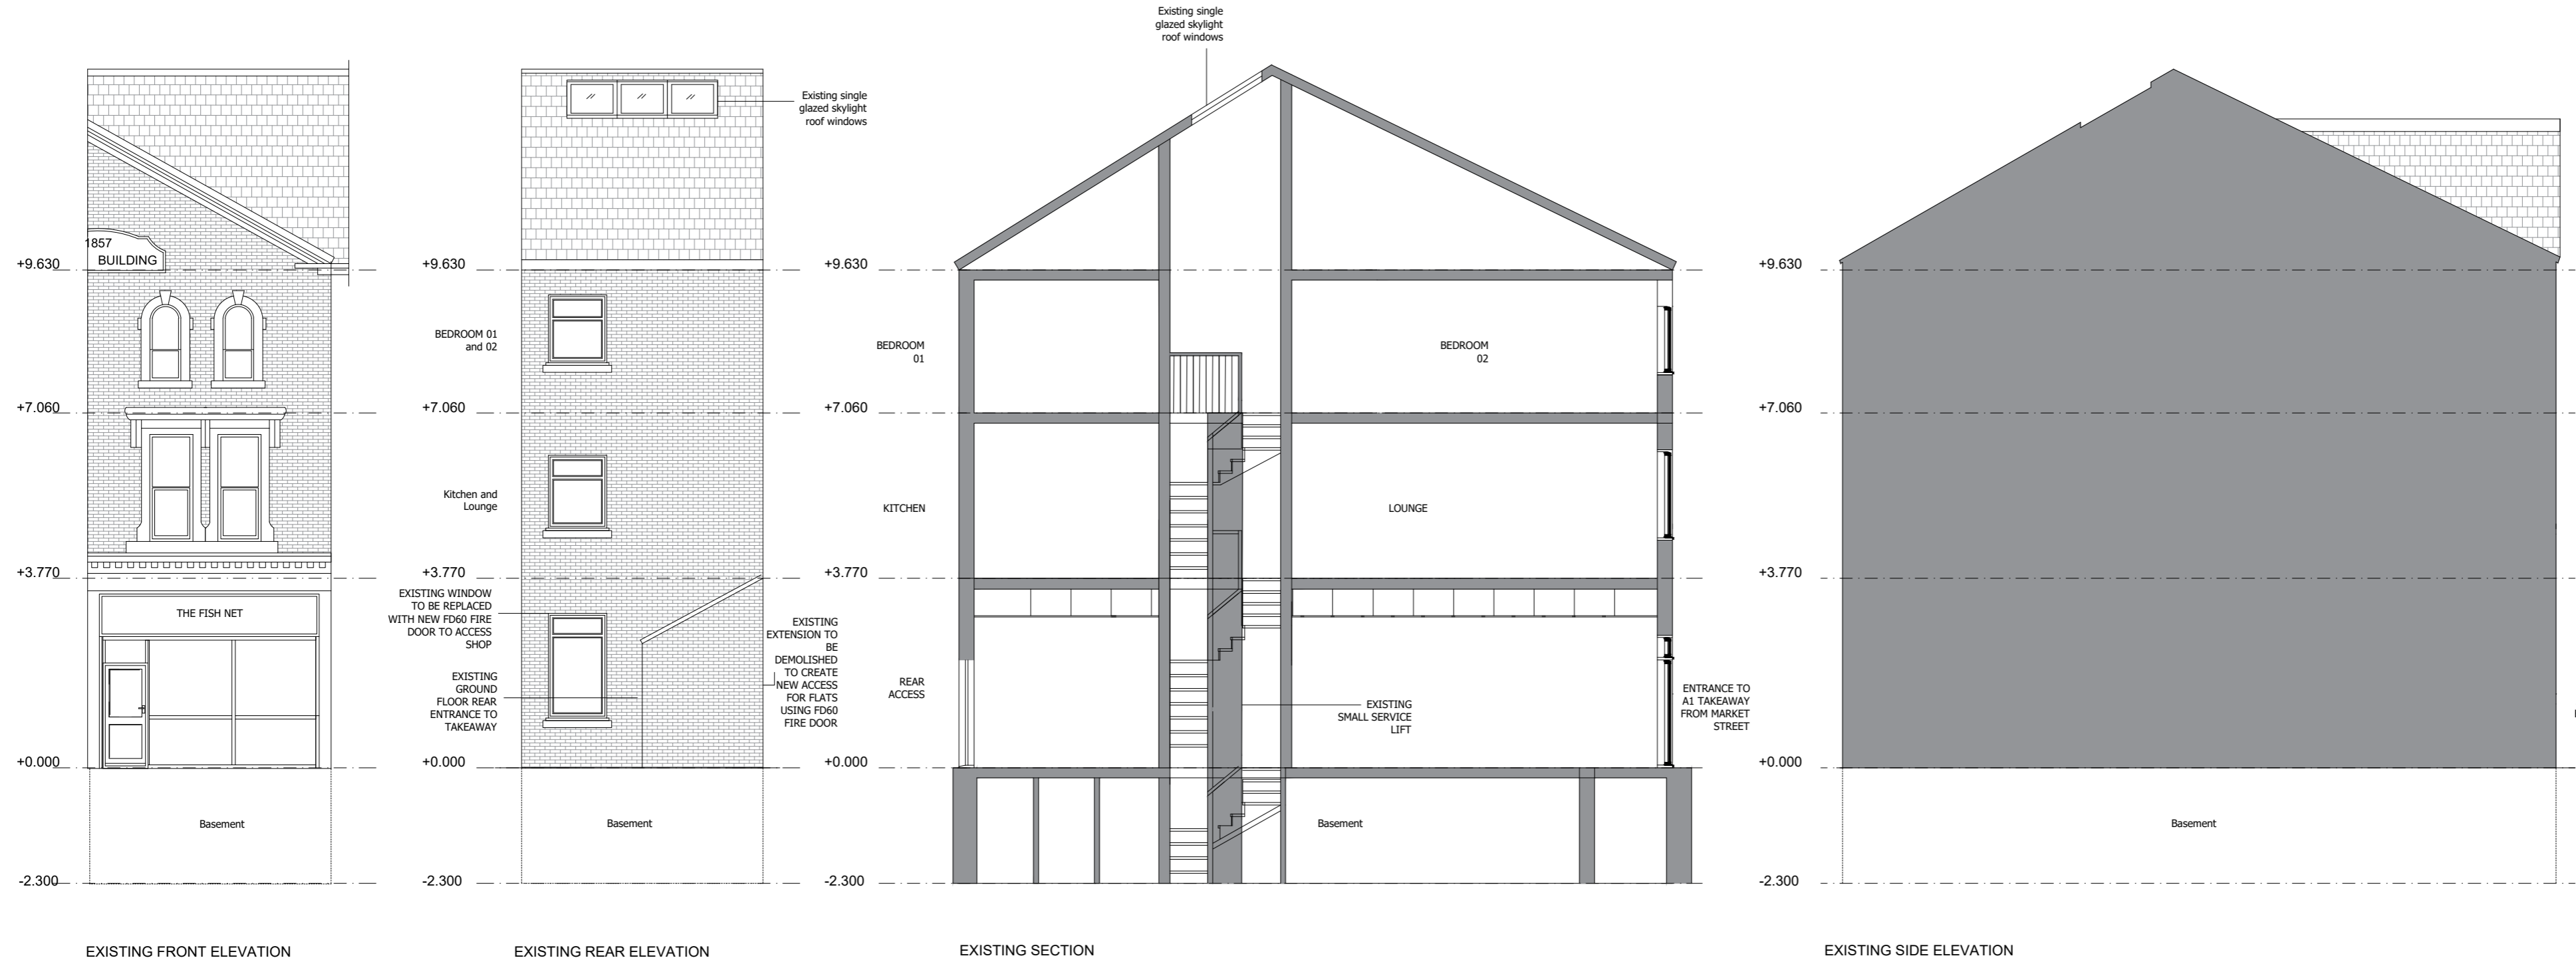

Address:  
14 Market Street, Ashton Underlyne, OL6 6BX

PROJECT: Change of use from hot food takeaway to a shop (Use Class E) (part retrospective) and the creation above of three self-contained flats including a rear dormer.

DRAWING: Existing Elevations, Plans and Section

DATE: DEC_23	DRAWN BY: DA	CHECKED BY: SB
SCALE: 1:100_A2	DRAWING NO: 80-01	REV: P1



A: Manchester, M2  
T: +44 (0)7946639077  
E: danish@adfstudios.co.uk