




NOTE: © Copyright  
 This drawing should not be scaled.  
 Contractor to check dimensions on site

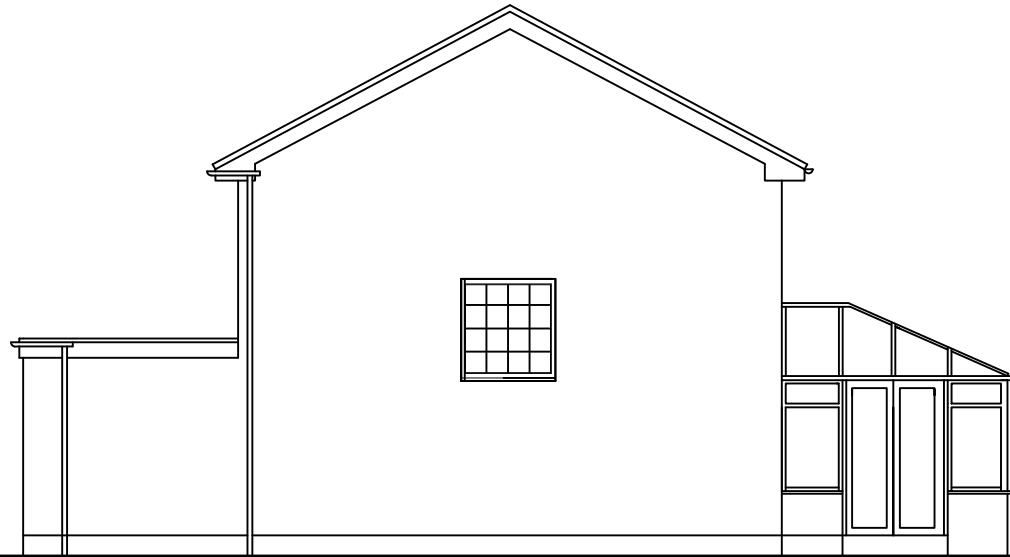


Existing Side

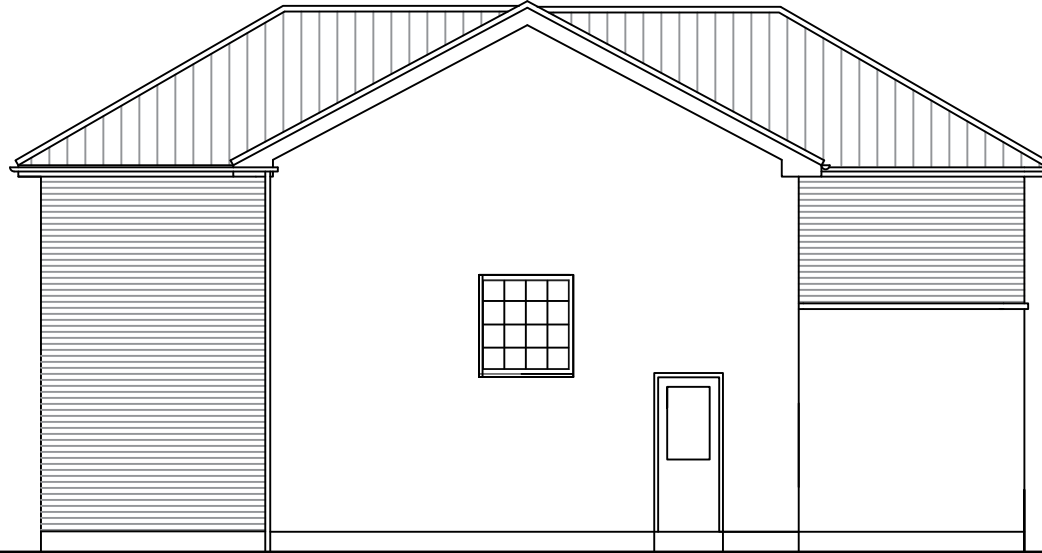

Proposed Side

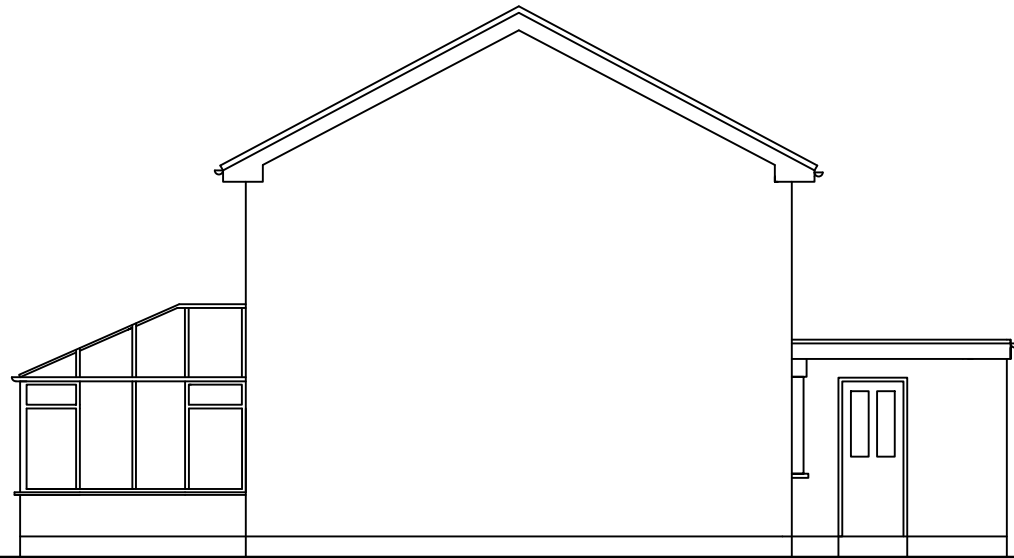

Existing Side

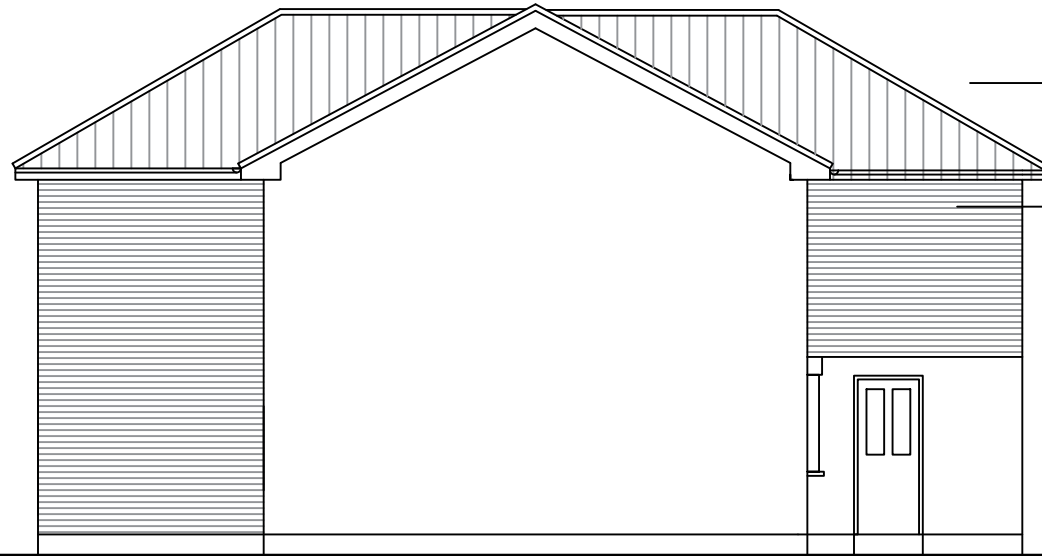

Proposed Side

Dark Grey Double Roman tiles to match

Red Multi facing brick to match

PROJECT Proposed Extensions to No 23 Coatham Vale, Eaglescliffe			
DRAWING TITLE Existing & Proposed Side Elevations			
CLIENT Mrs C. Dean			
DATE October 2023	SCALE 1:100@A3	DRAWN BY AJR	APPROVED BY
CONTRACT No AJR23:55	DRAWING No 02	REV	
FOR:			
APPROVAL	INFORMATION	TENDER	CONSTRUCTION

**AJRiley  
Architects**

24 Bedford Road  
 Nunthorpe  
 Middlesbrough  
 North Yorkshire  
 TS708Z

T: 01442319074  
 M: 07976818158

E: office@ajrileyarchitects.co.uk  
 W: www.ajrileyarchitects.co.uk