



NOTE: © Copyright
 This drawing should not be scaled.
 Contractor to check dimensions on site

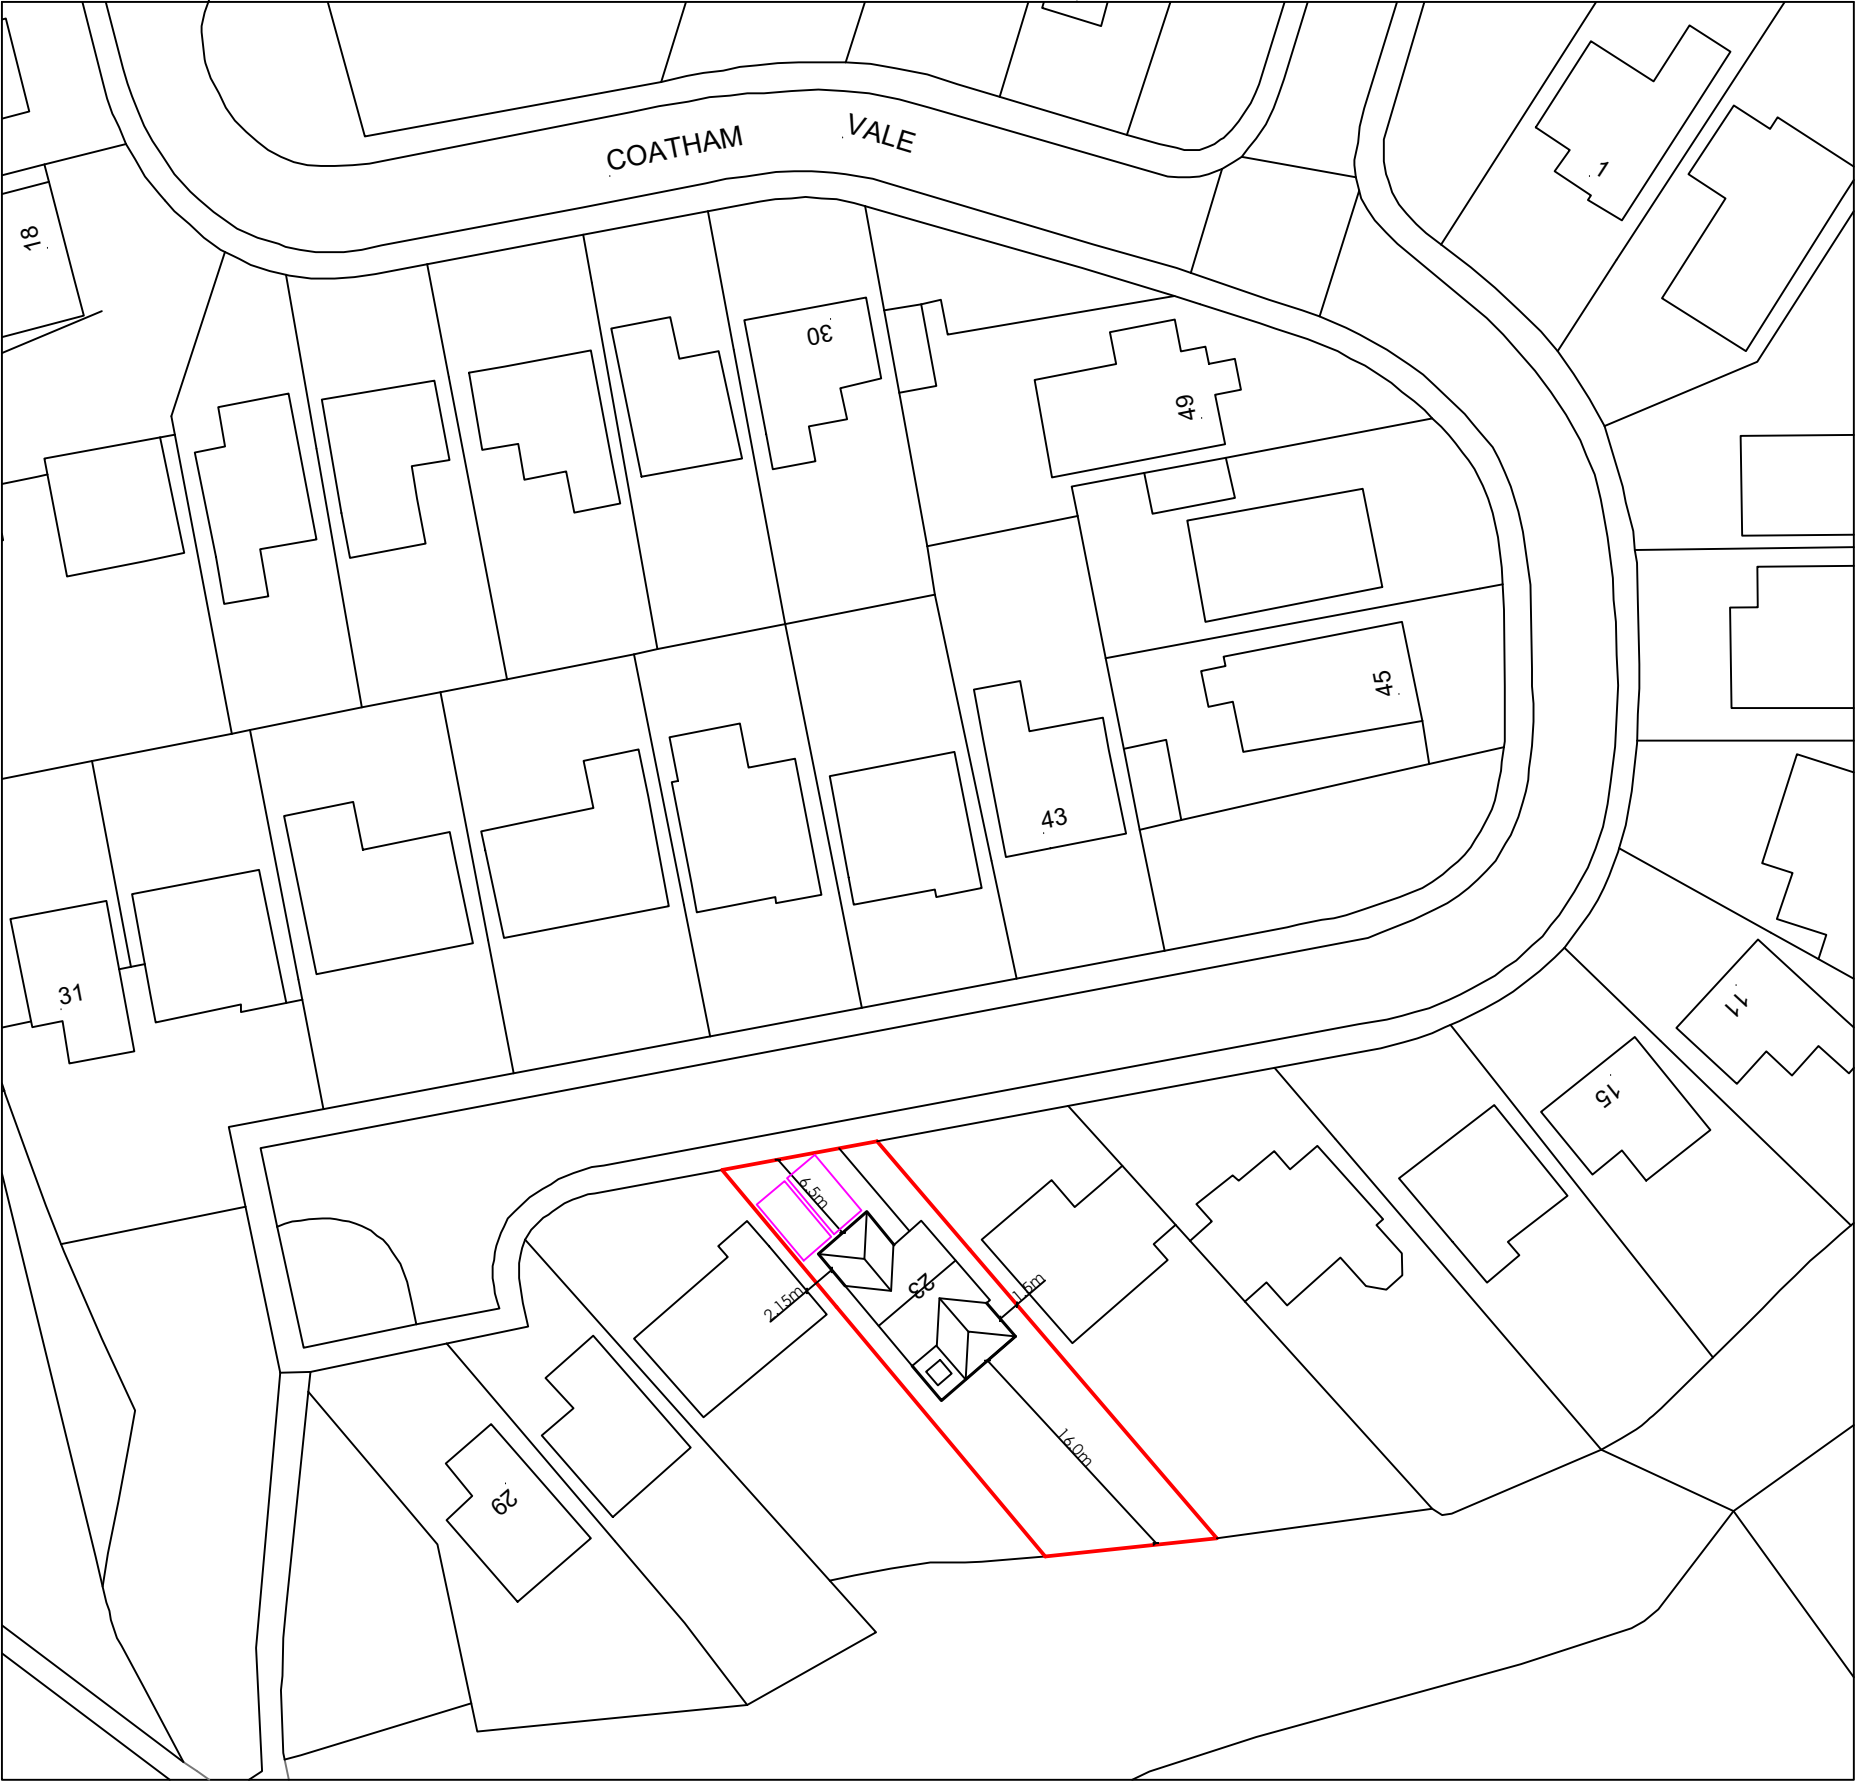


Block Plan 1.500

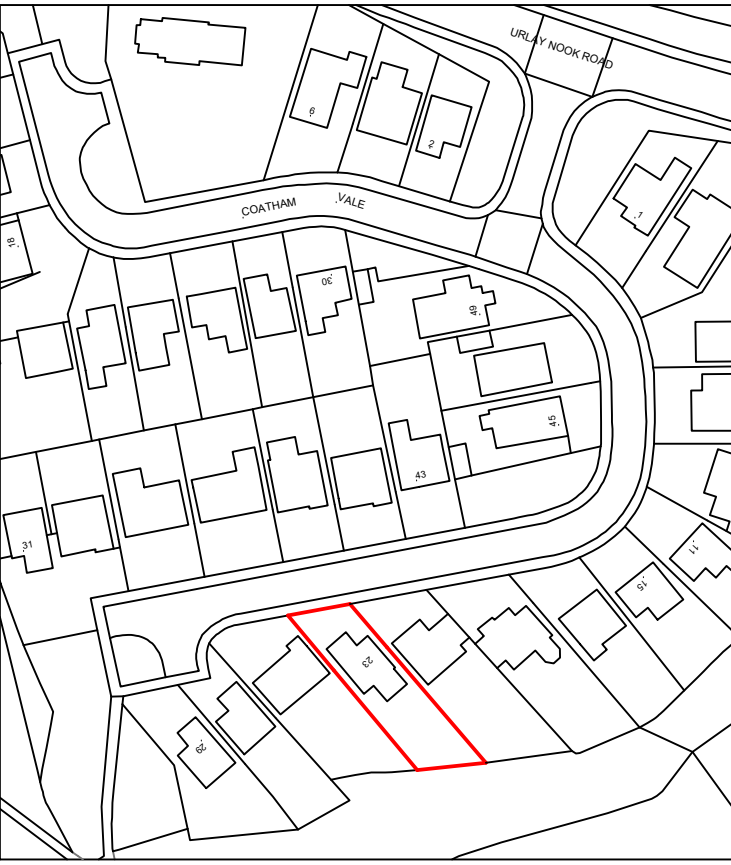

?Crown Copyright and database rights 2023 OS Licence no. 100041041

Location Plan 1.1250

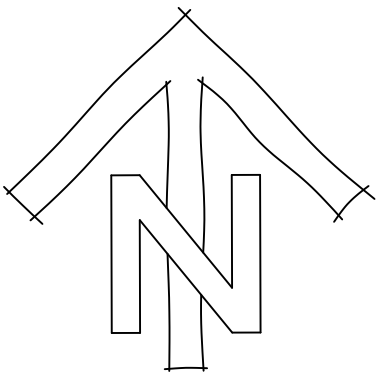

PROJECT Proposed Extensions to No 23 Coatham Vale, Eaglescliffe			
DRAWING TITLE Site Block & Location Plans			
CLIENT Mrs C. Dean			
DATE October 2023	SCALE 1:100@A3	DRAWN BY AJR	APPROVED BY
CONTRACT No AJR23:55	DRAWING No 03	REV	
FOR:			
APPROVAL	INFORMATION	TENDER	CONSTRUCTION

**AJRiley
Architects**

24 Bedford Road
 Nunthorpe
 Middlesbrough
 North Yorkshire
 TS70BZ
 T: 01442319074
 M: 07976818158
 E: office@ajrileyarchitects.co.uk
 W: www.ajrileyarchitects.co.uk