


All dimensions TBC by Contractors and adjustments made to suit site conditions and dims.

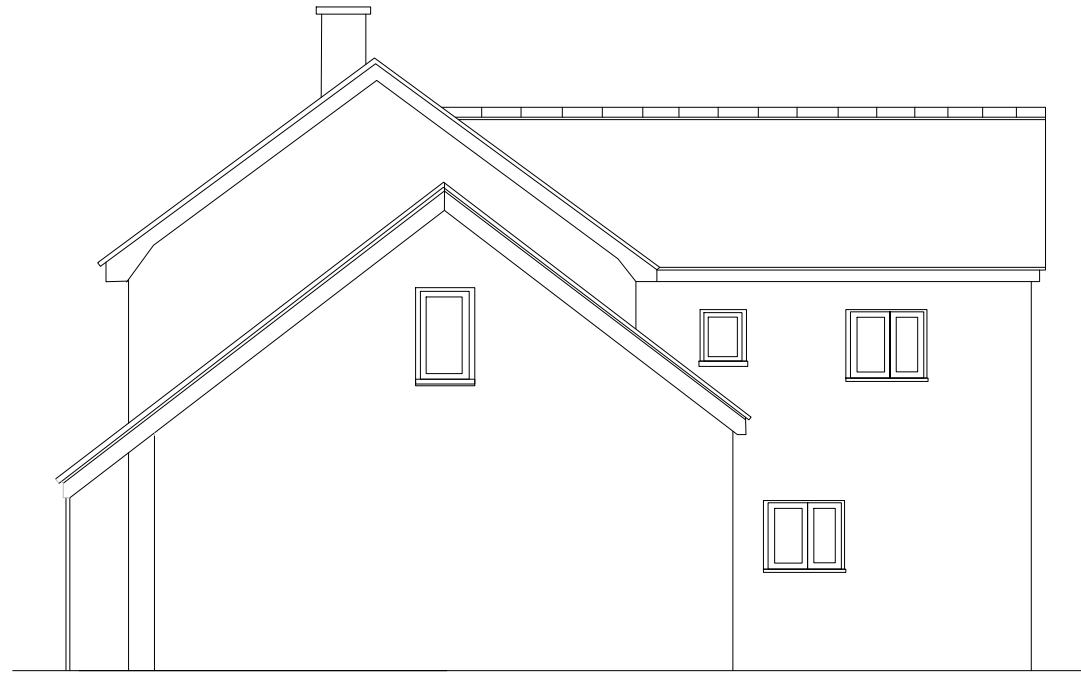

Proposed Elevation Facing North East




Proposed Elevation Facing South East



Proposed Elevation Facing South West


DesignMK Interior Architecture info@designmk.co.uk	
Client Helen and Alistair Tod 28 Haslingfield road, Barton Cambridge CB23 7AG	
Job Title Garage extension-2306	
Drawing Title Proposed Planning apprd Elevations with amendments request	
Drawn By MK	Date 21.11.2023
Scale 1:100@A3	Drawing Number PR102
Status PLANNING	Rev B

All dimensions TBC by Contractors and adjustments made to suit site conditions and dims.

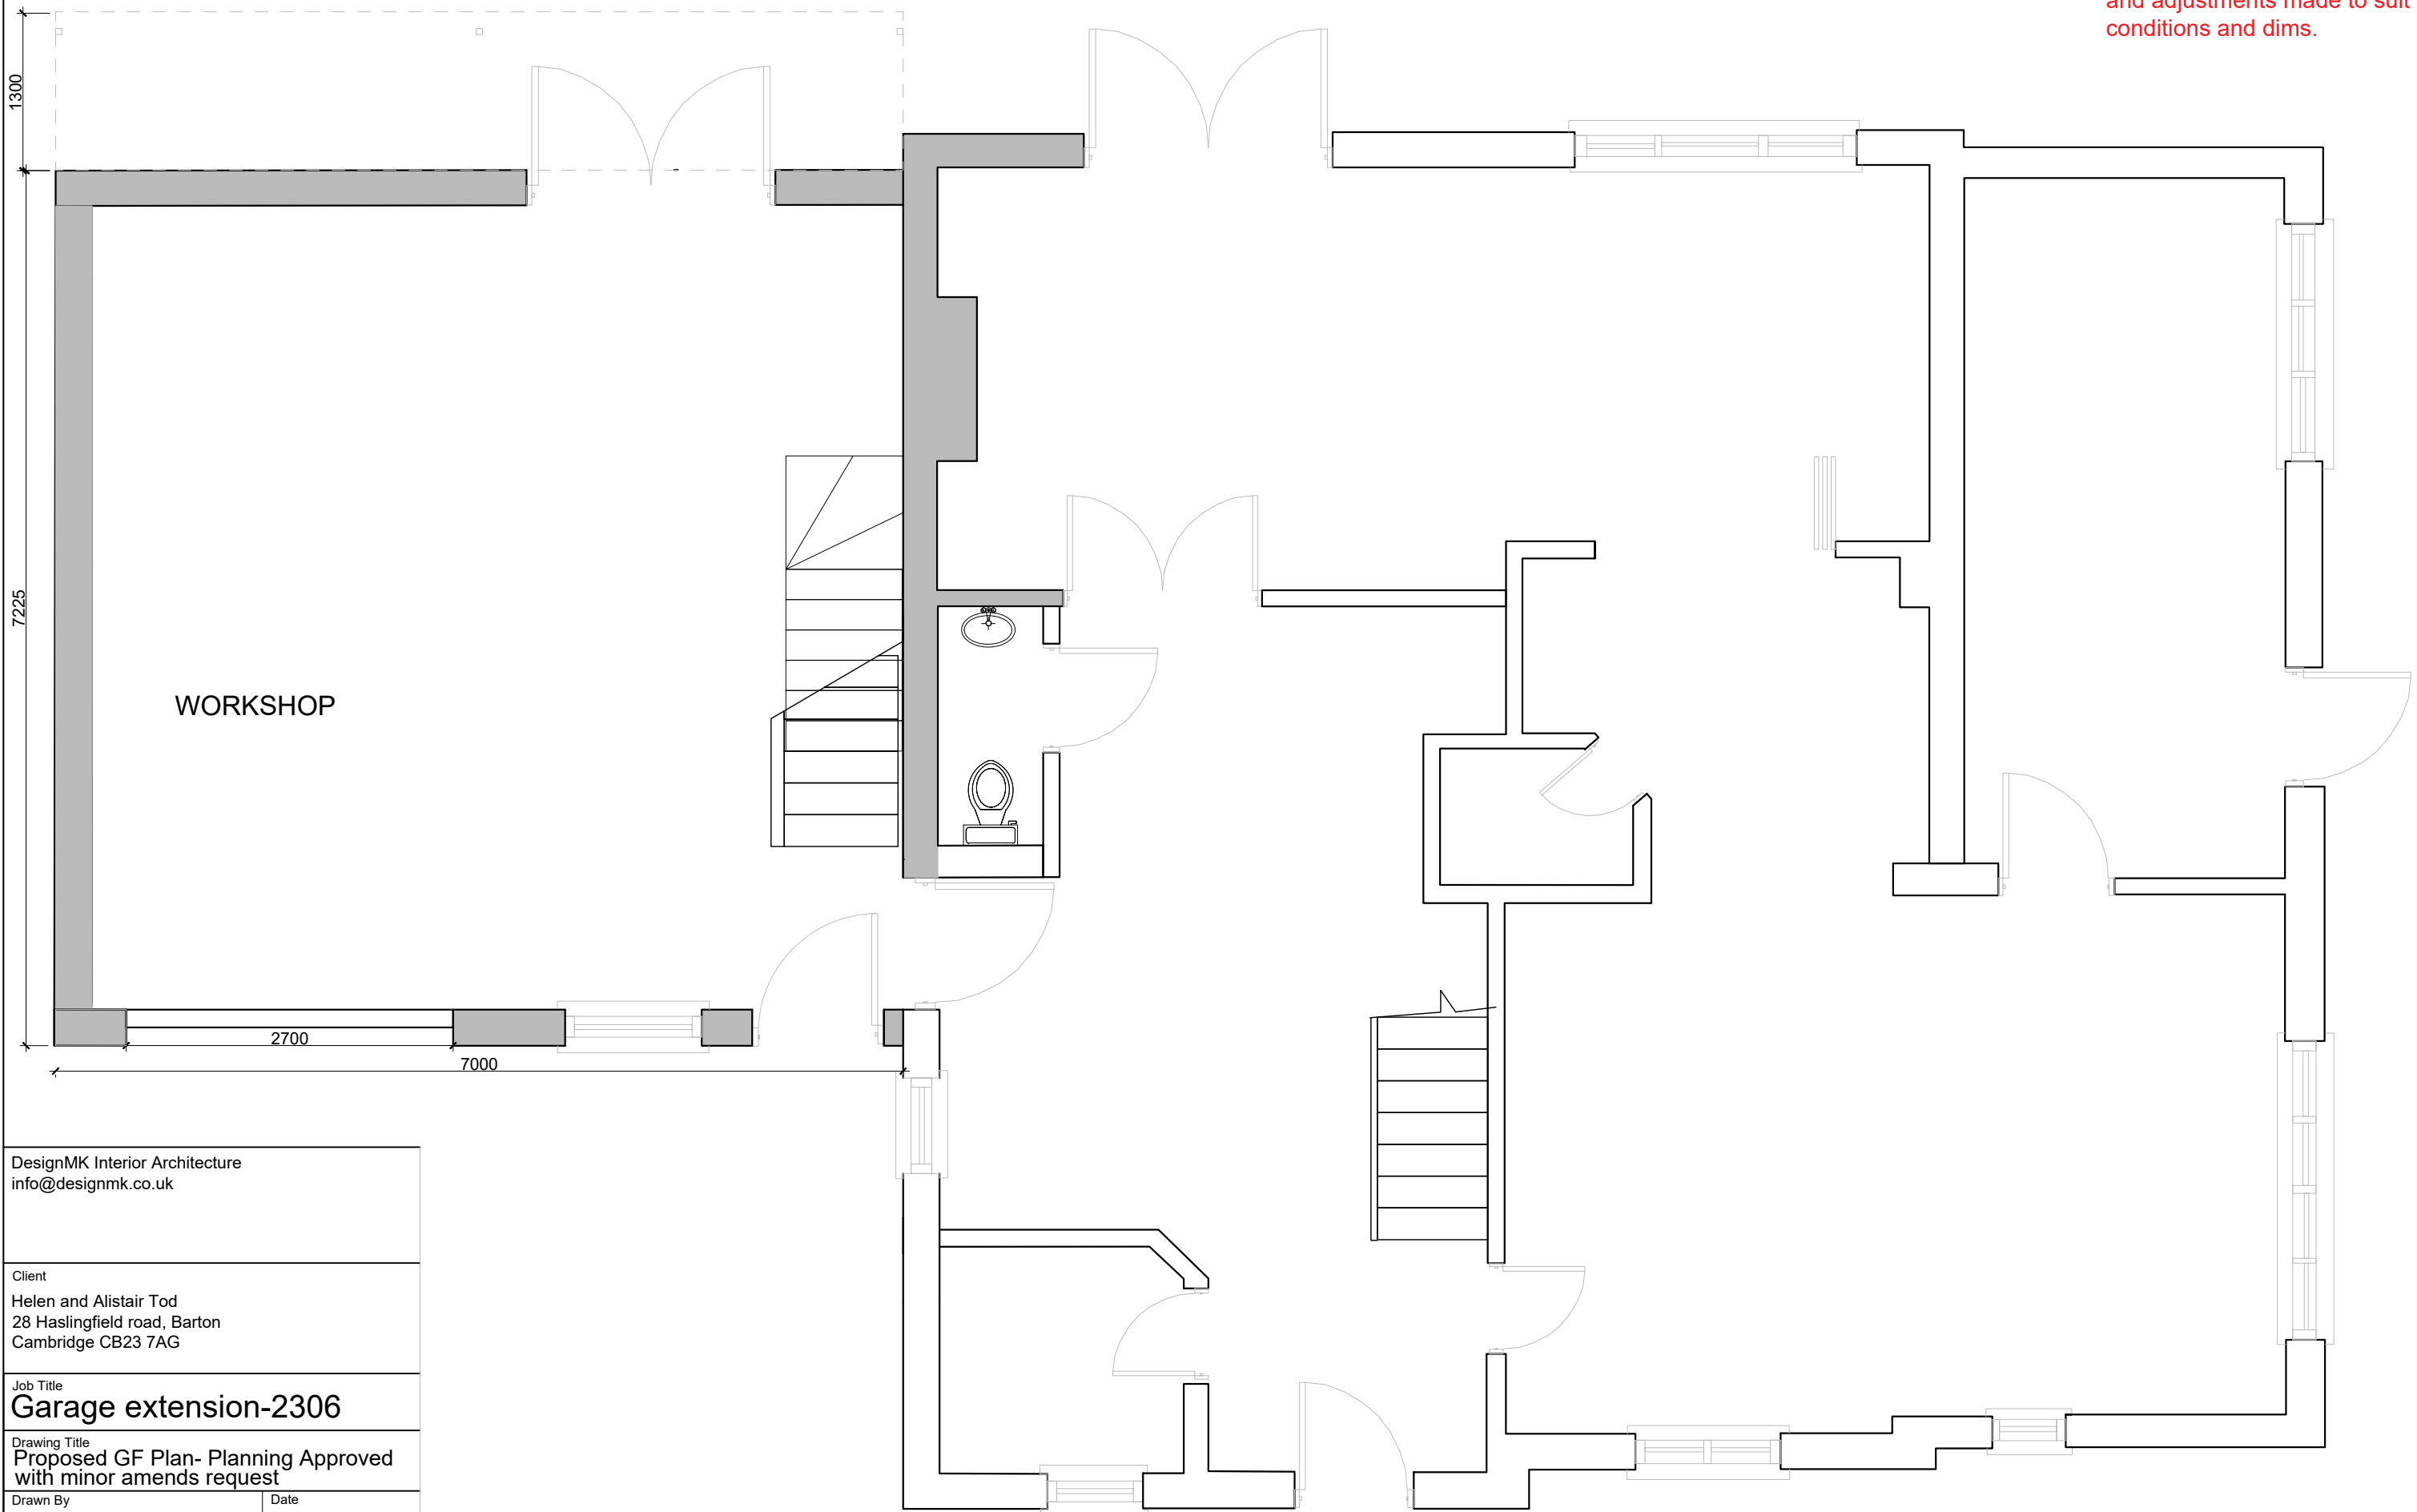

DesignMK Interior Architecture info@designmk.co.uk	
Client Helen and Alistair Tod 28 Haslingfield road, Barton Cambridge CB23 7AG	
Job Title Garage extension-2306	
Drawing Title Proposed GF Plan- Planning Approved with minor amends request	
Drawn By MK	Date 21.11.2023
Scale 1:50@A3	Drawing Number PR103
Status PLANNING	Rev B

All dimensions TBC by Contractors and adjustments made to suit site conditions and dims.

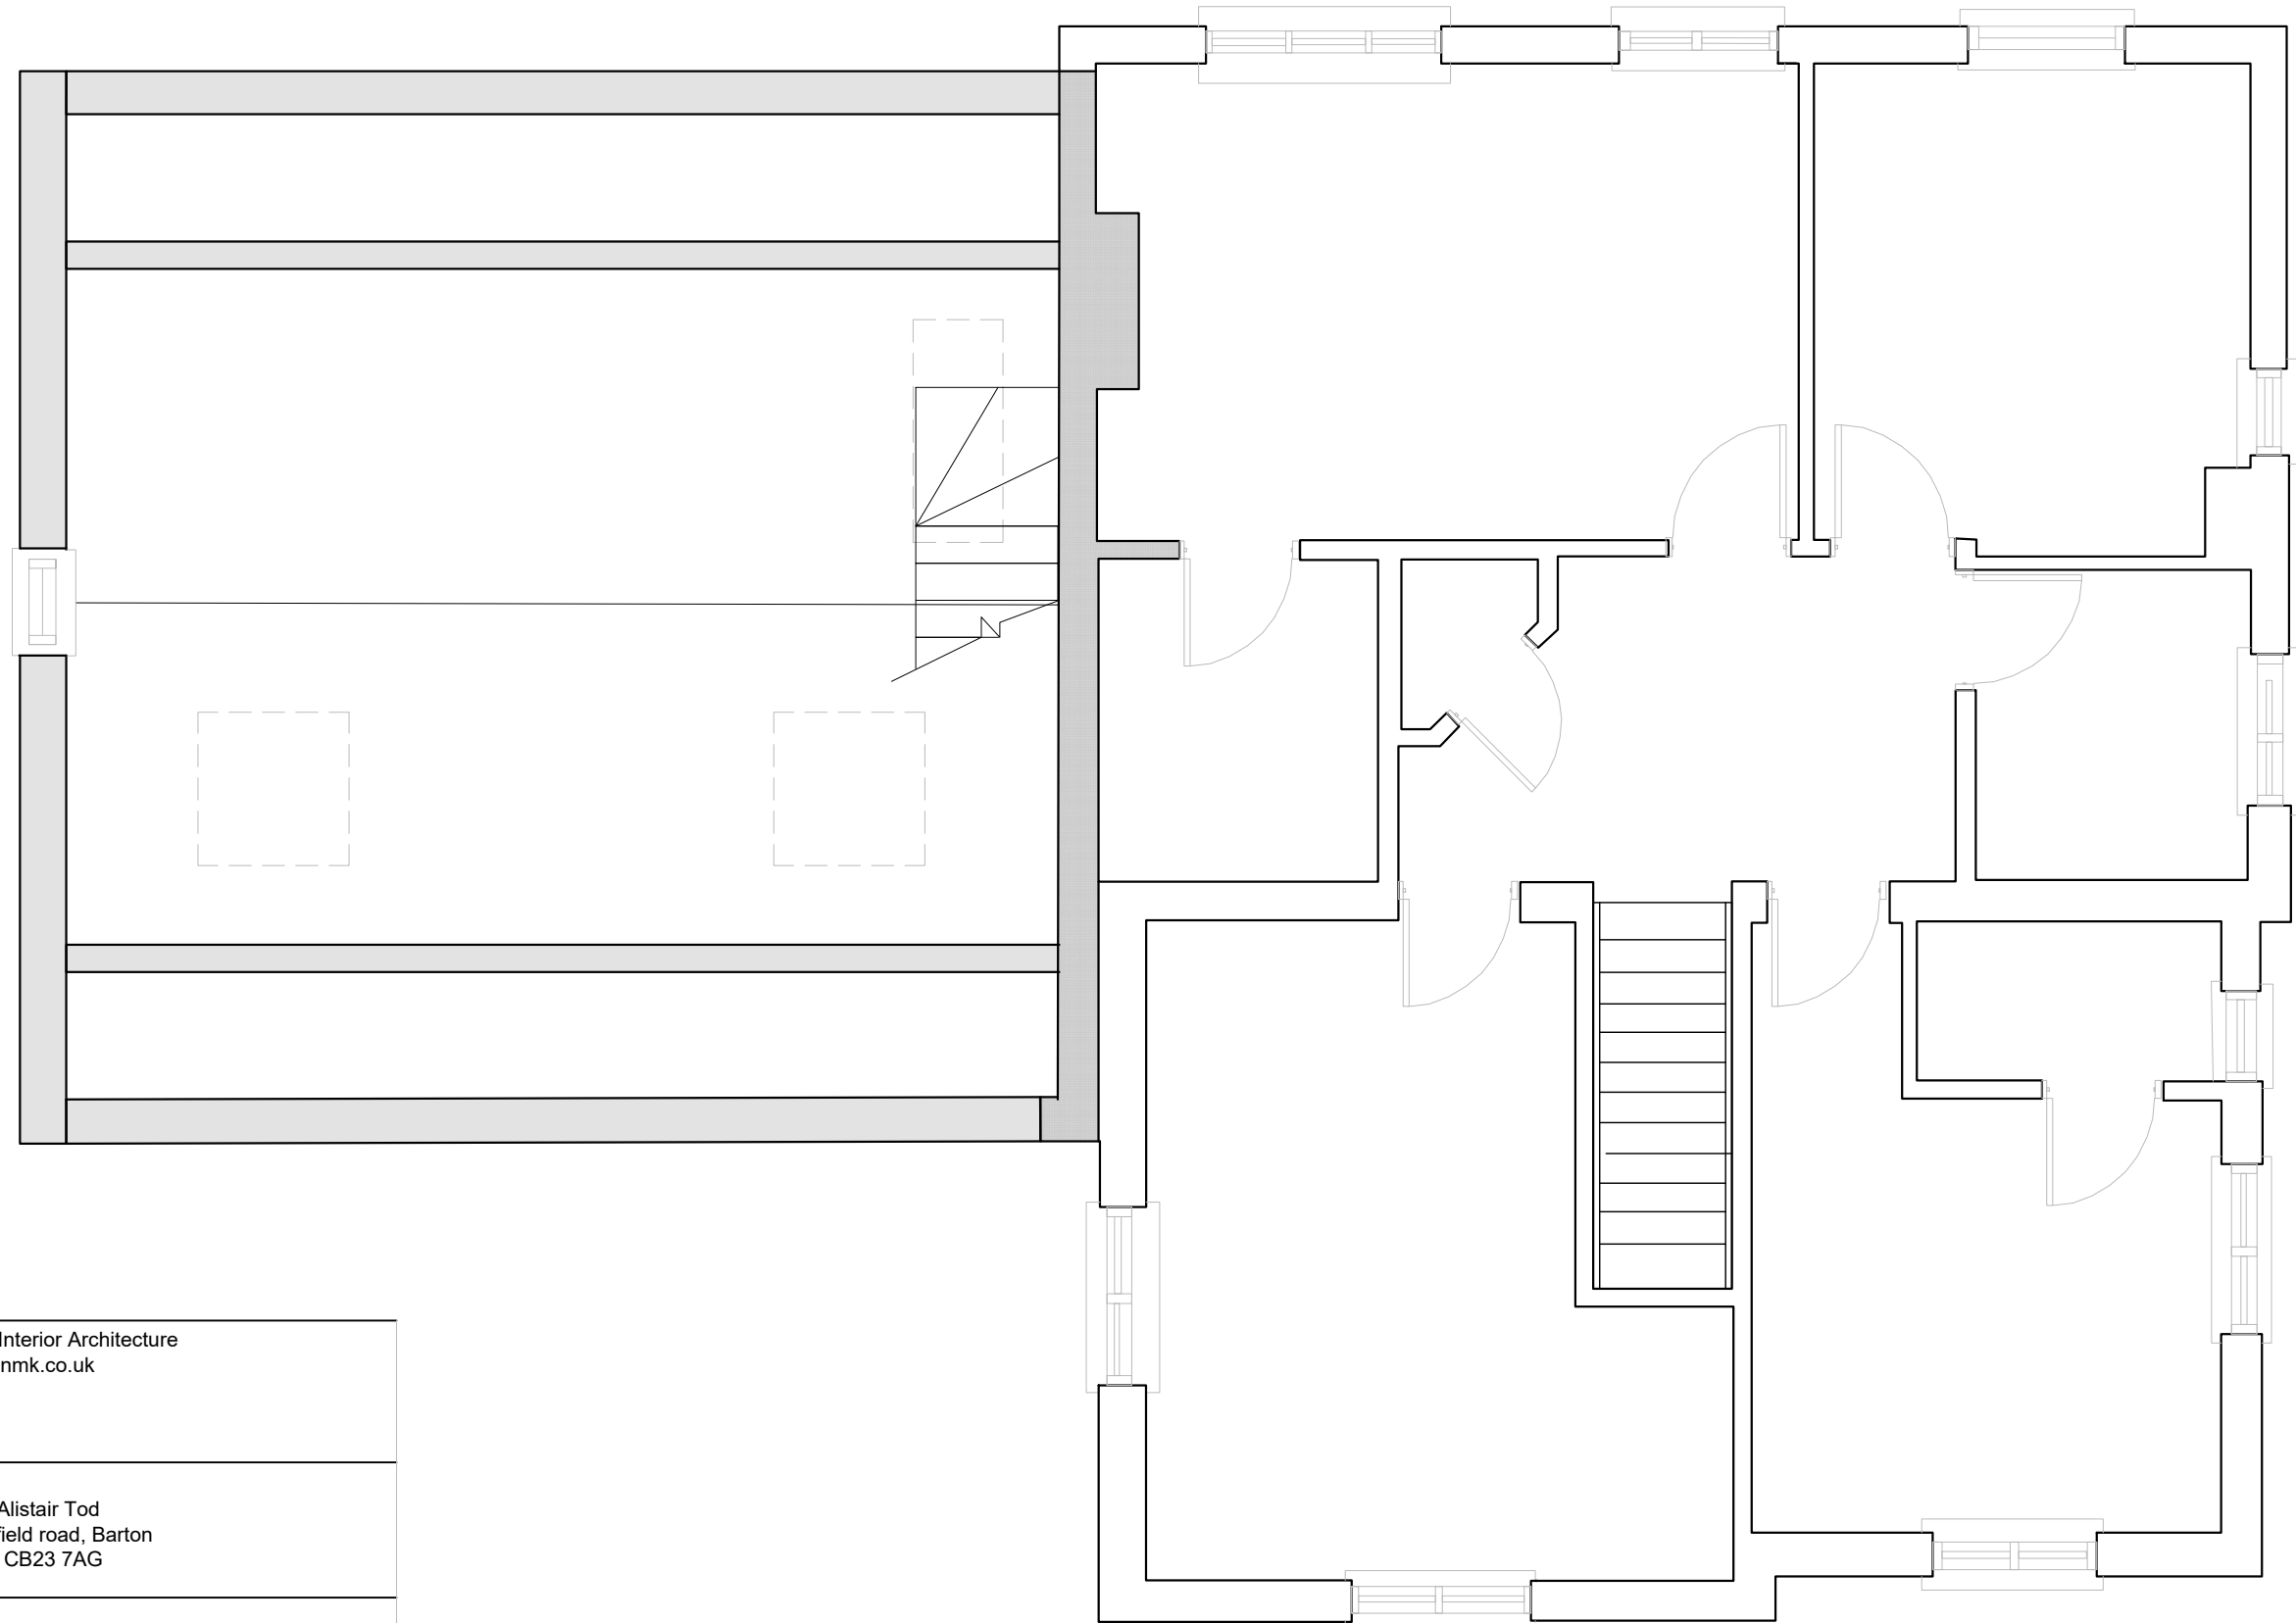

DesignMK Interior Architecture info@designmk.co.uk	
Client Helen and Alistair Tod 28 Haslingfield road, Barton Cambridge CB23 7AG	
Job Title Garage extension-2306	
Drawing Title Proposed FF Plan- Planning Approved with minor amends request	
Drawn By MK	Date 21.11.2023
Scale 1:50@A3	Drawing Number PR104
Status PLANNING	Rev B