
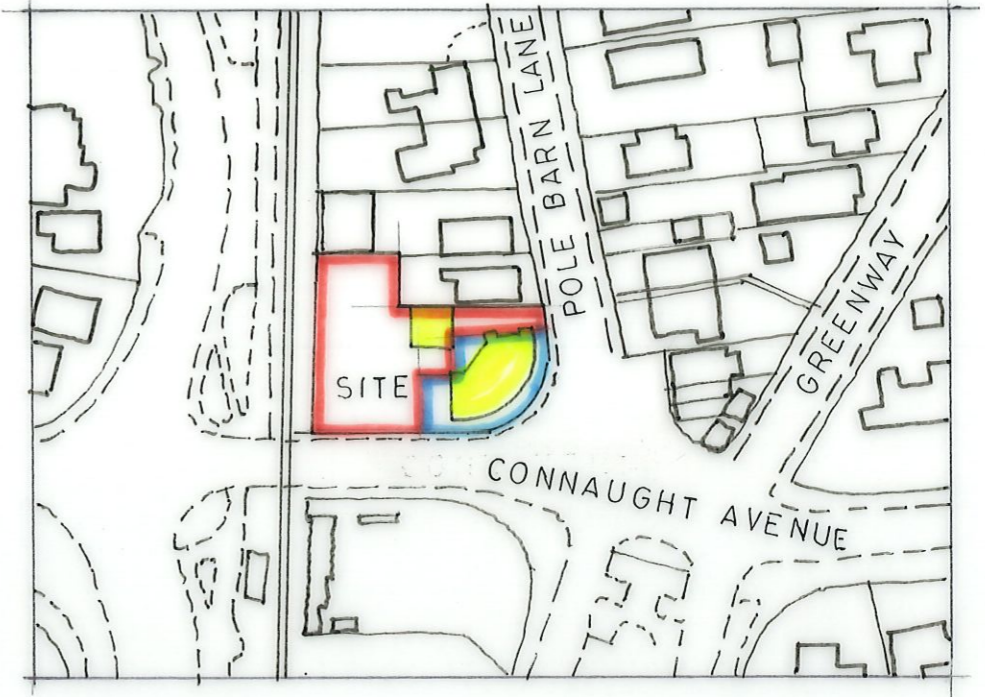
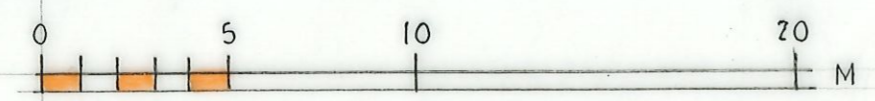


EXISTING LAYOUT 1:200

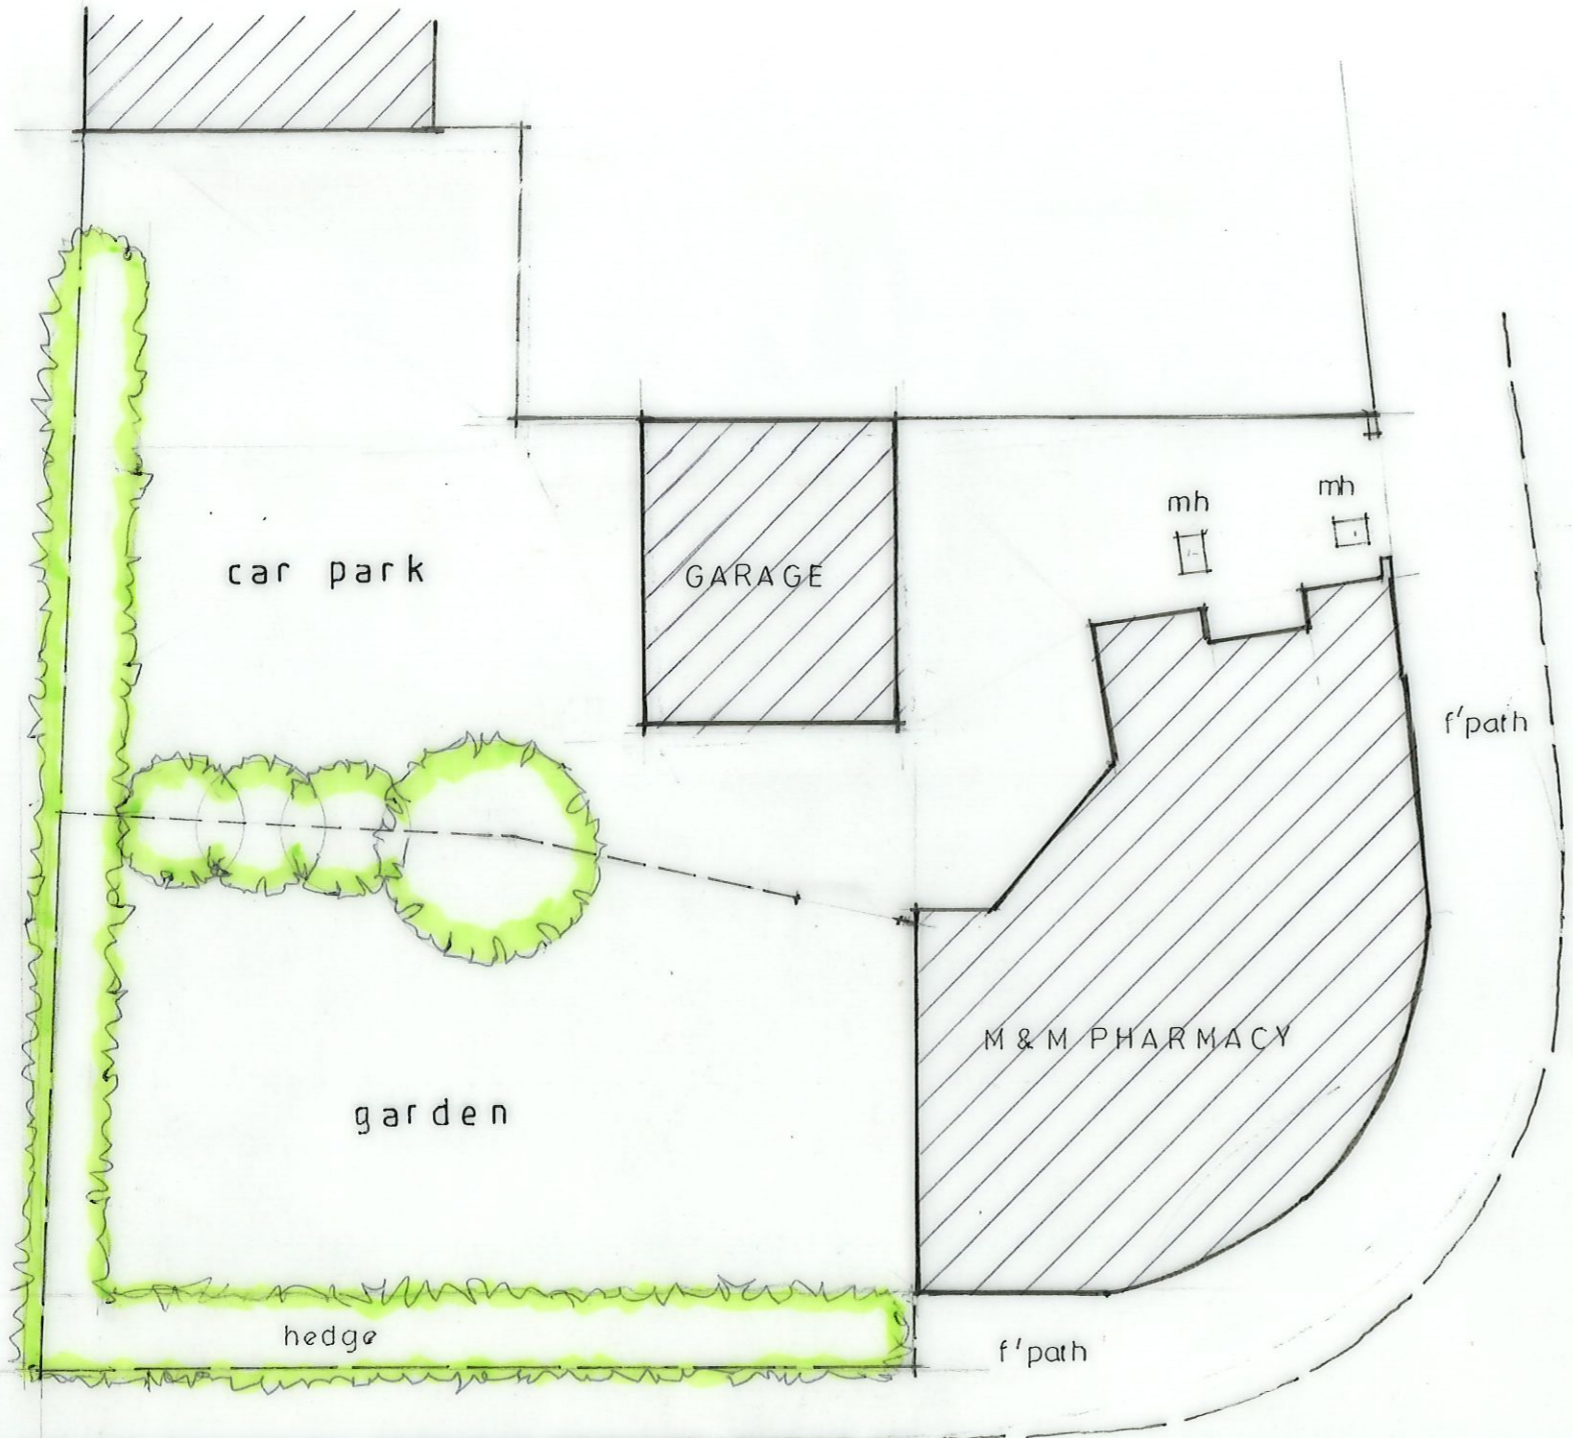

LOCATION PLAN 1:1250

LAND ADJACENT M&M PHARMACY
152 CONNAUGHT AVENUE
FRINTON ON SEA
For: Mr. M. Nazari
Drg.no: 152 / CAF / 23 / 1 July 2023