
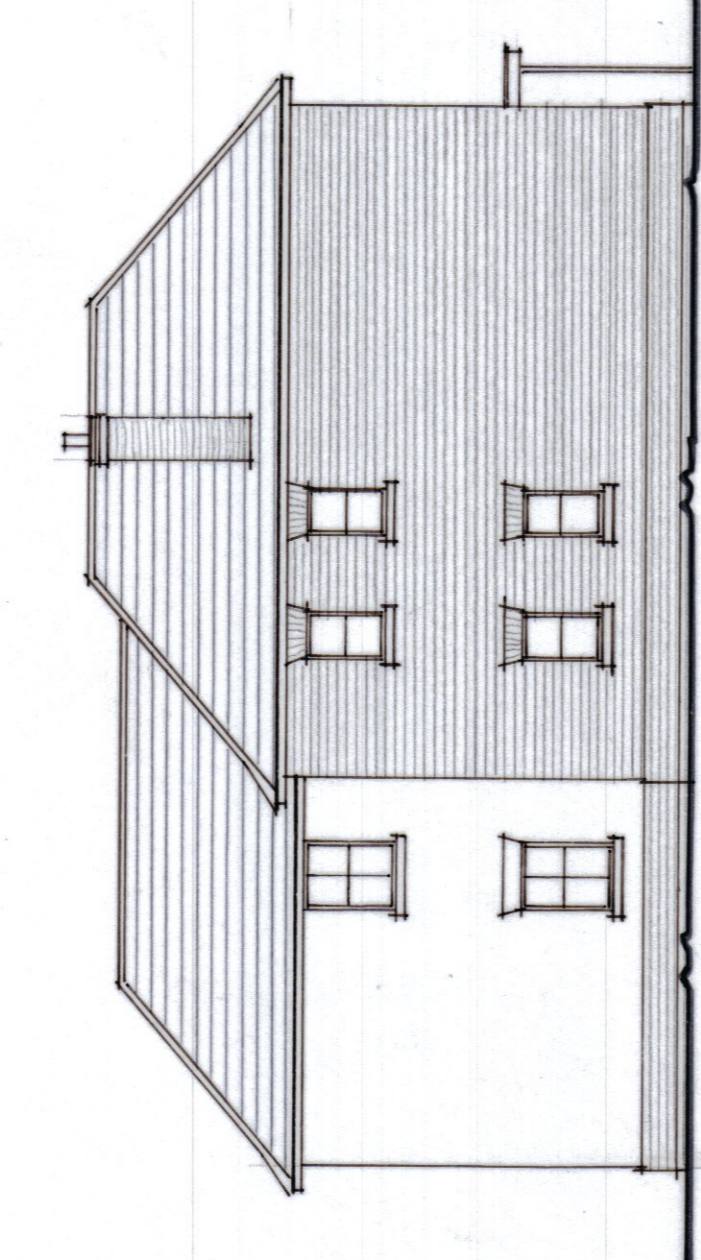
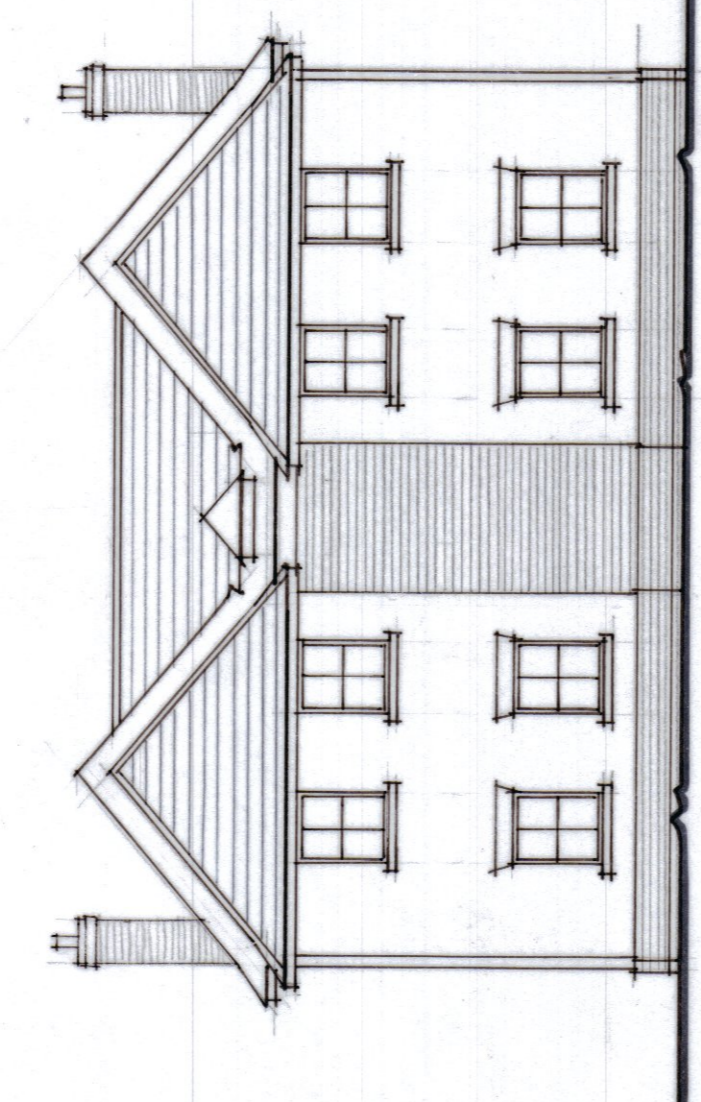
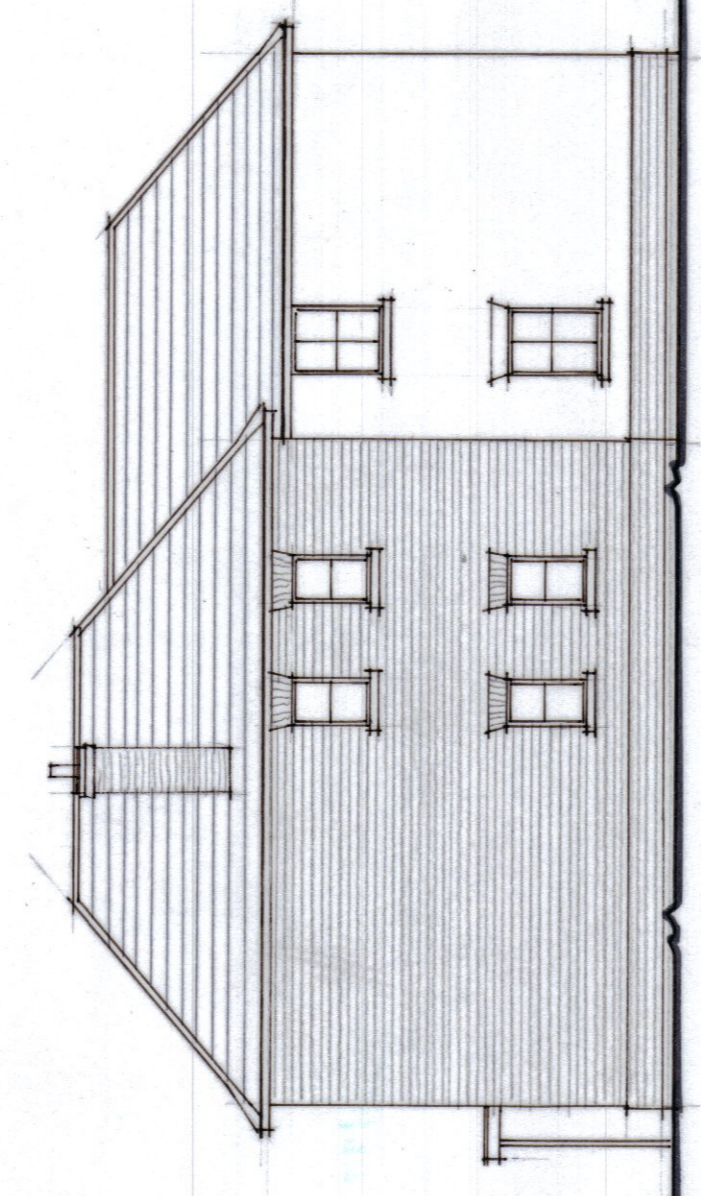
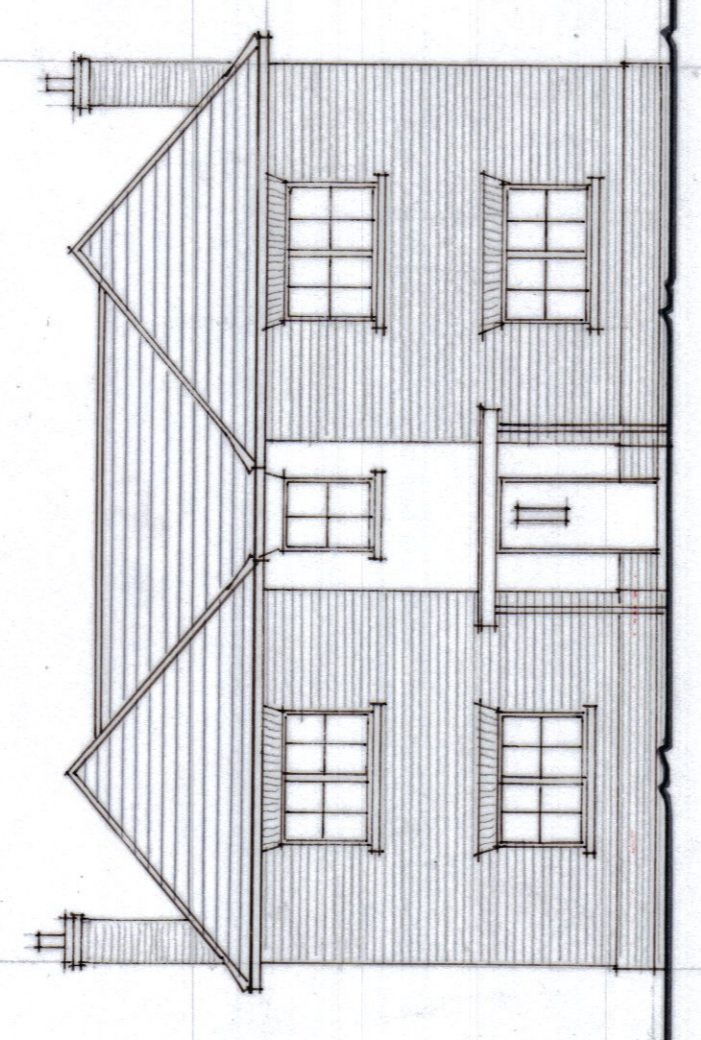
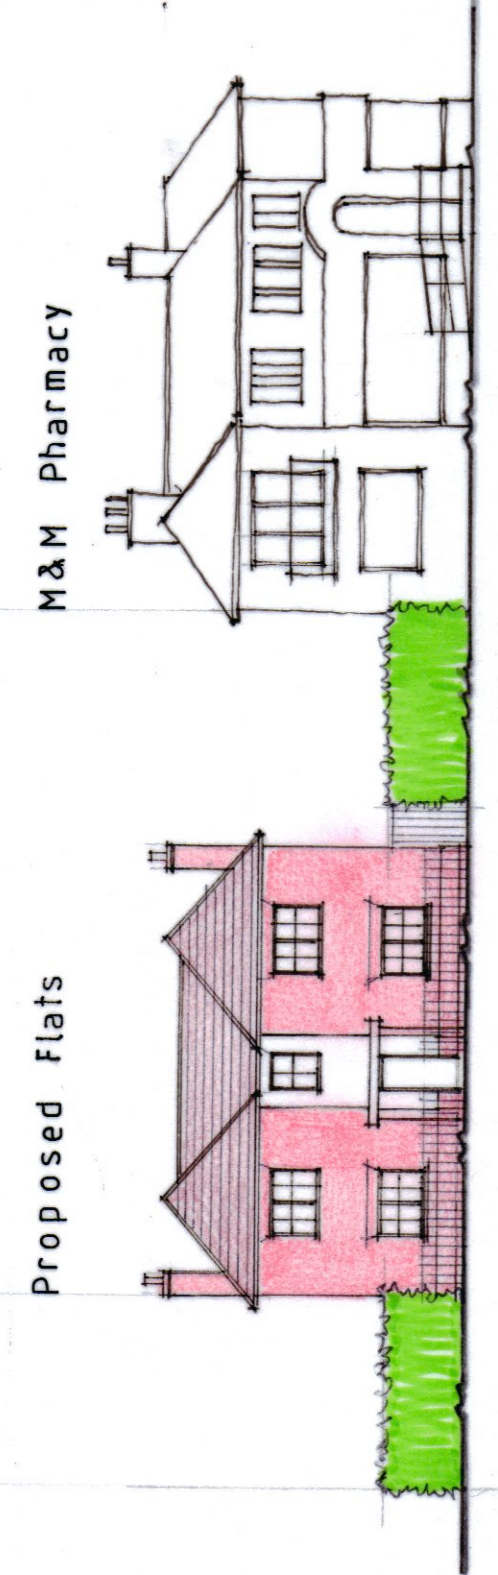


THIS PLAN MUST NOT BE COPIED WITHOUT THE PERMISSION OF CHRIS MORRIS DESIGN LTD. FIGURED DIMENSIONS TO BE READ IN PREFERENCE TO SCALED AND MUST BE CHECKED ON SITE. NO WORK SHOULD COMMENCE ON SITE UNTIL ALL NECESSARY L.A. APPROVALS HAVE BEEN RECEIVED.

EXTERNAL MATERIALS:

- WALLS:**
TBS OLD ENGLISH RED MULTI BRICKWORK AND CREAM RENDER
- ROOF:**
MARLEY ETERNIT 'ACME' DOUBLE CAMBER CLAY PLAIN TILES, COLOUR - BURNT FLAME
- WINDOWS:**
WHITE PAINTED TIMBER, WITH STONE CILLS
- R/W GOODS:**
BLACK PAINTED METAL FASCIAS, SOFFITES;
WHITE PVCU

See landscaping plan for external paving, railings, planting, etc.





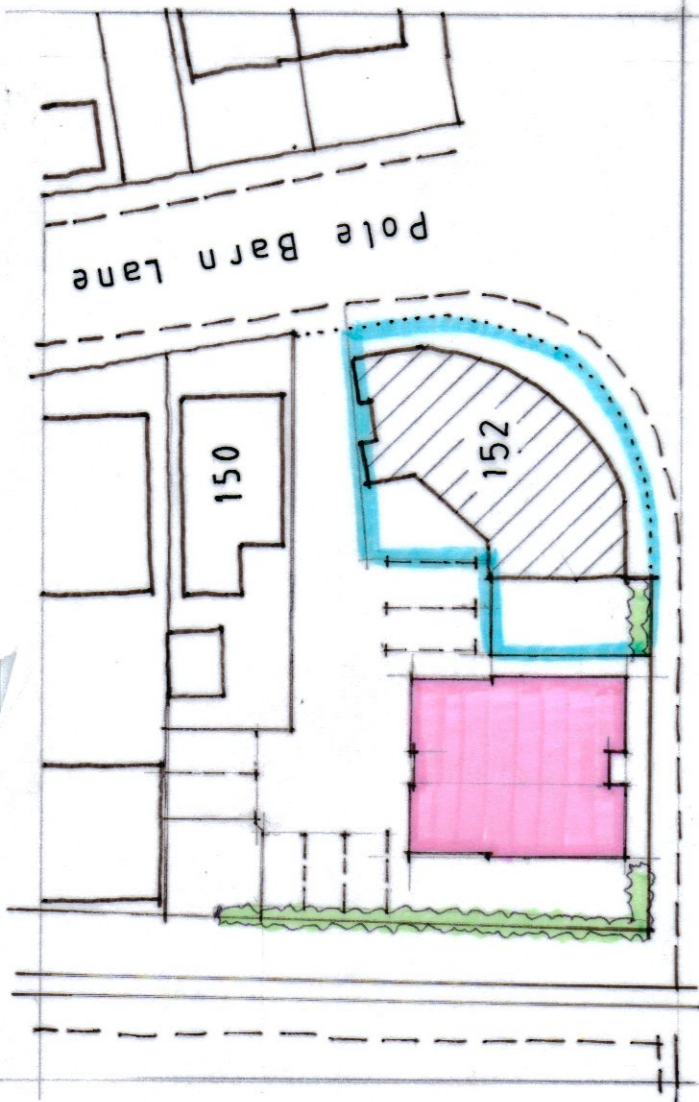


FRONT ELEVATION 1:100

SOUTH ELEVATION 1:100

REAR ELEVATION 1:100

NORTH ELEVATION 1:100

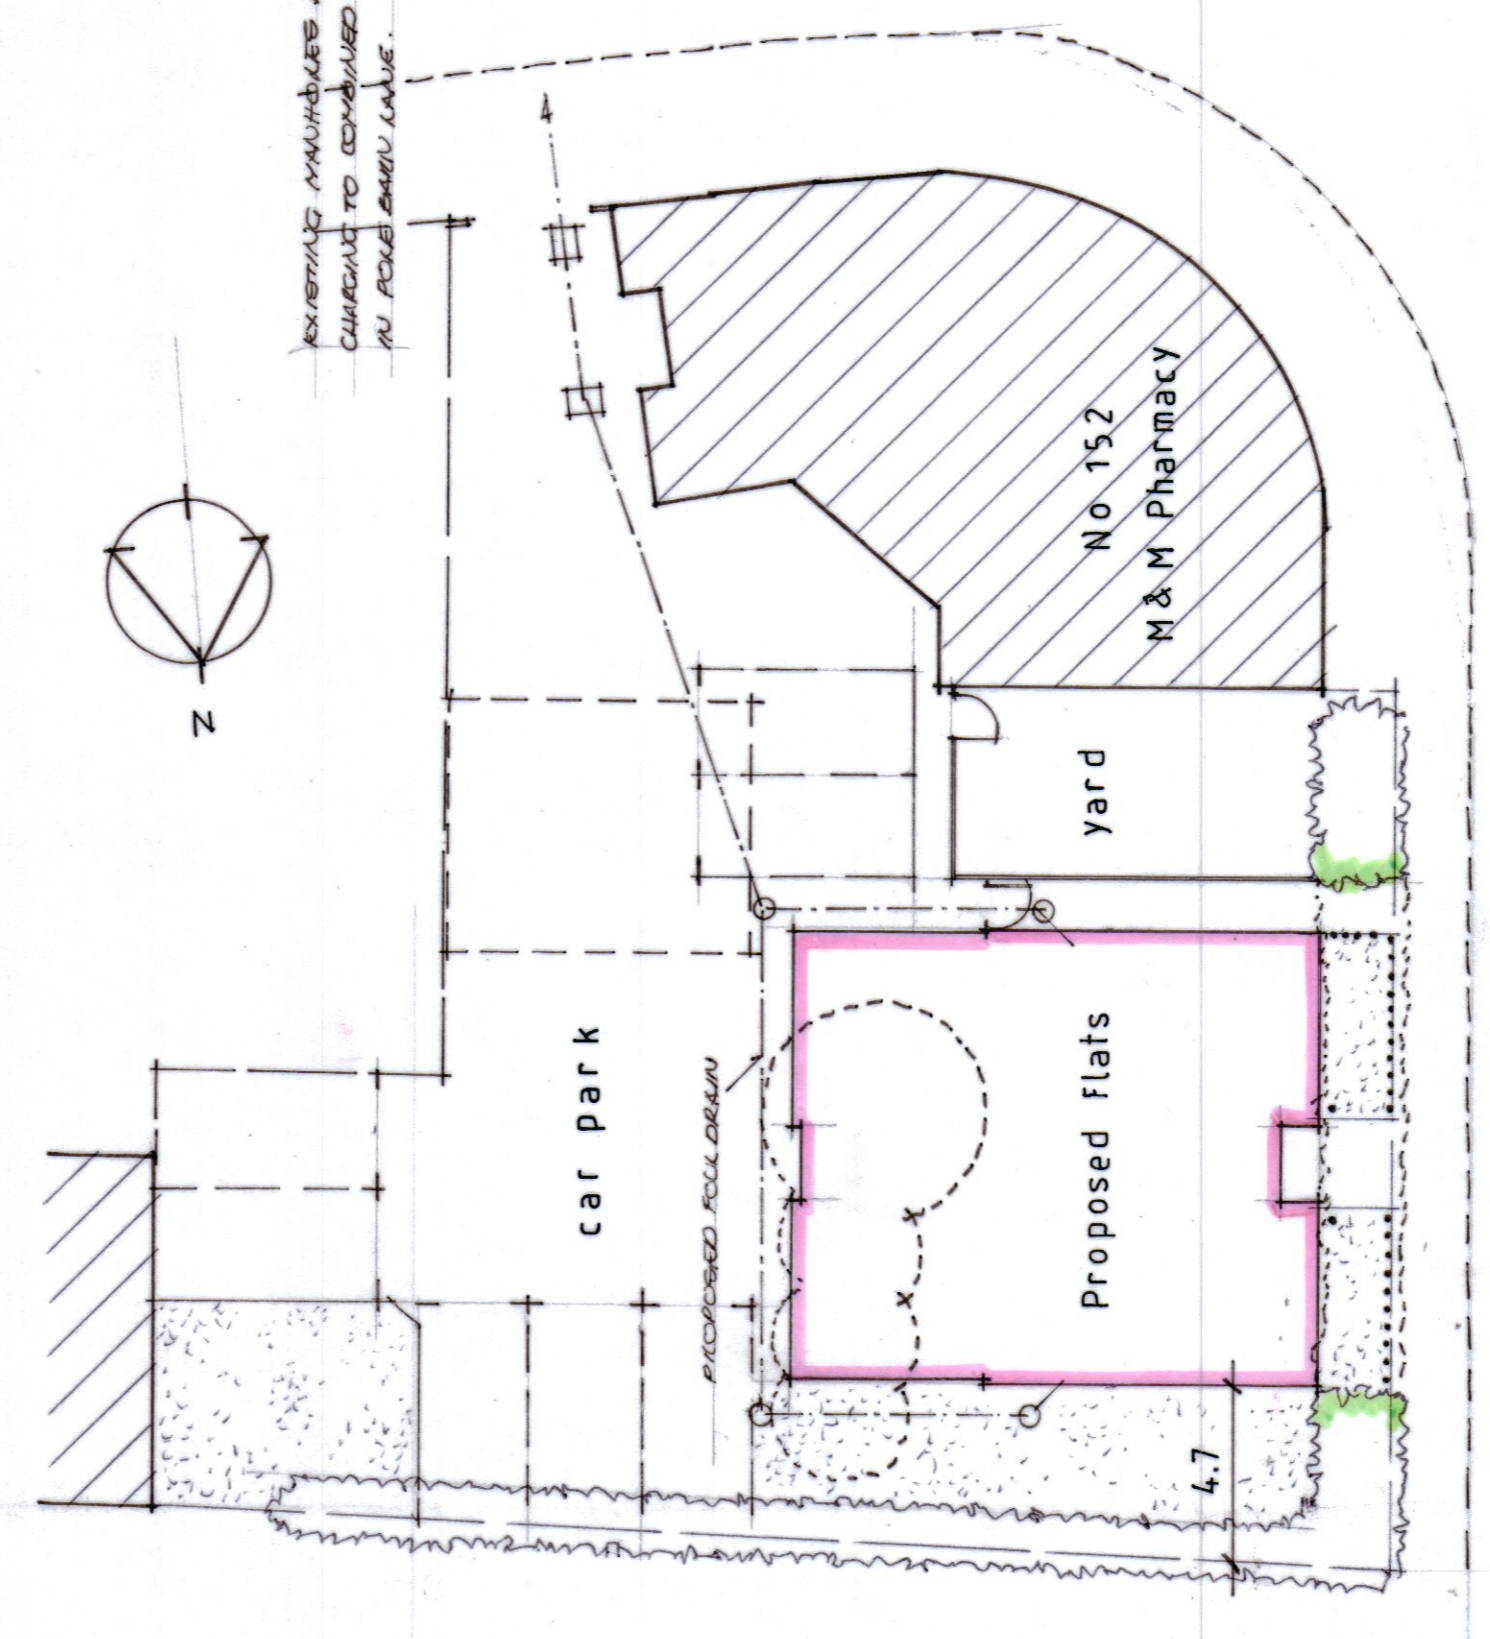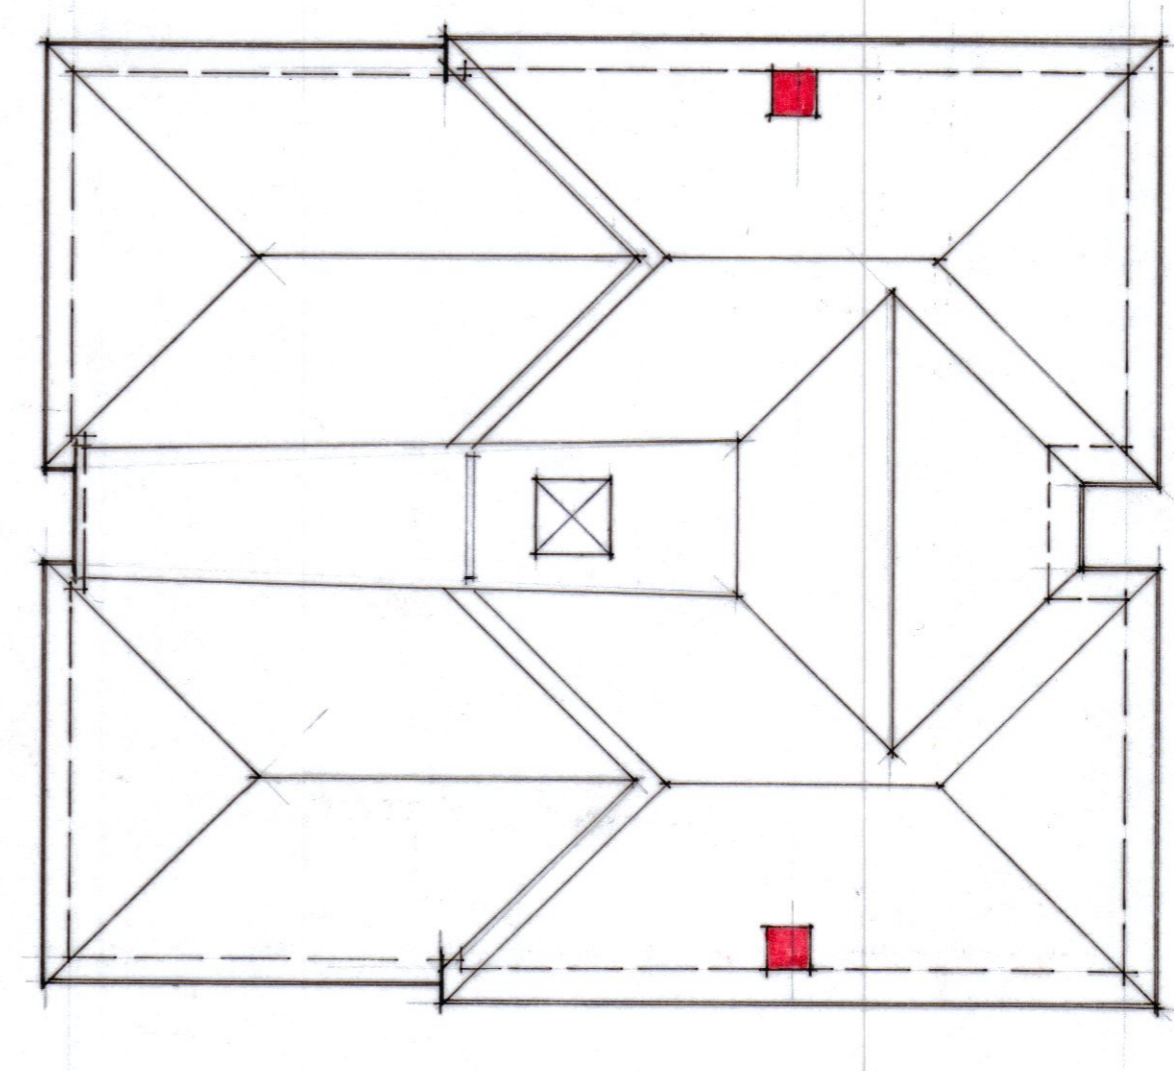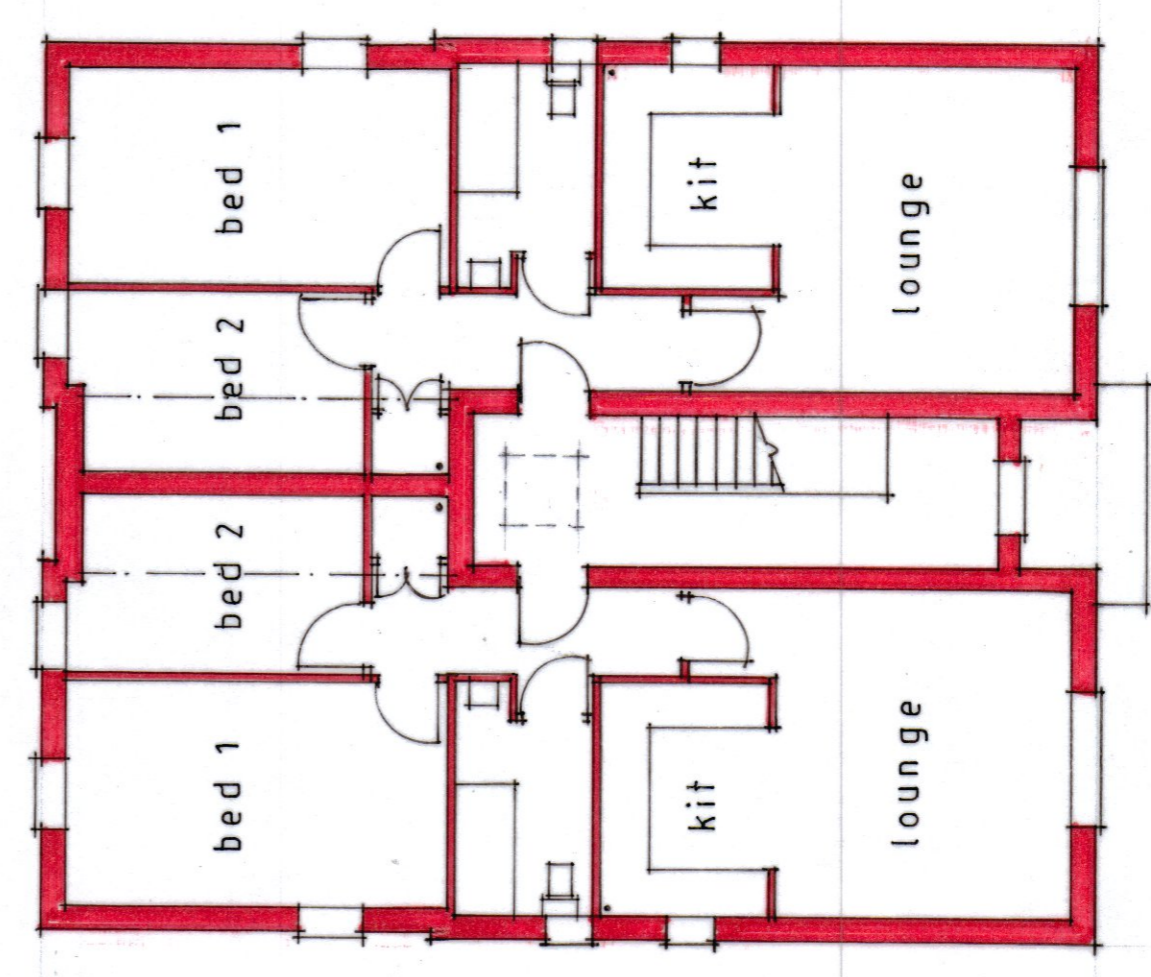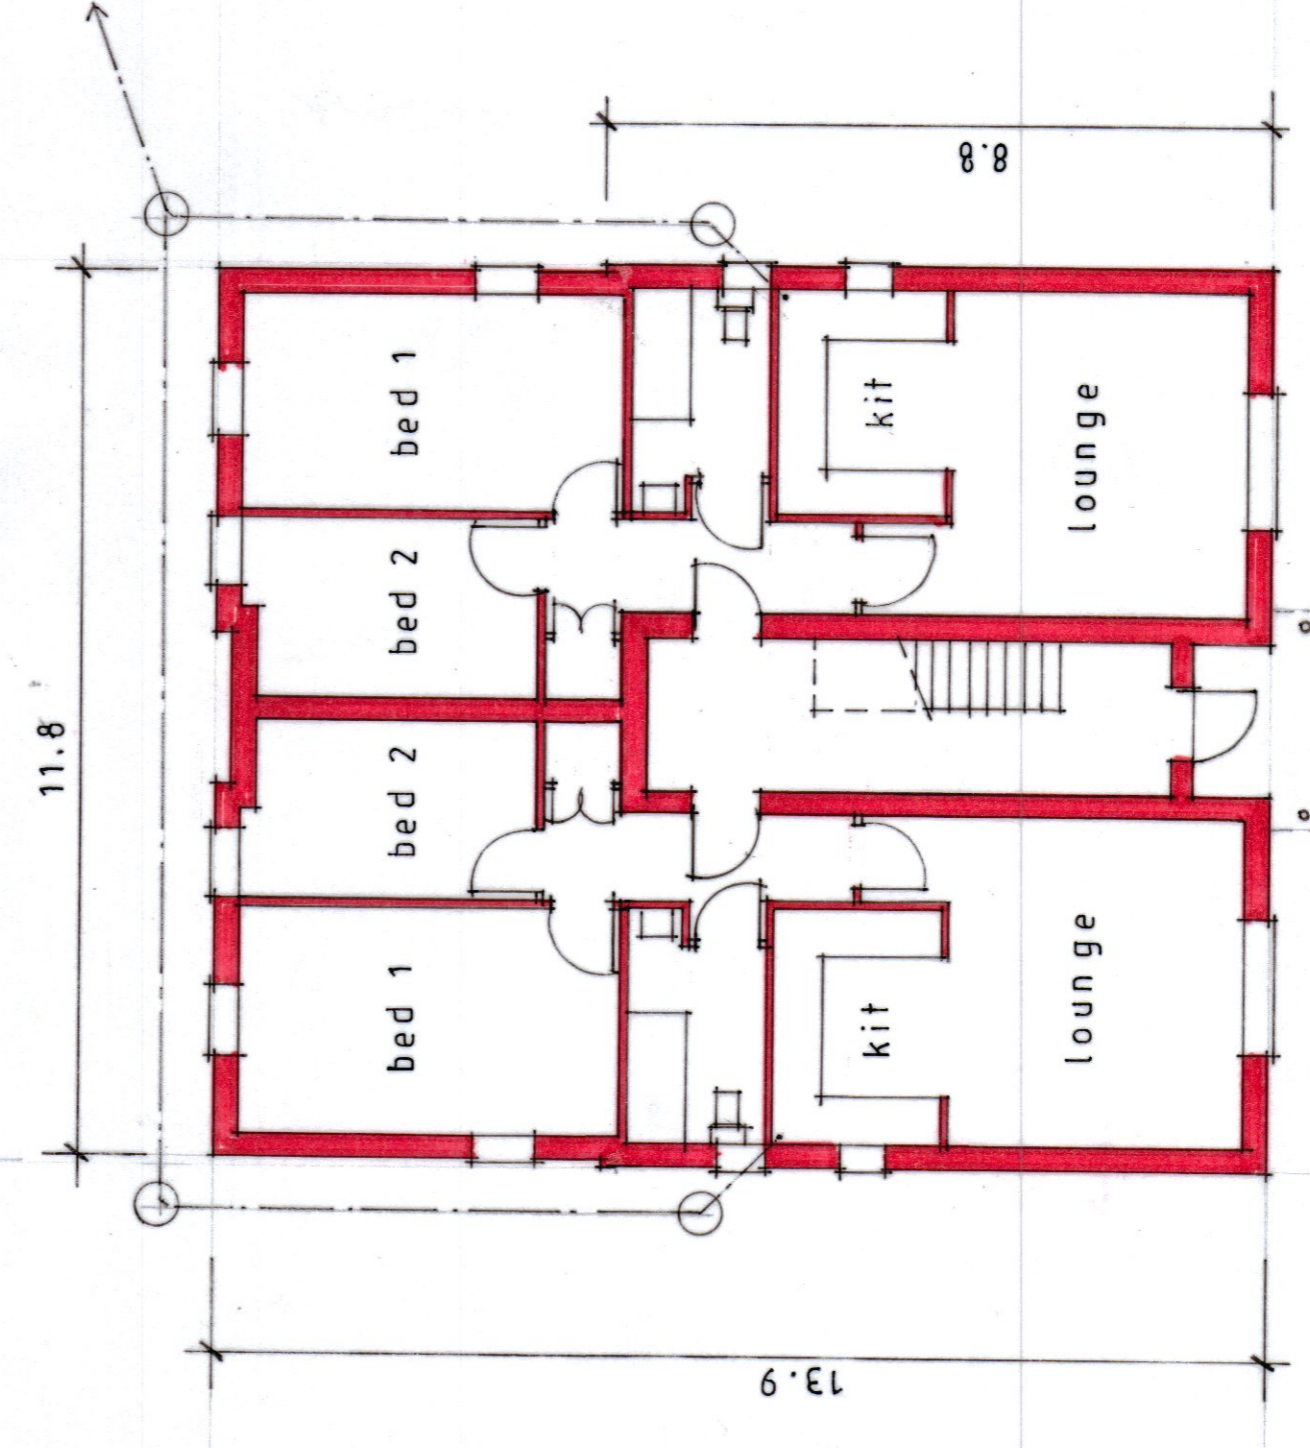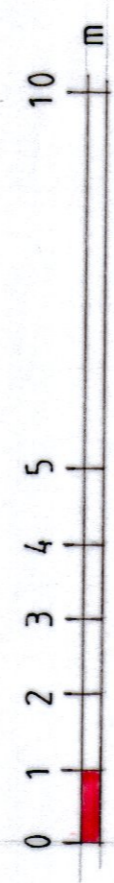


GROUND FLOOR PLAN 1:200

FIRST FLOOR PLAN 1:200

ROOF PLAN 1:100

PROPOSED LAYOUT 1:200

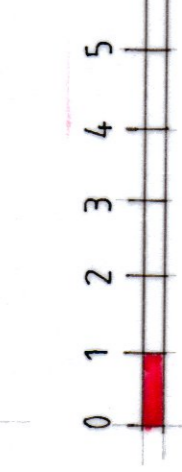

0 1 2 3 4 5 10 m

0 1 2 3 4 5 10 m

PROPOSED FLATS
SITE ADJ. 152 CONNAUGHT AVENUE
FRINTON-ON-SEA

For: Mr. M. Nazari
Date: Aug 2023
Drg.no:152 / CAF / 23 / 2